

# FULTON'S SUBDIVISION

## ST. PAUL, MINNESOTA.

Surveyed by Robert Holterhoff.

MAY 25, 1927.


o INDICATES IRON.

SCALE=1 IN.=60 FT.

This plat document is an UNOFFICIAL copy of a Subdivision Plat or Registered Land Survey and is made available for information purposes only.



To obtain an official copy please contact the Ramsey County Recorder's Office.

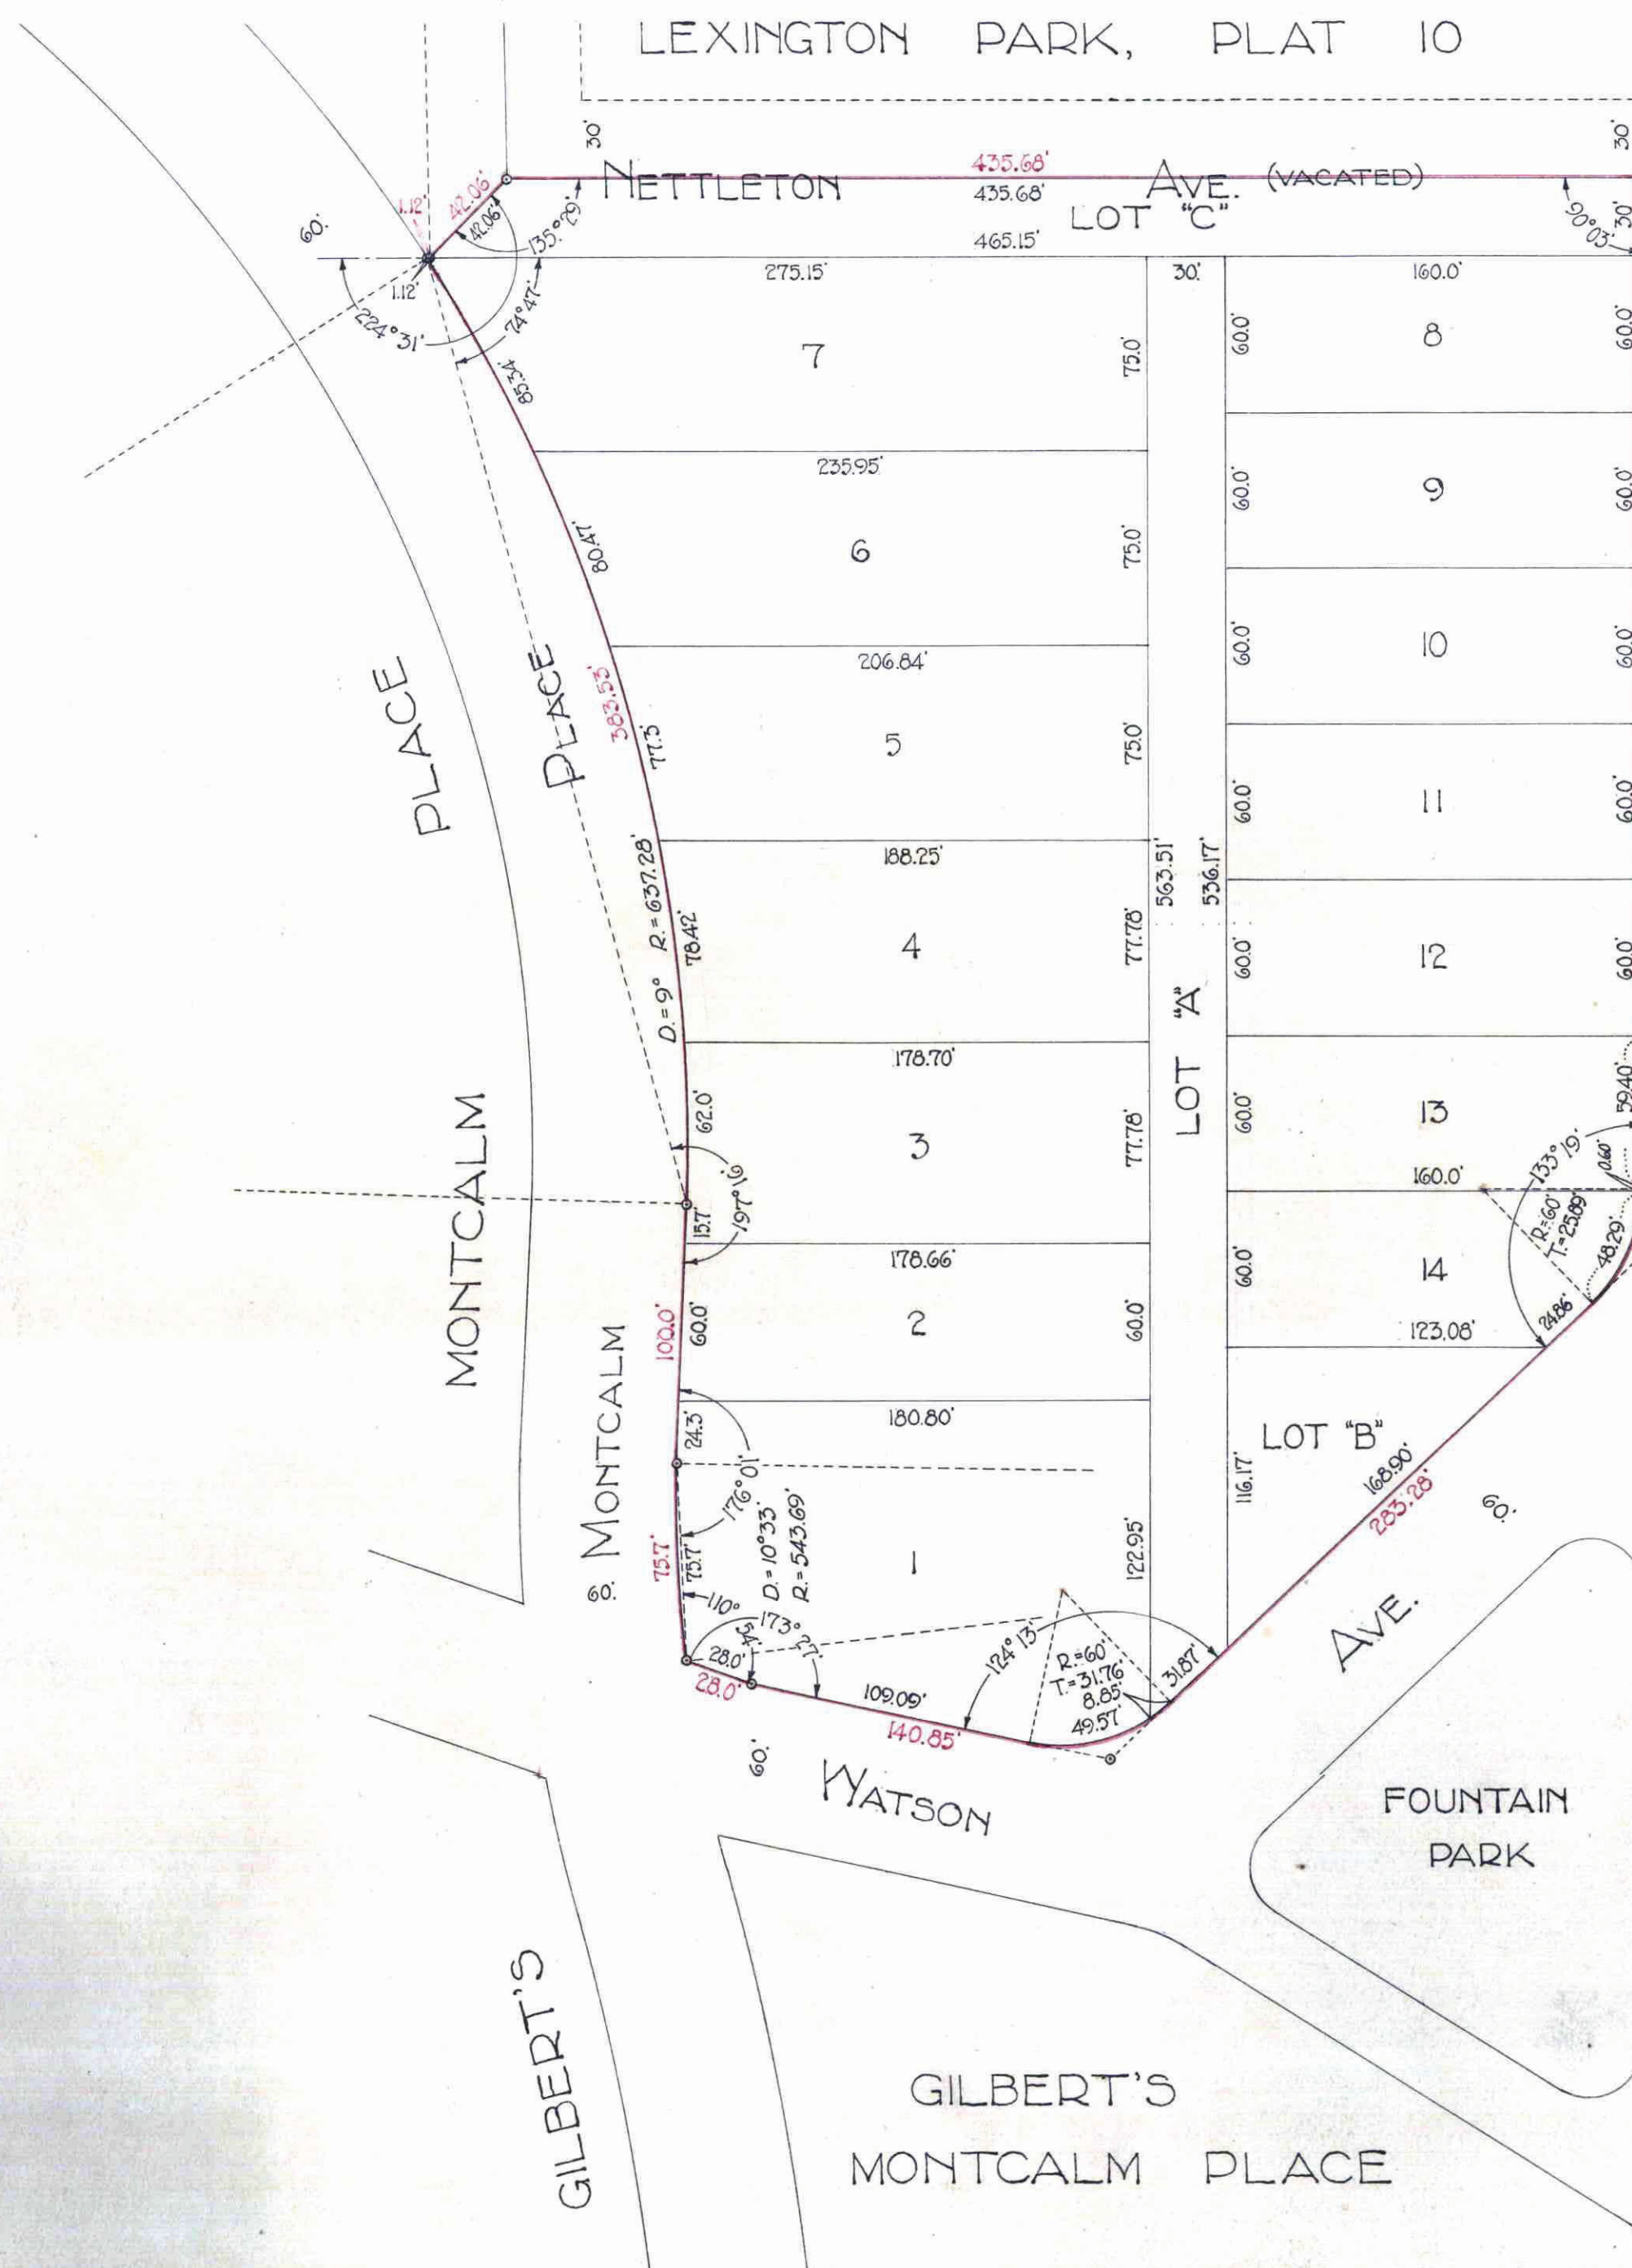

98083  
CERTIFICATE NUMBER 58977  
BOOK 145 PAGE 31  
JUNE 21 1927  
Notary Public, Ramsey County, Minnesota



I hereby certify to having surveyed and platted the property described on this plat as Fulton's Subdivision and have placed irons at the corners as hereon indicated and the same is correct. There is no low wet ground nor any traveled road or any easement on or across same except as shown.

Robert Holterhoff  
SURVEYOR

STATE OF MINNESOTA } On this 17 day of June A.D. 1927, before me, a notary public, within and for said County, personally appeared Robert Holterhoff, to me well known, and acknowledged that he executed the foregoing certificate as his own free act and deed.

Alfred Brown  
Notary Public, Ramsey County, Minnesota.  
My Commission Expires...

This is to certify that Thomas C. Fulton and Anne S. Fulton, his wife, as proprietors of Block 4, Gilbert's Montcalm Place, St. Paul, Minnesota, have caused the same to be surveyed and platted and hereafter known as Fulton's Subdivision, as shown on this plat, and hereby dedicate to the public, for public use forever, all streets, avenues and alleys as hereon indicated.

Witness our hands and seals this 17th day of June A.D. 1927.

IN PRESENCE OF  
Rayson H. Sietel  
Clara C. Ahman

Thomas C. Fulton  
Anne S. Fulton

STATE OF MINNESOTA } On this 17th day of June A.D. 1927, before me, a notary public, within and for said County, personally appeared Thomas C. Fulton and Anne S. Fulton, his wife, to me well known, and acknowledged that they executed the foregoing instrument as their own free act and deed.

Rayson H. Sietel  
Notary Public, Ramsey County, Minnesota.  
My Commission Expires, November 2nd 1927

Accepted and approved this 18th day of June A.D. 1927.

TAXES PAID  
And Transfer Entered  
JUN 21 1927

GEO. J. RIES  
Auditor, Ramsey County, Minn.  
By August Deputy

Plat Commissioners: Gray, Gordon, Sietel  
Commissioner of Public Works: Johnson

Accepted by the Council, June 21st 1927  
Approved June 21st 1927

A. W. Gudsall  
CITY CLERK

All Installments of Assessments due on the within property to date are paid  
JUN 21 1927  
DEPARTMENT OF FINANCE  
ST. PAUL, MINN.  
By Lemondor

Taxes for the year of 1926 on the lands described within PAID  
JUN 21 1927  
ELSA O. ORST, Treasurer  
RAMSEY COUNTY, MINN.  
By Sundberg

98083