

STILLE'S ADDITION

This plat document is an UNOFFICIAL copy of a Subdivision Plat or Registered Land Survey and is made available for information purposes only.



To obtain an official copy please contact the Ramsey County Recorder's Office.

Jens Pedersen Surveyor


I hereby certify to having surveyed the property as described on this plat as Stille's Addition and have placed irons at the corners as shown, and the same is correct. There is no lot set ground nor any traveled road or easement on or across same, except as shown.

Jens Pedersen Surveyor

State of Minnesota On this 9th day of MARCH... A.D. 1928 before me personally appeared, Jens Pedersen to me well known and acknowledged that he executed the foregoing certificate as his own free act and deed.

Mark W. Woodruff Notary Public, Ramsey Co., Minn. My Commission expires April 28, 1928.

Scale 30 Feet per inch
o Indicates iron

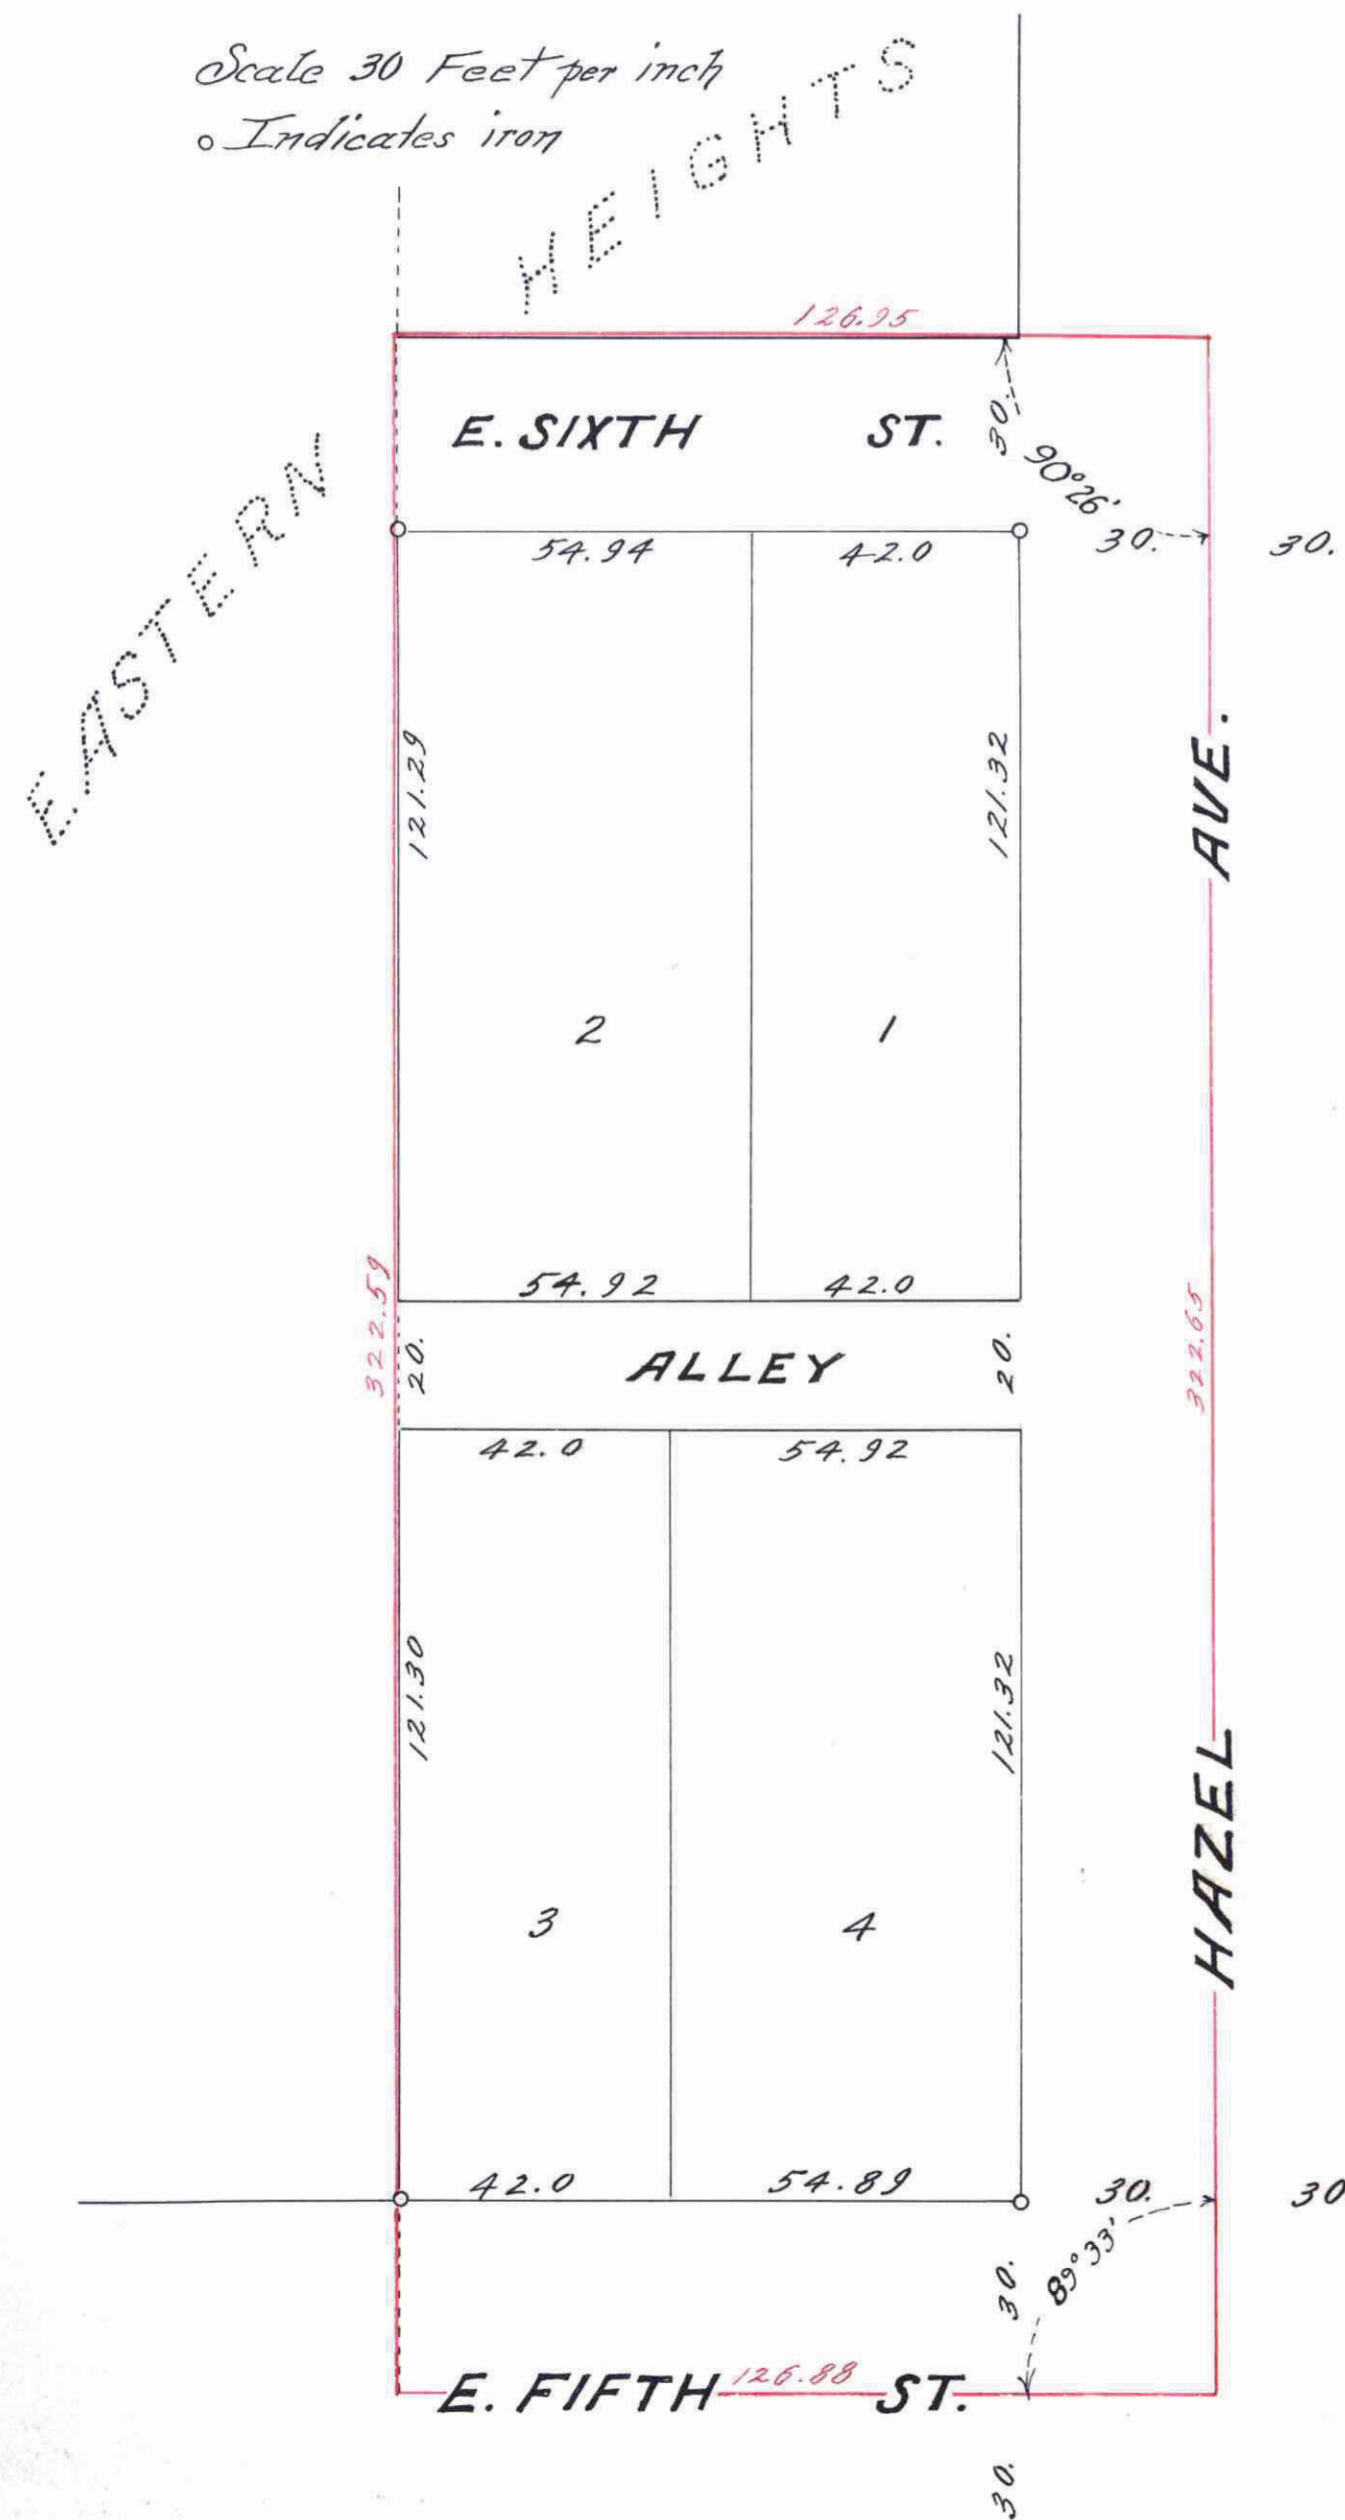

DOCUMENT NUMBER 104480

CERTIFICATE NUMBER 45610-41
BOOK 116 PAGE 240-41
STATE OF MINNESOTA
County of Ramsey
OFFICE OF THE REGISTRAR OF TITLES
This is to certify that the within instrument was filed in this office at St. Paul, on the 15 day of March A.D. 1928
at 3 o'clock P.M.
By J. Fitzgerald Registrar of Titles.
By N.M. Graser Deputy.

This is to certify that Ellen M. Stille and William Stille her husband proprietors of Lot twenty six (26) Block three (3) in Robert L. Ware's Eastern Heights according to the recorded plat thereof on file and of record in the office of the Register of Deeds in and for the County of Ramsey and State of Minnesota, have caused the same to be platted and hereafter known as Stille's Addition, as shown on this plat and hereby dedicate to the public for public use forever, all the streets, avenues and alleys as hereon indicated. Witness our hands and seals this 9th day of MARCH... 1928.

In presence of
E.L. Grant
M.W. Woodruff

Ellen M. Stille
William Stille

State of Minnesota On this 9th day of March... A.D. 1928 before me personally appeared, Ellen M. Stille and William Stille her husband to me well known and acknowledged that they executed the foregoing certificate as their own free act and deed.

Mark W. Woodruff Notary Public, Ramsey Co., Minn. My Commission expires April 28, 1928.

Accepted and approved this 9th day of March... A.D. 1928.

Emp. to General
J.F. Jordan
Commissioners
Commissioner of Public Works

All Installments of Assessments due on the within property to date are paid
MAR 13 1928
DEPT. OF FINANCE
ST. PAUL, MINN.
By Auditor

Accepted by the Council, Approved, MAR 13 1928

D.W. Durdall
City Clerk

TAXES PAID
And Transfer Entered
MAR 13 1928
GEO. J. RIES,
Auditor Ramsey County, Minn.
By J. Fitzgerald Deputy.

Taxes for the year of 1927 on the lands described within PAID
MAR 13 1928
ELSA M. OBST, Treasurer,
RAMSEY COUNTY, MINN.
Per A. C. Lundberg

Traverse note

104480