


# MARSHALL BOULEVARD ADDITION

TO THE CITY OF ST. PAUL.

SURVEYED BY  
**FOWBLE & TITZ,**  
CIVIL ENGINEERS AND SURVEYORS,  
ROOM 34, UNION BLDG.,  
ST. PAUL.

SCALE, 60 FT. PER INCH.

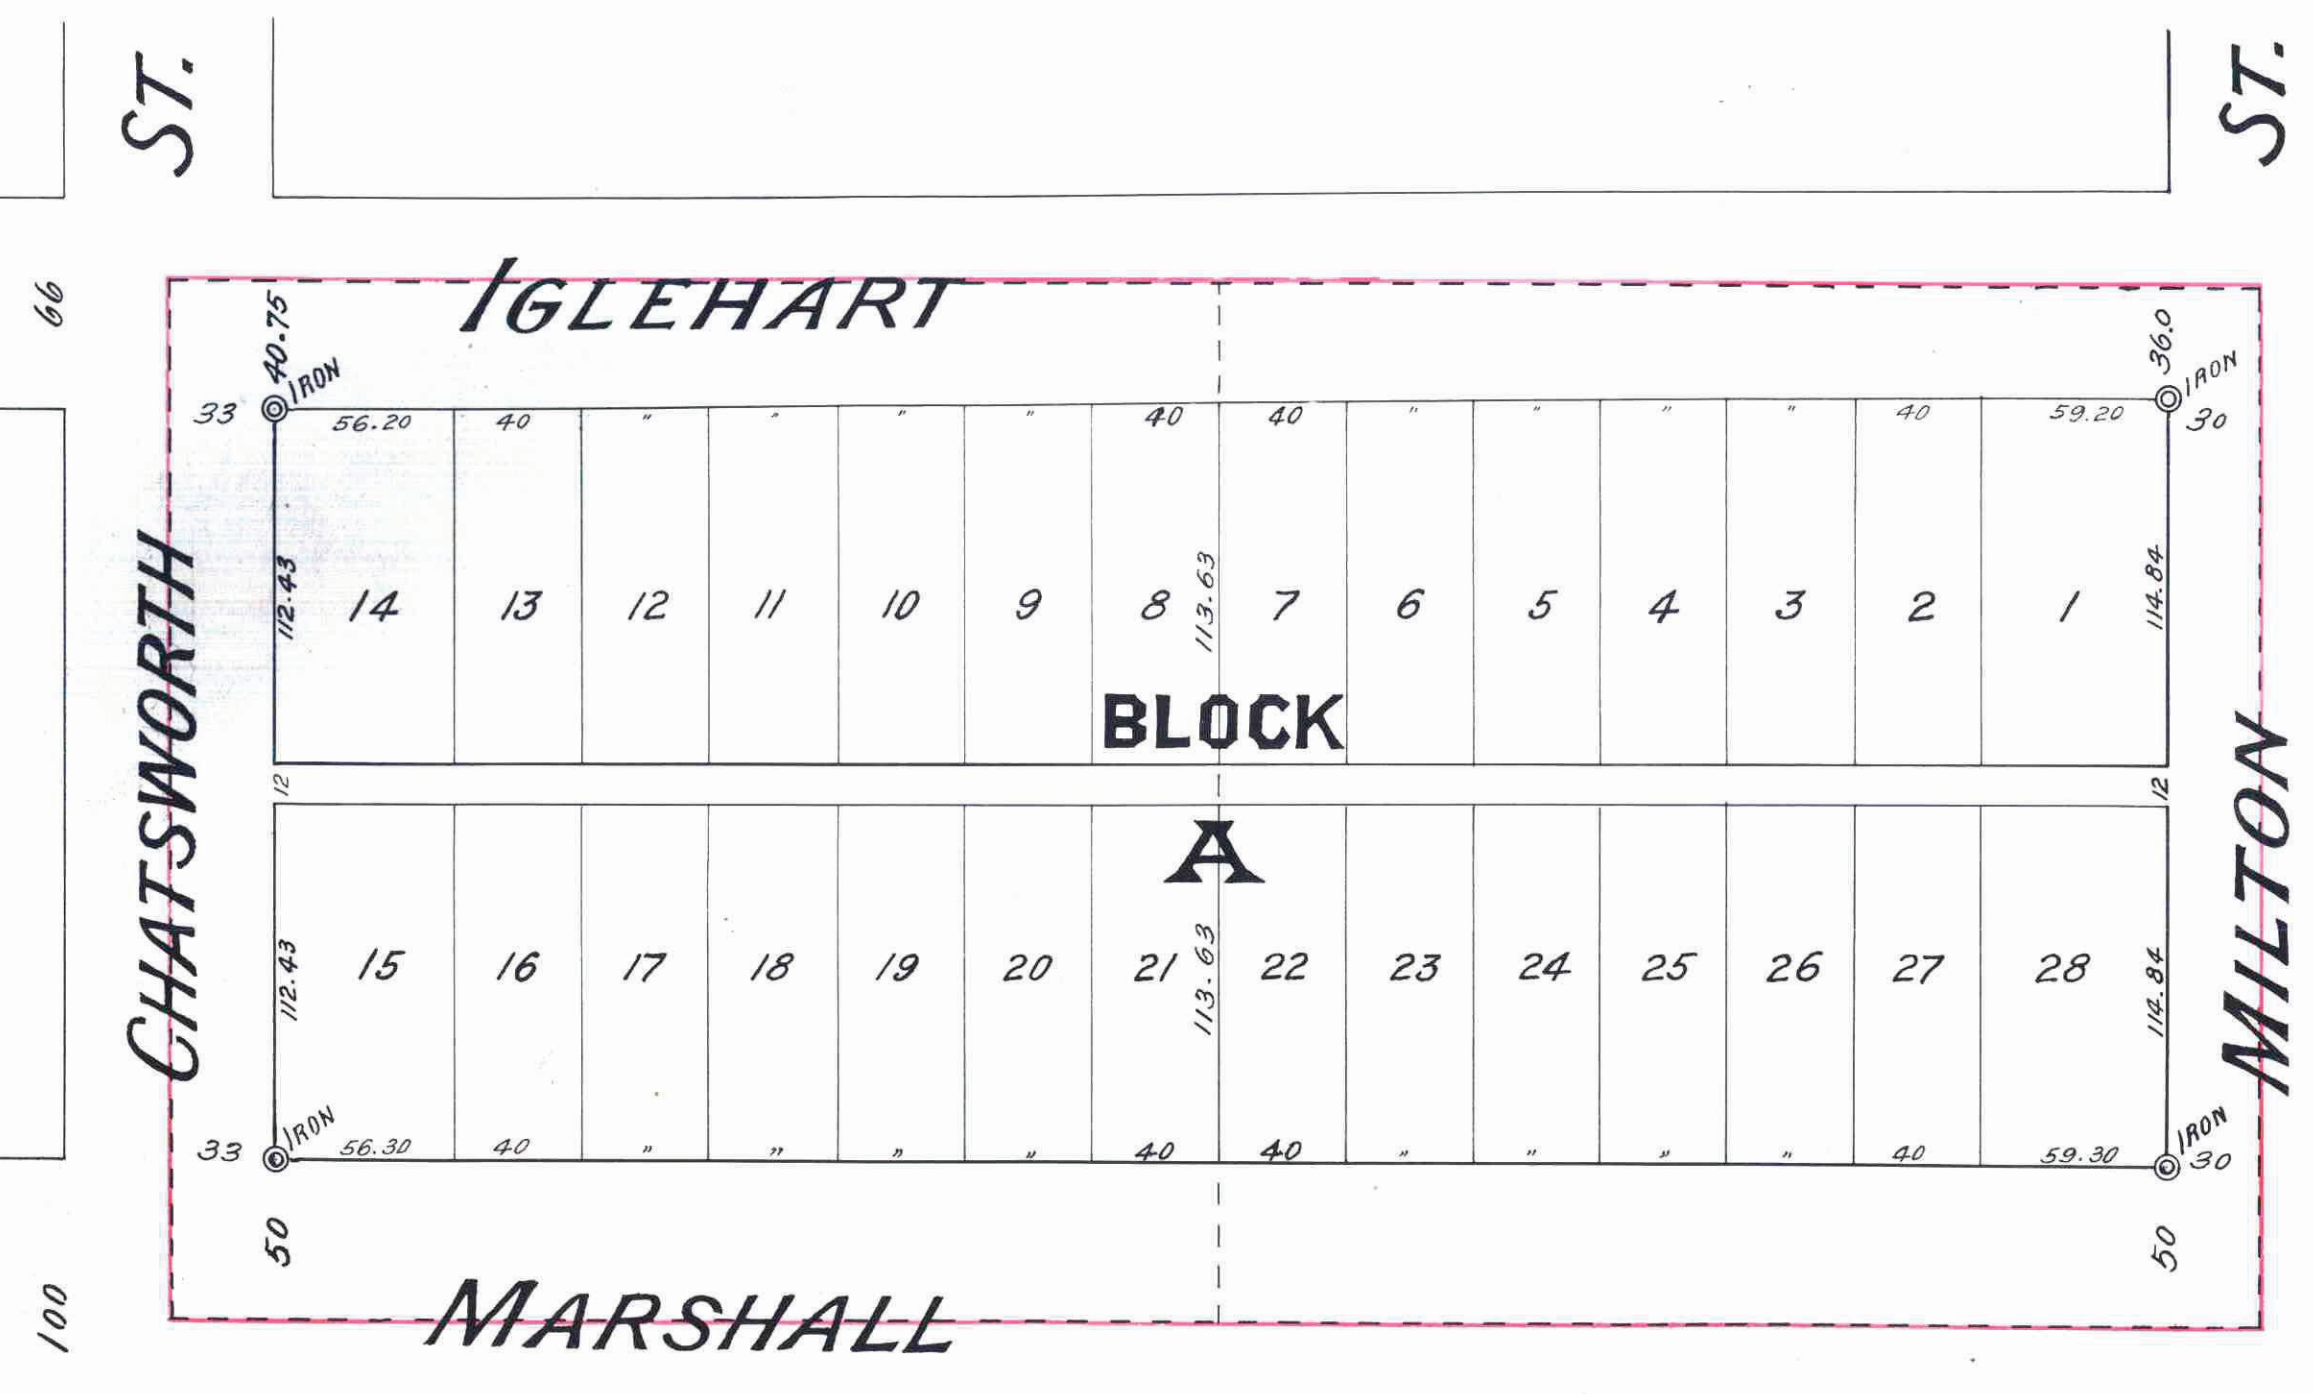

St. Paul, Minn. Oct. 29, 1902.  
I hereby certify to having surveyed and platted the property as described on this map as "MARSHALL BOULEVARD ADDITION TO THE CITY OF ST. PAUL" and have placed iron monuments as shown on this map, and the same is correct.  
*J. Henry Fitz*  
SURVEYOR

State of Minnesota }  
County of Ramsey } On this 27<sup>th</sup> day  
of October, A.D. 1902, before me personally appeared *J. Henry Fitz*, to me known to be the person described in and who executed the foregoing instrument and acknowledged that he executed the same as his free act and deed.  
*John F. McEllis*  
Notary Public, Ramsey Co., Minn.

This is to certify that Charlotte P. Smith, widow, of St. Paul, Ramsey Co., Minnesota, proprietor of the SE 1/4 of the SW 1/4 of the SE 1/4 of the SW 1/4 of Section 35, Tp. 29 R. 23 W. 4th. P.M. and John W. Simonton and Sarah H. Simonton, his wife, proprietors of the SW 1/4 of the SW 1/4 of the SE 1/4 of Section 35, Tp. 29 R. 23 W. 4th. P.M. residing in Harrisburg, Dauphin Co., Pennsylvania; have caused the same to be surveyed and platted, and hereafter known as "Marshall Boulevard Addition to the City of St. Paul" as shown by this plat and hereby dedicate to the public, for public use, forever, all the streets, avenues and alleys as herein indicated.  
Witness our hands and seals this thirty first day of October A.D. 1902.  
In presence of }  
*J. M. Norton* } Witnesses as to Charlotte P. Smith  
*Paul A. Kunkel* }  
*Paul A. Kunkel* } Witnesses as to John W. & Sarah H. Simonton  
*John W. Simonton* }  
*Sarah H. Simonton* }

State of Minnesota }  
County of Ramsey } On this thirty first day of October - A.D. 1902, before me personally appeared Charlotte P. Smith, widow, to me known to be the person described in and who executed the foregoing instrument and acknowledged that she executed the same as her free act and deed.  
*J. M. Norton*  
Notary Public, Ramsey Co., Minn.

State of Pennsylvania }  
County of Dauphin } On this fifteenth day of November, - A.D. 1902, before me personally appeared John W. Simonton and Sarah H. Simonton, his wife, to me known to be the persons described in and who executed the foregoing instrument and acknowledged that they executed the same as their free act and deed.  
*Paul A. Kunkel*  
Notary Public, Dauphin Co., Pennsylvania,  
My commission expires January 25, 1903.

Accepted and approved this 13<sup>th</sup> day of January A.D. 1903.  
*W. B. Simons* } PLAT COMMISSION  
*J. H. Johnson* }  
*Edw. Kunkel* } CITY ENGINEER

Accepted by the Common Council of the City of St. Paul on the 20<sup>th</sup> day of January - A.D. 1903.  
*Math Jensen*  
CITY CLERK.

This plat document is an UNOFFICIAL copy of a Subdivision Plat or Registered Land Survey and is made available for information purposes only.  
To obtain an official copy please contact the Ramsey County Recorder's Office.

STATE OF MINNESOTA, ss:  
County of Ramsey, ss:  
Office of the Register of Deeds.  
This is to certify that the within instrument was filed for record in this office at St. Paul, on the 26<sup>th</sup> day of January A. D. 1903, at 3<sup>o</sup> o'clock P.M., and that the same was duly recorded in Book 19 of Plats Page 23  
*M. J. Fitzgerald*  
Register of Deeds.  
By \_\_\_\_\_ Deputy.

CITY TREASURER'S OFFICE,  
ST. PAUL, MINN.  
JAN 13 1903  
Assessors PAID  
OTTO BREMER, City Treas.  
Per \_\_\_\_\_

Taxes for the year 1902 on the lands described within paid.  
JAN 13 1903  
ST. PAUL, MINN.  
P. J. WITZDOFF, County Treas.  
Per \_\_\_\_\_

TAXES PAID AND TRANSFER ENTERED  
JAN 26 1903  
EDW. G. KRAHMER,  
COUNTY SUFFOR.  
Per \_\_\_\_\_

280087