

# AUDITOR'S SUBDIVISION No. 32

ST. PAUL MINN.

JOHN B. IRVINE SURVEYOR

Scale 40 feet pr. inch.

This plat document is an UNOFFICIAL copy of a Subdivision Plat or Registered Land Survey and is made available for information purposes only.

To obtain an official copy please contact the Ramsey County Recorder's Office.

St. Paul, Minn. Jan 3rd 1903  
 I, JOHN B. IRVINE, County Surveyor of Ramsey County, Minn., hereby certify to having surveyed & plotted the property as described on this map upon request and by order of the County Auditor, as Auditor's Subdivision No. 32, ST. PAUL, MINN. and have placed iron monuments at the corners of each and every block as shown on this map, and the same is correct.

John B. Irvine  
 County Surveyor

State of Minnesota,  
 County of Ramsey.  
 On this 3rd day of Jan. A.D. 1903, personally appeared before me JOHN B. IRVINE, County Surveyor of Ramsey County, to me well known, and acknowledged that he executed the foregoing certificate as his own free act & deed.

Silas C. Foreman  
 Notary Public Ramsey Co. Minn.

State of Minnesota, ss.  
 County of Ramsey.  
 I, W. R. JOHNSON, County Auditor of the County of Ramsey State aforesaid, do hereby certify that in compliance with and according to the provisions of Sec. 1626 General Statutes of 1894, I have, as said County Auditor, caused "BLOCK 16 ST. PAUL PAPER, BLOCK 16 WHITNEY AND SMITH'S ADDITION TO ST. PAUL, EXCEPT DRAKE'S REAR" the West 50 feet of the South 136.0 feet of lot 3 and all of lot 4 BLOCK 15 WHITNEY AND SMITH'S ADDITION TO ST. PAUL and all of the West 1/2 of said BLOCK 15 of said Addition to be surveyed and platted and hereafter known as "AUDITOR'S SUBDIVISION No. 32 ST. PAUL, MINN." as shown on this plat.

Witness my hand and seal this 3rd day of January A.D. 1903.  
 In presence of  
 Silas C. Foreman }  
 W. R. Johnson }  
 County Auditor

State of Minnesota  
 County of Ramsey  
 On this 3rd day of Jan. A.D. 1903, personally appeared before me W. R. JOHNSON, County Auditor of Ramsey County, to me well known, and acknowledged that he executed the foregoing certificate as his own free act and deed.


Silas C. Foreman  
 Notary Public Ramsey Co. Minn.

Accepted and approved this 13th day of January A.D. 1903

W. A. Simon }  
 J. H. Hoffman }  
 L. W. Rinderson }  
 Commissioners  
 City Engineer.

Accepted by the Common Council of St. Paul on the 20 day of Jan. A.D. 1903  
 May Jensen City Clerk.

STATE OF MINNESOTA, ss.  
 County of Ramsey,  
 Office of the Register of Deeds  
 This is to certify that the within instrument was filed for record in this office at St. Paul, on the 20th day of January A. D. 1903 at 10 o'clock A. M., and that the same was duly recorded in Book of \_\_\_\_\_ Page 2.  
 W. H. Fitzgerald  
 Register of Deeds.  
 Deputy.

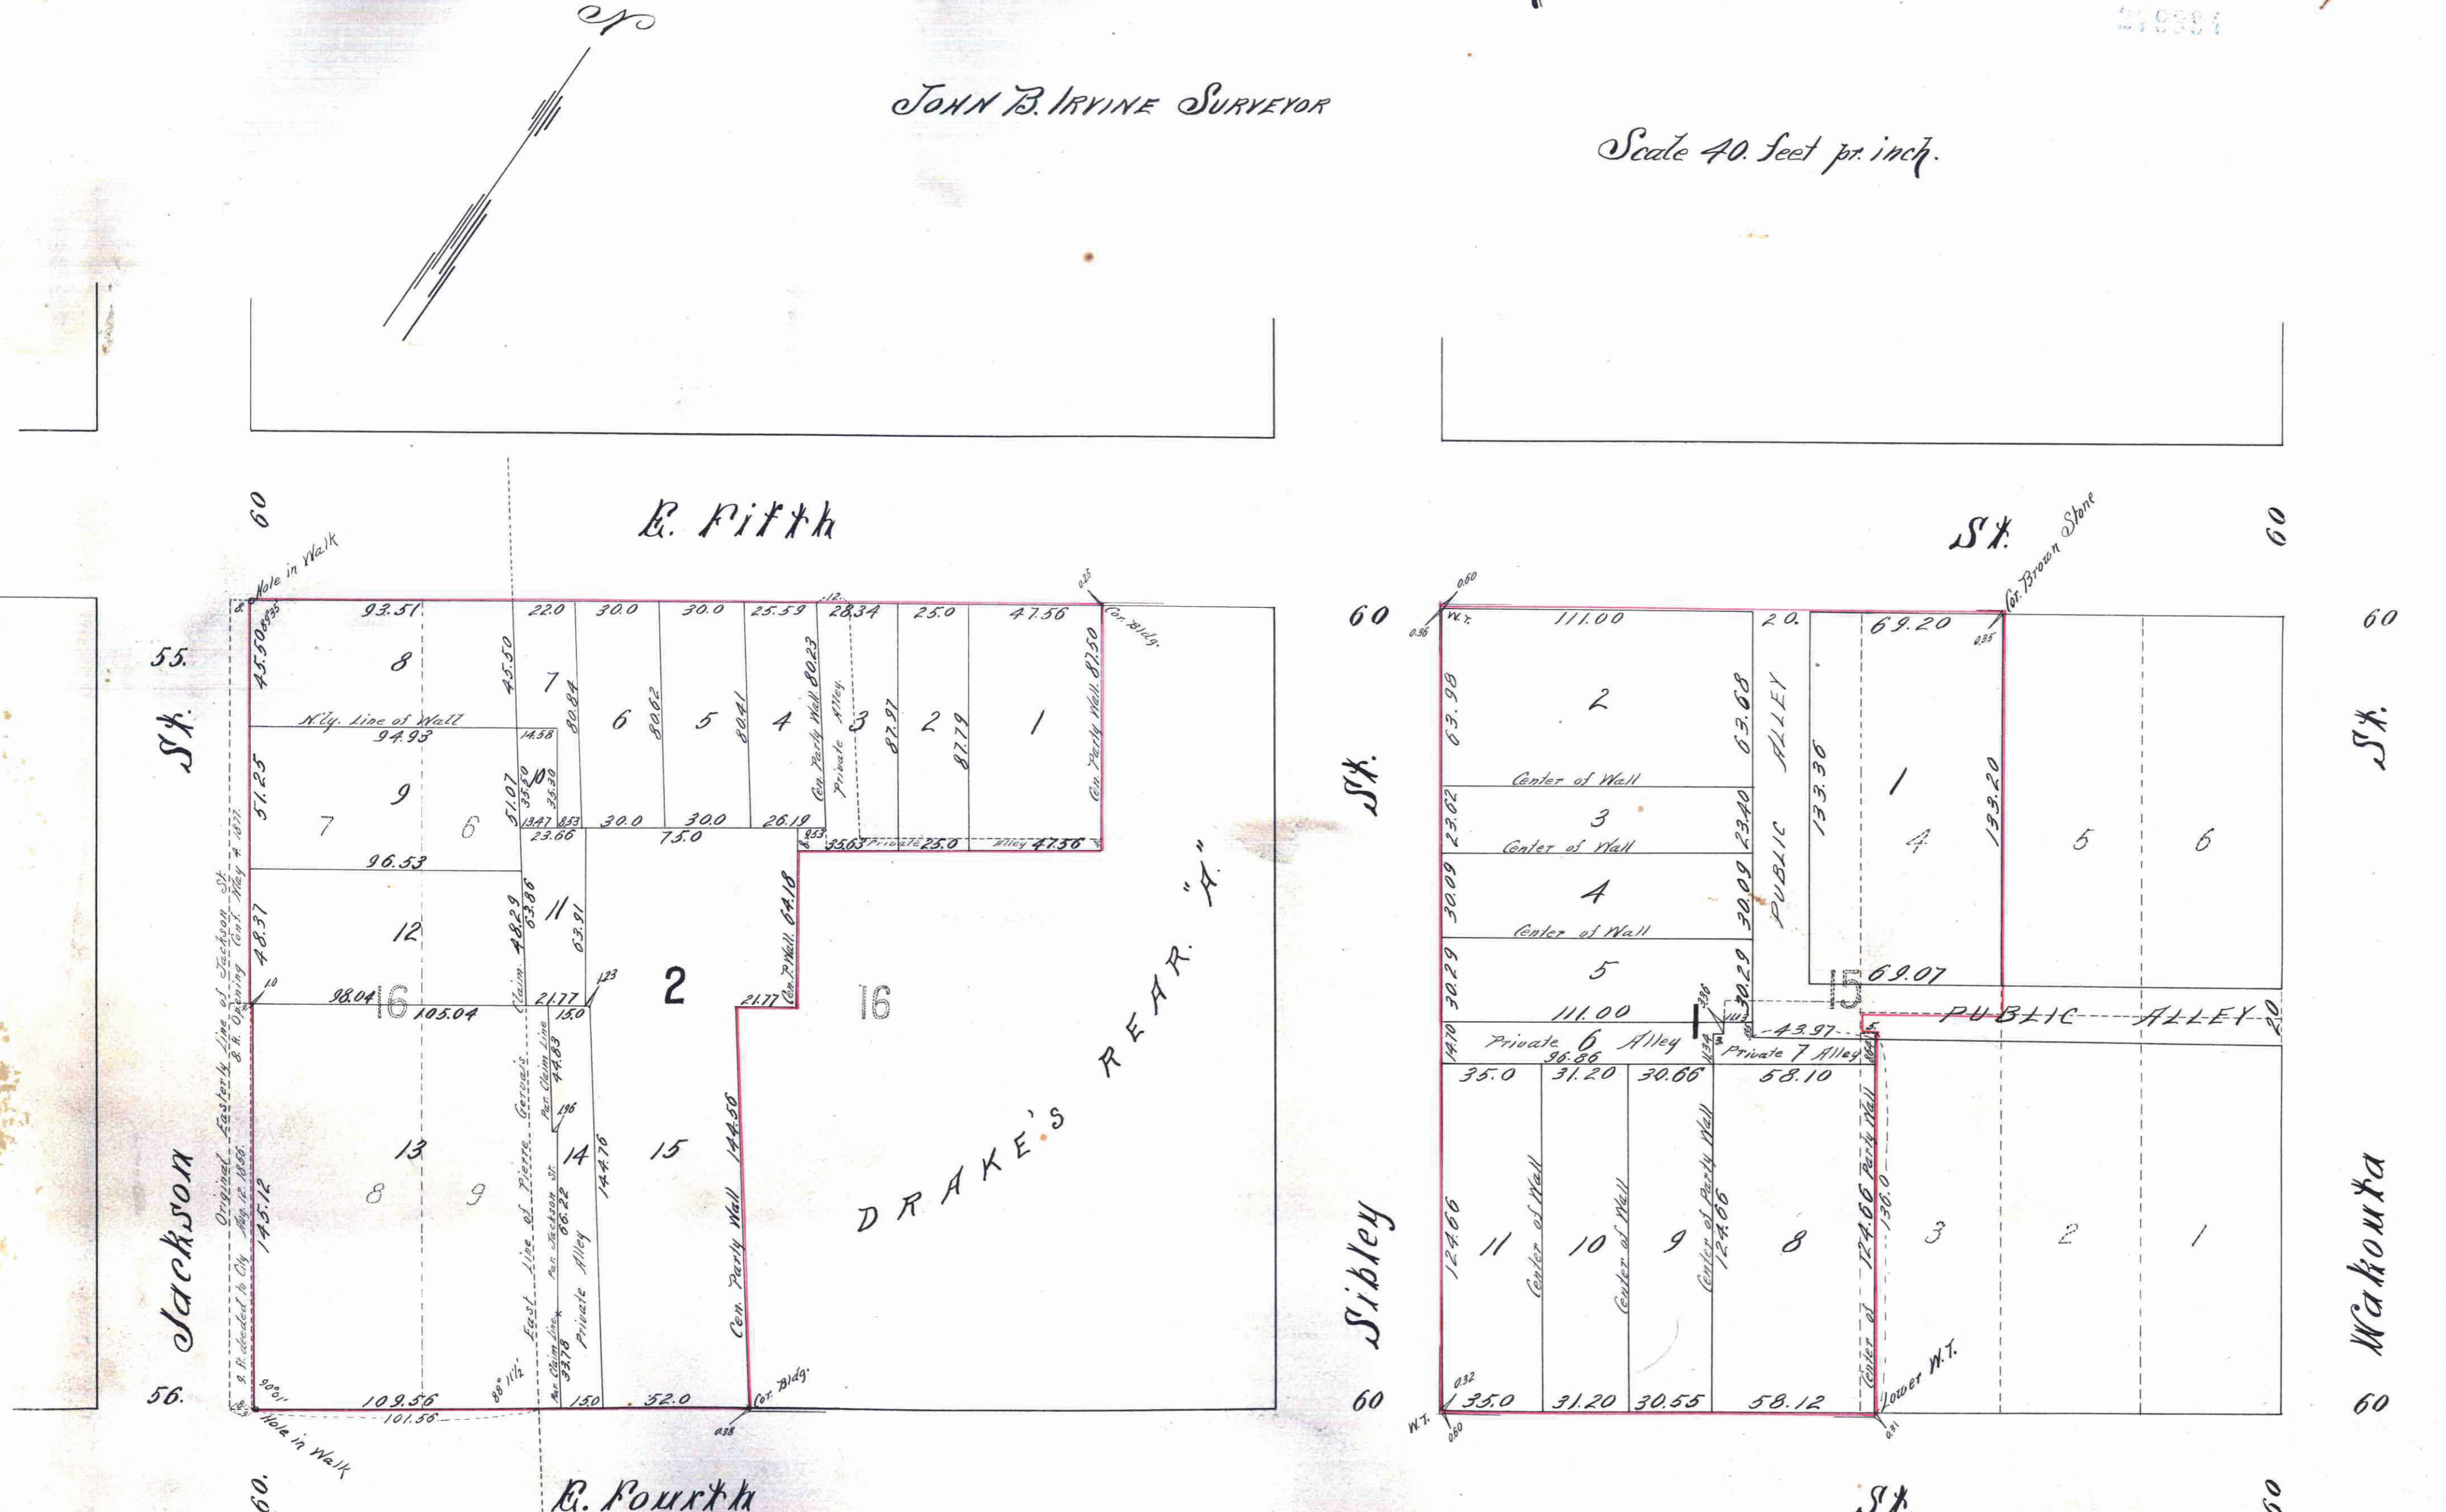

279994

2