

ANNIE L. HENDRICKSON'S ACRE LOTS


RAMSEY COUNTY MINN.

RECORDED NOV. 12 1903.

1/4 Sec. Cor. East Side.
Sec. 16 T. 29 - R. 23.

Scale, 200 Ft. per Inch

JOHN B. IRVINE, SURVEYOR.

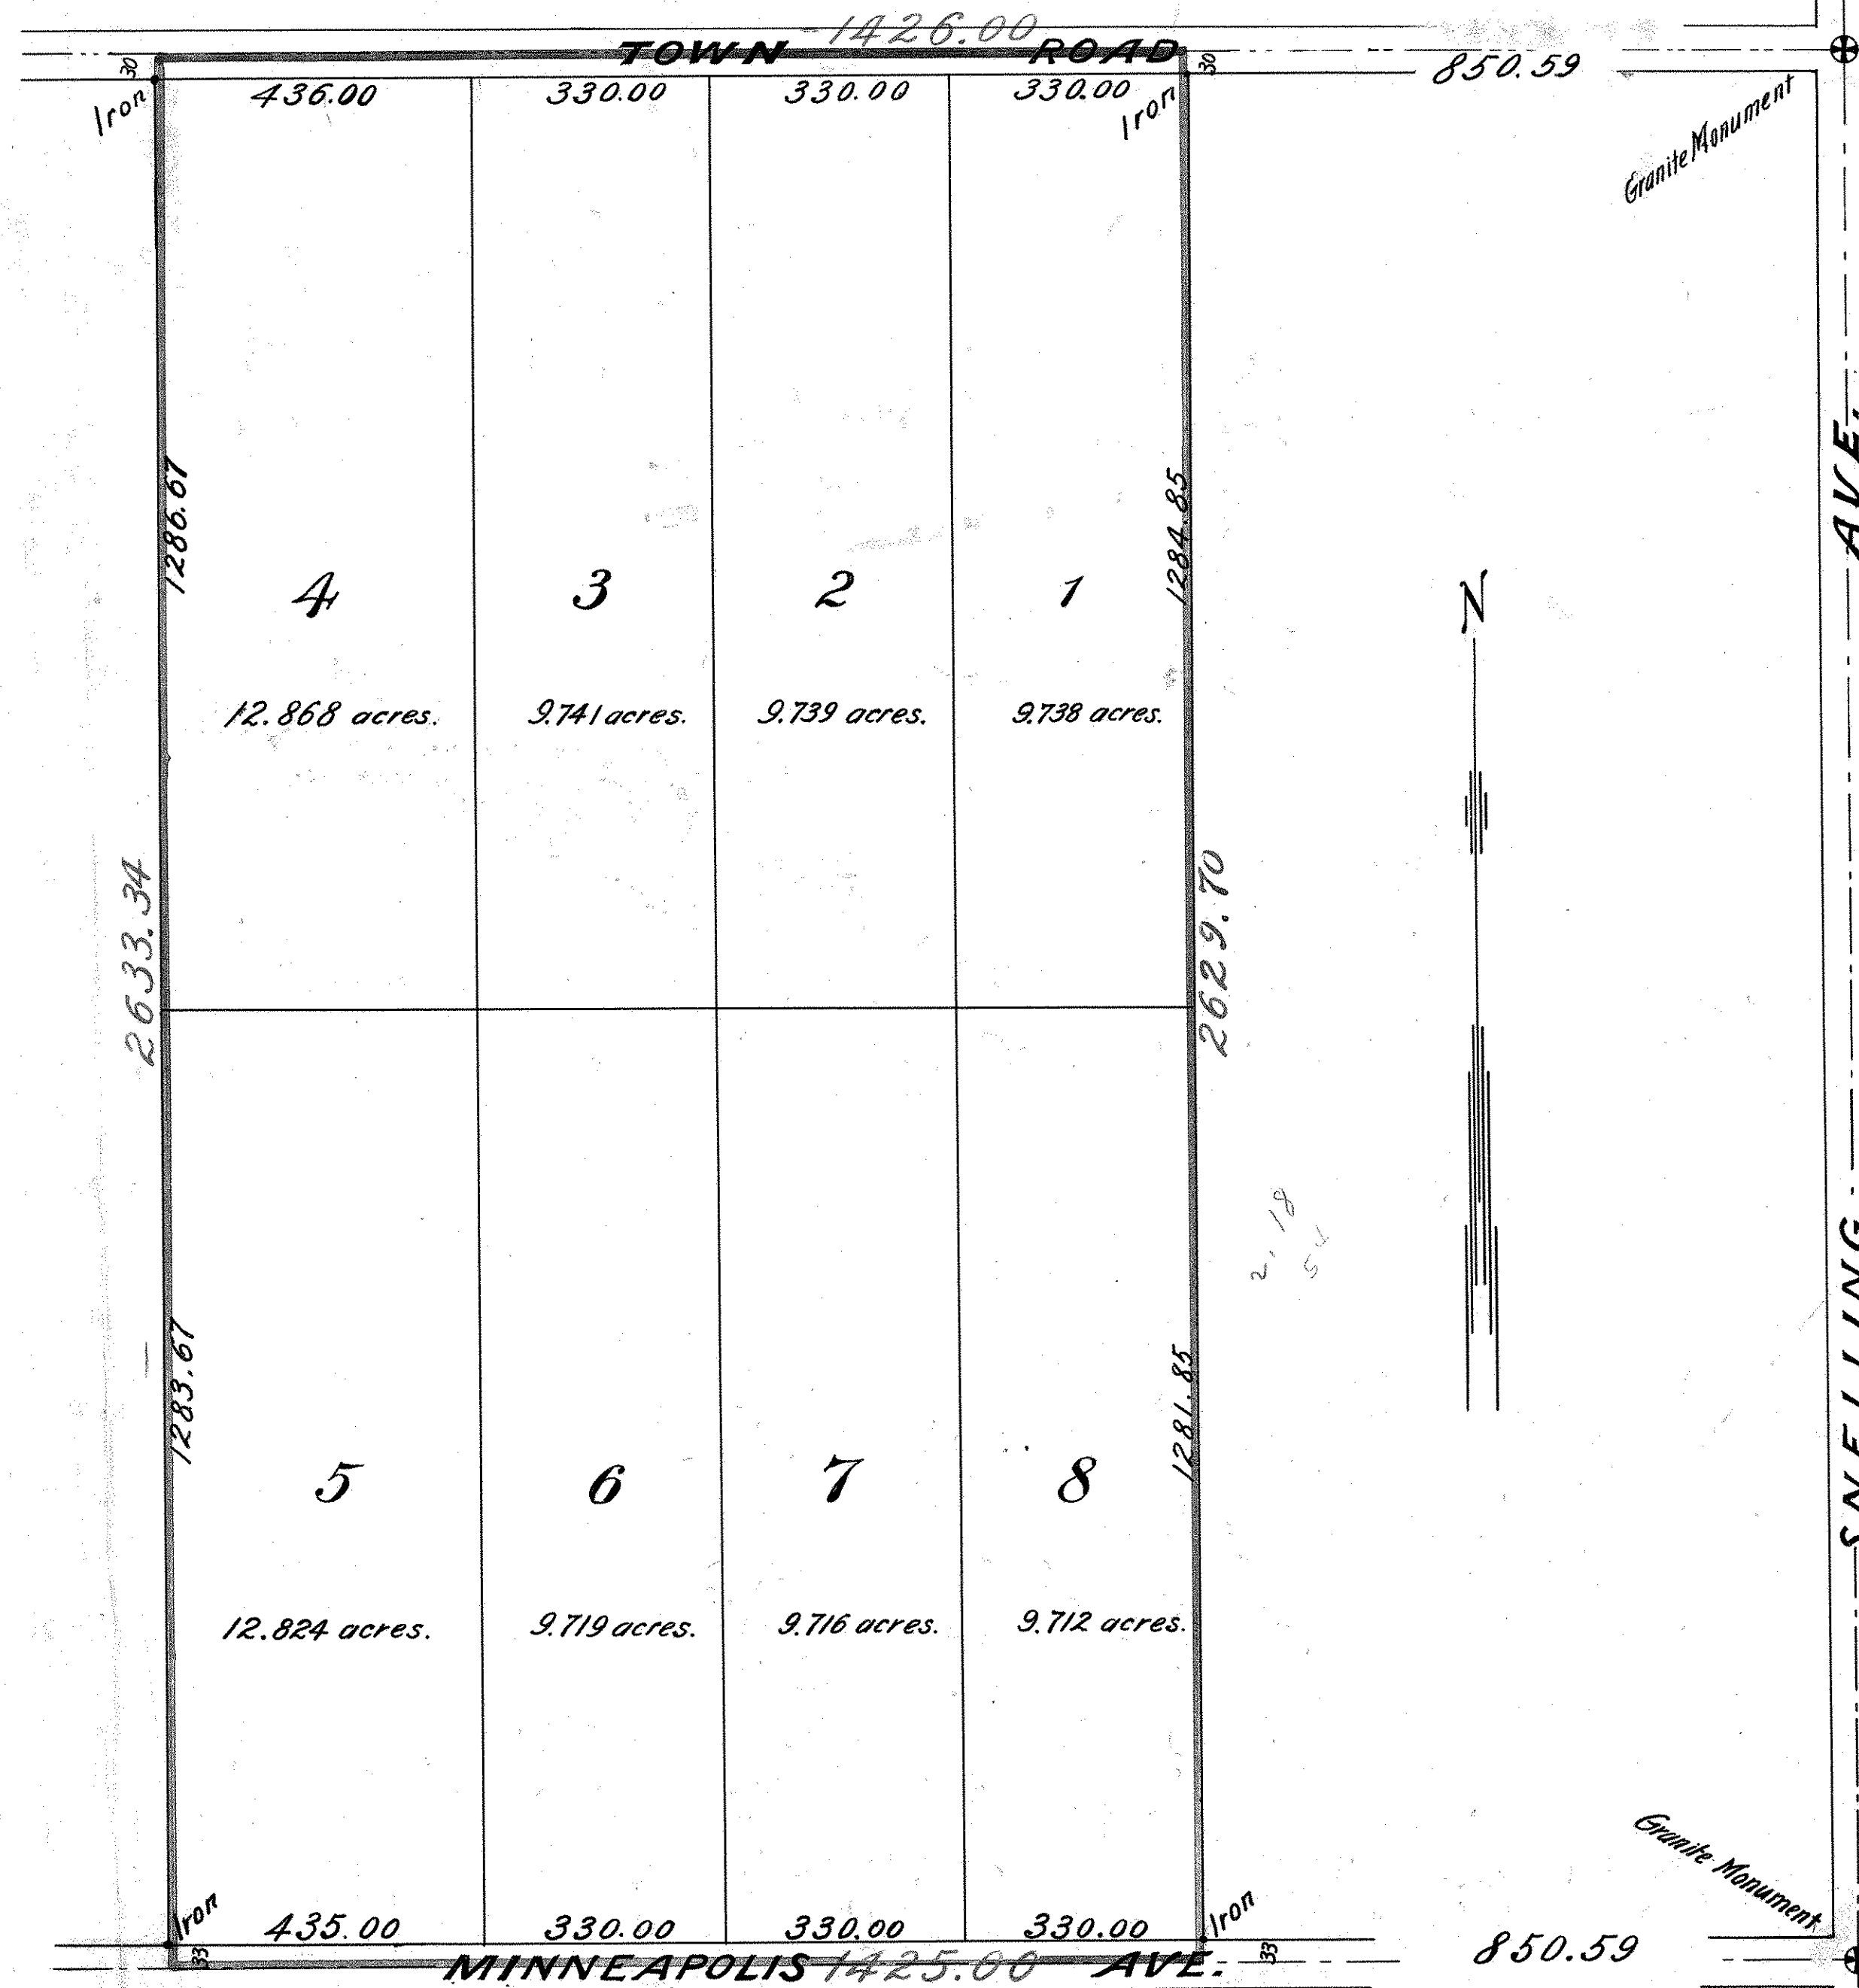

DESCRIPTION.

This is to certify that I "ANNIE L. HENDRICKSON" widow, am the sole owner of the following described property to wit. Commencing at a point on the south line of Sec. 16, T. 29, R. 23, 850.59 feet west of the S.E. Corner of said Sec. 16, thence North parallel to the East line of said Sec. 16, to a point on the East and West 1/4 Sec. line 1426.00 feet to a point, thence S. to a point on the aforesaid south line of Sec. 16, 1425.00 feet West to the place of beginning, thence East to the place of beginning, And have caused the same to be surveyed and platted and hereafter known as "ANNIE L. HENDRICKSON'S ACRE LOTS RAMSEY Co. MINN." as shown on this map & hereby dedicate to the public and for the public use forever all the Streets, Avenues and Alleys as hereon indicated.

Witness my hand and seal this 21st day of APRIL A.D. 1903.

In presence of
E. A. Korman,
A. C. Cameron, } *Annie L. Hendrickson*.

STATE OF MINNESOTA, }
 County of Ramsey, } S.S. On this 21st day of APRIL A.D. 1903 before me the undersigned personally appeared "ANNIE L. HENDRICKSON" to me well known, and acknowledged that she executed the foregoing certificate as her own free act and deed.

A. N. Stacy
 Notary Public, Ramsey Co. Minn.

Accepted and approved this 4th day of MAY A.D. 1903.

W. A. Scam
J. H. Hoffman } Plat Commissioners.

L. W. Hendrickson - CITY ENGINEER.