

DAWSON'S SECOND ADDITION.

SCALE 1 INCH = 50 FEET.

STATE OF MINNESOTA, ss.
County of Ramsey.
OFFICE OF THE REGISTER OF DEEDS.
This is to certify that the within instrument was filed for Record in this office, at St. Paul, on the 29th day of May, A. D. 1884 at 1 o'clock P. M., and that the same was duly recorded in Book X of Plats page 16
R. C. Wiley
Register of Deeds.
Deputy.

This plat document is an UNOFFICIAL copy of a Subdivision Plat or Registered Land Survey and is made available for information purposes only.
To obtain an official copy please contact the Ramsey County Recorder's Office.

We, William Dawson and Mary F. Dawson his wife hereby certify that we are the owners of the following described property to wit: The south 1/2 of the southeast 1/4 of the southeast 1/4 of the southwest 1/4 of Section 1, Town 28 North Range 23 West, and that we have caused the same to be surveyed and platted as Dawson's Second Addition as herein and hereon indicated, and we do hereby give and dedicate to the public and for the public use forever all the streets as on this map or plat laid out, and designated.
In witness whereof we have hereunto set our hands and seals this 17th day of May A.D. 1884.

In Presence of
William Dawson, 
Mary F. Dawson, 

State of Minnesota, ss. Be it known, that on this 17th day of May A.D. 1884 before me personally came William Dawson and Mary F. Dawson his wife known to me to be the identical persons described in and who executed the foregoing instrument and who acknowledged that they executed the same of their own free act and deed for the uses and purposes therein expressed.

Wm Dawson
Mary F. Dawson
Ramsey County
Minnesota
St. Paul Minnesota 16th 1884

Hereby certifying to having surveyed and platted the property as described on this map as Dawson's Second Addition, and have placed iron monuments at the corners of each and every Block as shown on this map and the same is correct.
D. L. Curtice, Surveyor.

State of Minnesota, ss. Personally appeared before the undersigned, this 17th day of May A.D. 1884, D. L. Curtice to me well known to be the identical person who surveyed and platted the herein designated and described piece or parcel of land and who executed the certificate of the survey thereof and he acknowledged the same to be true and correct and his free act and deed for the uses and purposes therein expressed.


William Haskell
Notary Public
Ramsey Co. Minn.

Approved May 17th 1884. { S. P. Holstrom }
Wm. Trauseyke, } PLAT
Geo. Starkey } COMMISSIONER.

I hereby certify that I have examined the within plat this 17th day of May A.D. 1884
W. A. Simon
City Engineer

Accepted by the Common Council May 20 1884
Wm. H. Murray
City Clerk

May 29th 1885
Taxes paid
James O'Brien
County Auditor
C. W. Kingsley Deputy

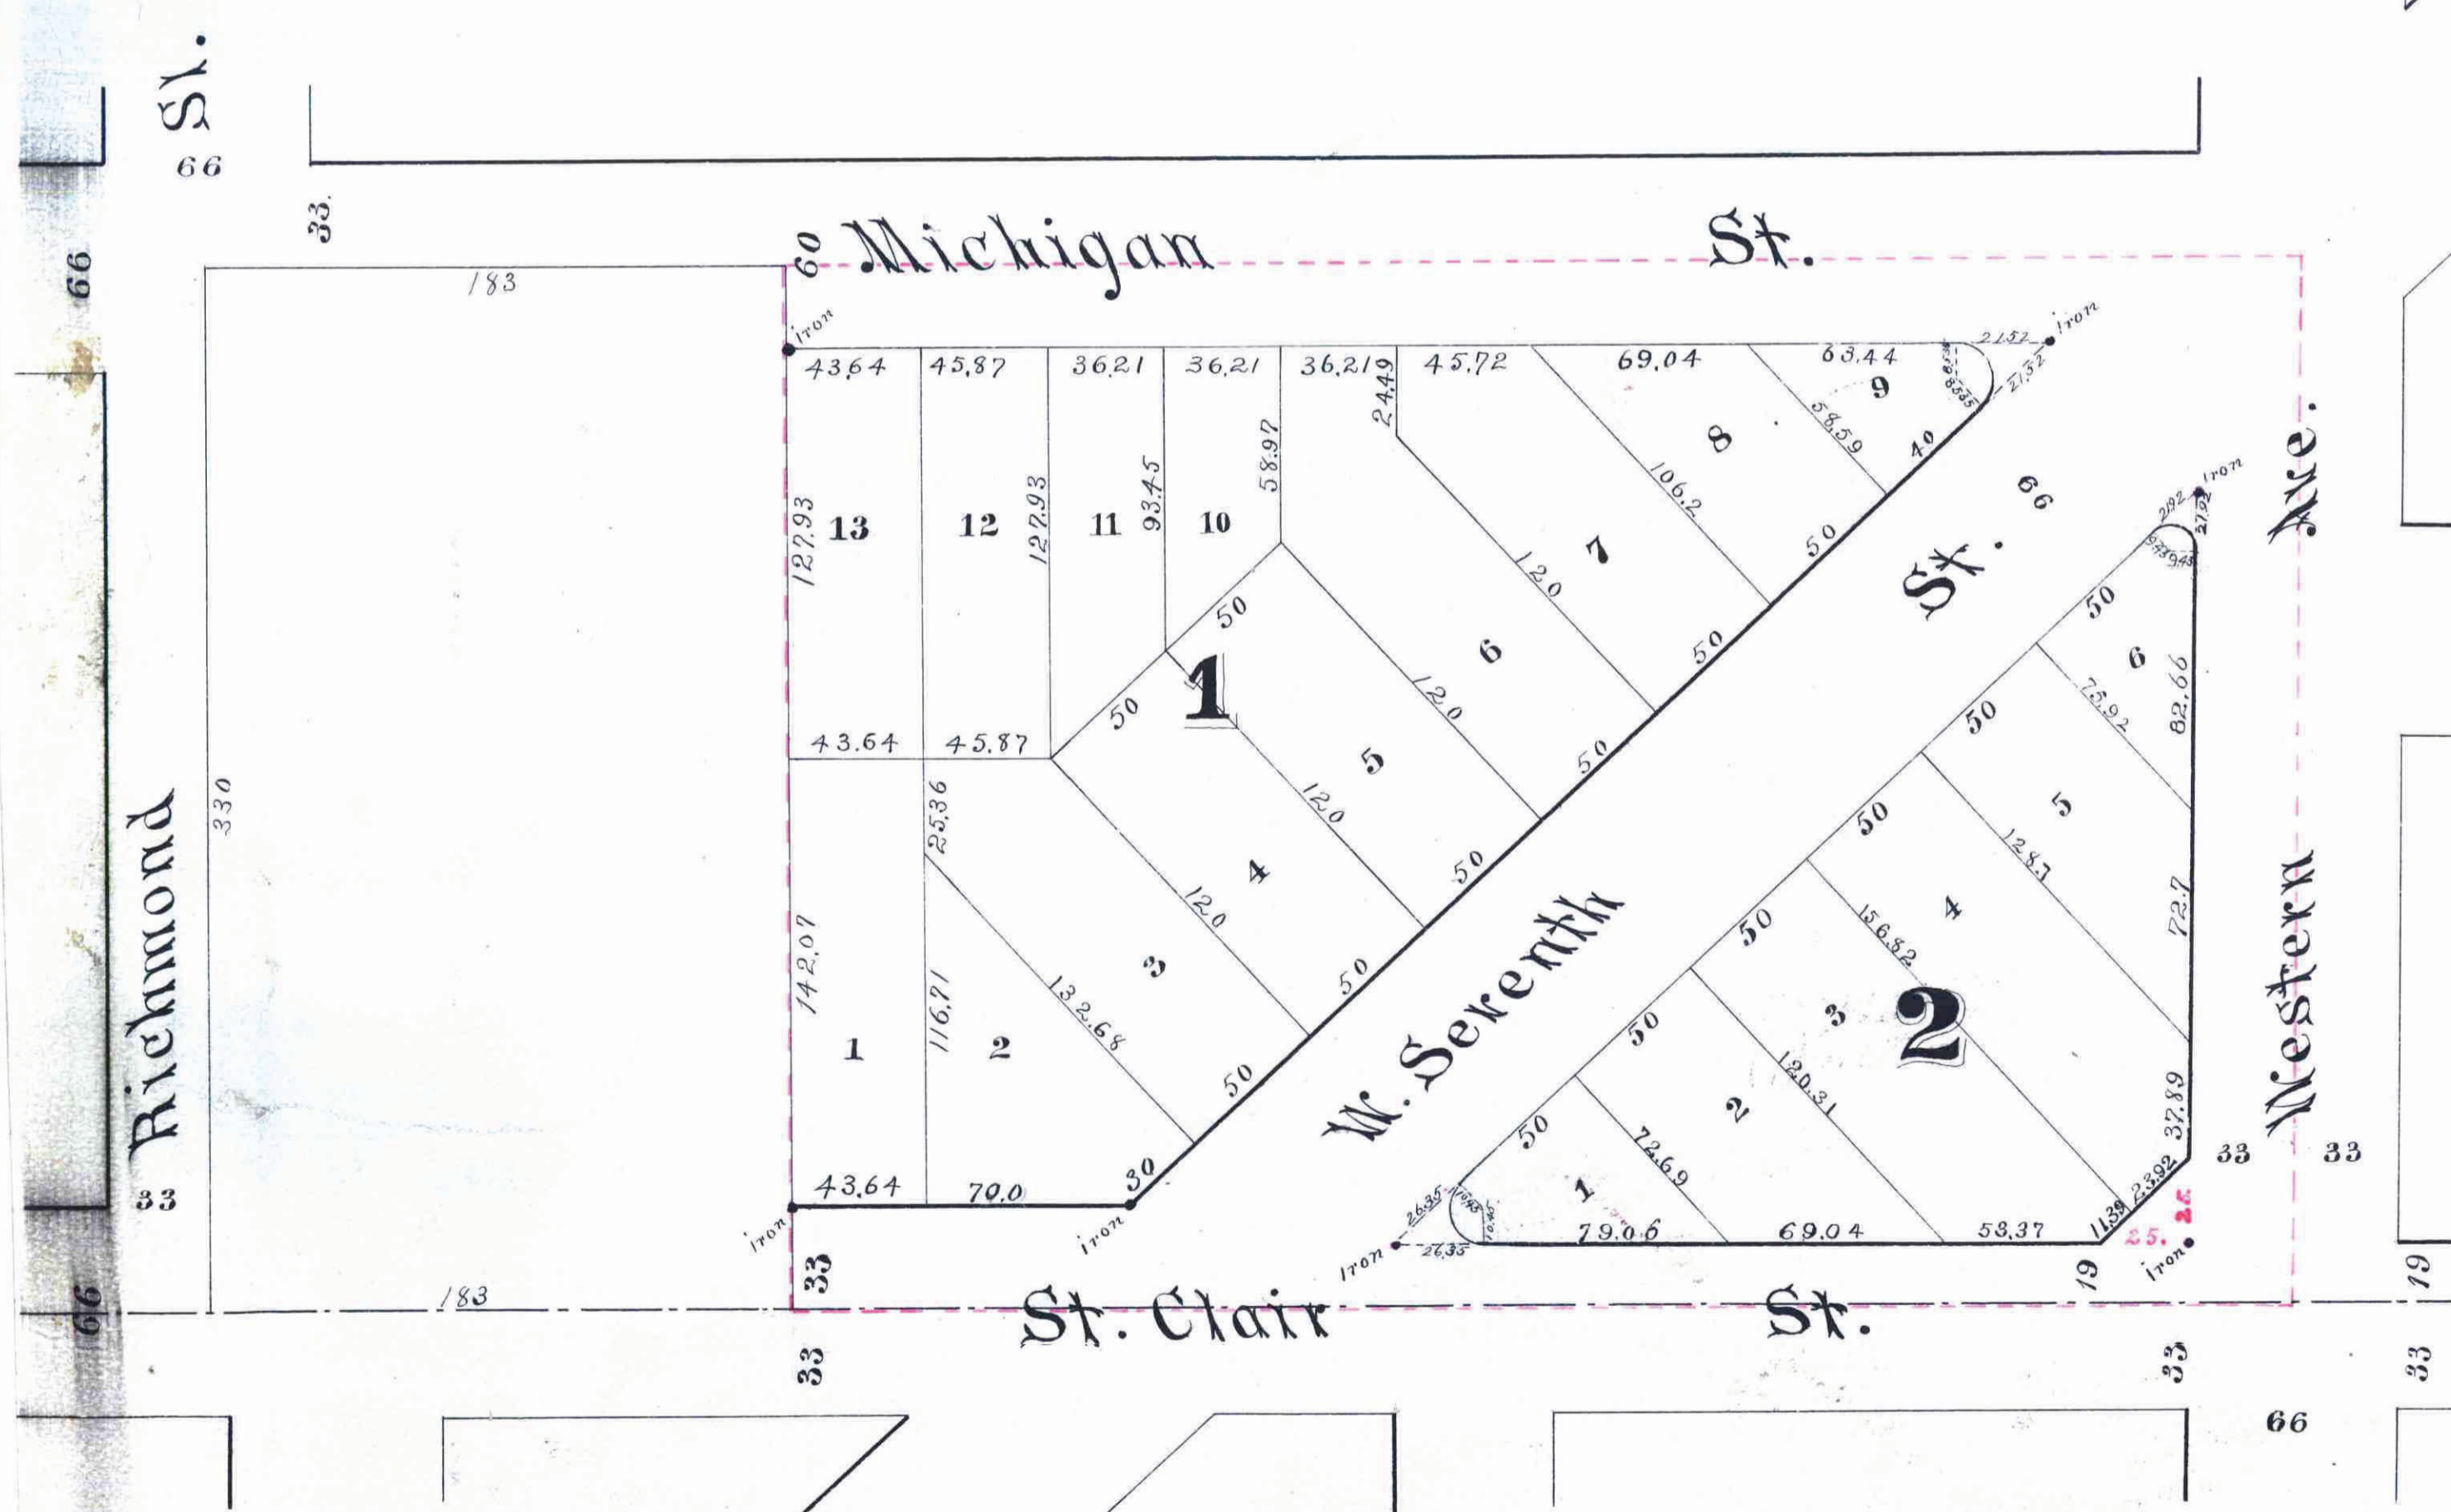

CITY TREASURERS OFFICE
ST. PAUL, MINN.
NOV 15 1884
ASSESSMENTS PAID
Geo. Reardon Tax
P. Clibelo
1884 TAX PAID
W. C. Benton
County Treasurer.