

DAVIS ADDITION

To ST PAUL MINN.

1903

SURVEYED AND DRAWN BY
CHAS. A. FORBES
ROOMS 6 AND 7 COURT BLK.
ST PAUL

I hereby certify to having surveyed and platted the property as described on this map as DAVIS ADDITION To St Paul Minn. and have placed iron monuments at the corners of the block as shown on this map and the same is correct.

Charles A. Forbes
Surveyor.

State of Minnesota, County of Ramsey, S.S. On this 4th day of May A.D. 1903 personally appeared before the undersigned CHARLES A. FORBES, to me well known and acknowledged that he executed the foregoing certificate as his own free act and deed.

Ottavio Savard
Notary Public
Ramsey County Minn.

This is to certify that ALPHONSINE MICHAUD, UNMARRIED, DESIRE H. MICHAUD, JULIE F. MICHAUD, his wife proprietors of LOTS 1, 2, 3, 4, and lot 5, except the Westerly 29.38 feet, of BLOCK 12 WINSLOWS ADDITION to St. Paul, have caused the same to be surveyed and platted and hereafter known as DAVIS ADDITION to St. Paul Minn. as shown by this plat and hereby dedicate to the public and for the public use forever all the streets and avenues as herein indicated.


Witness our hands and seals this 4th day of May A.D. 1903.

In presence of:

Alphonsine Michaud Seal
Desire H. Michaud Seal
Julie F. Michaud Seal
O. Savard
Wilfred Michaud

State of Minnesota, County of Ramsey, S.S. On this 4th day of May A.D. 1903, personally came before me the undersigned ALPHONSINE MICHAUD (unmarried), DESIRE H. MICHAUD and JULIE F. MICHAUD, (his wife) to me well known and they acknowledged that they executed the foregoing certificate for the uses and purposes therein expressed and of their own free act and deed.

Ottavio Savard
Notary Public
Ramsey County Minn.

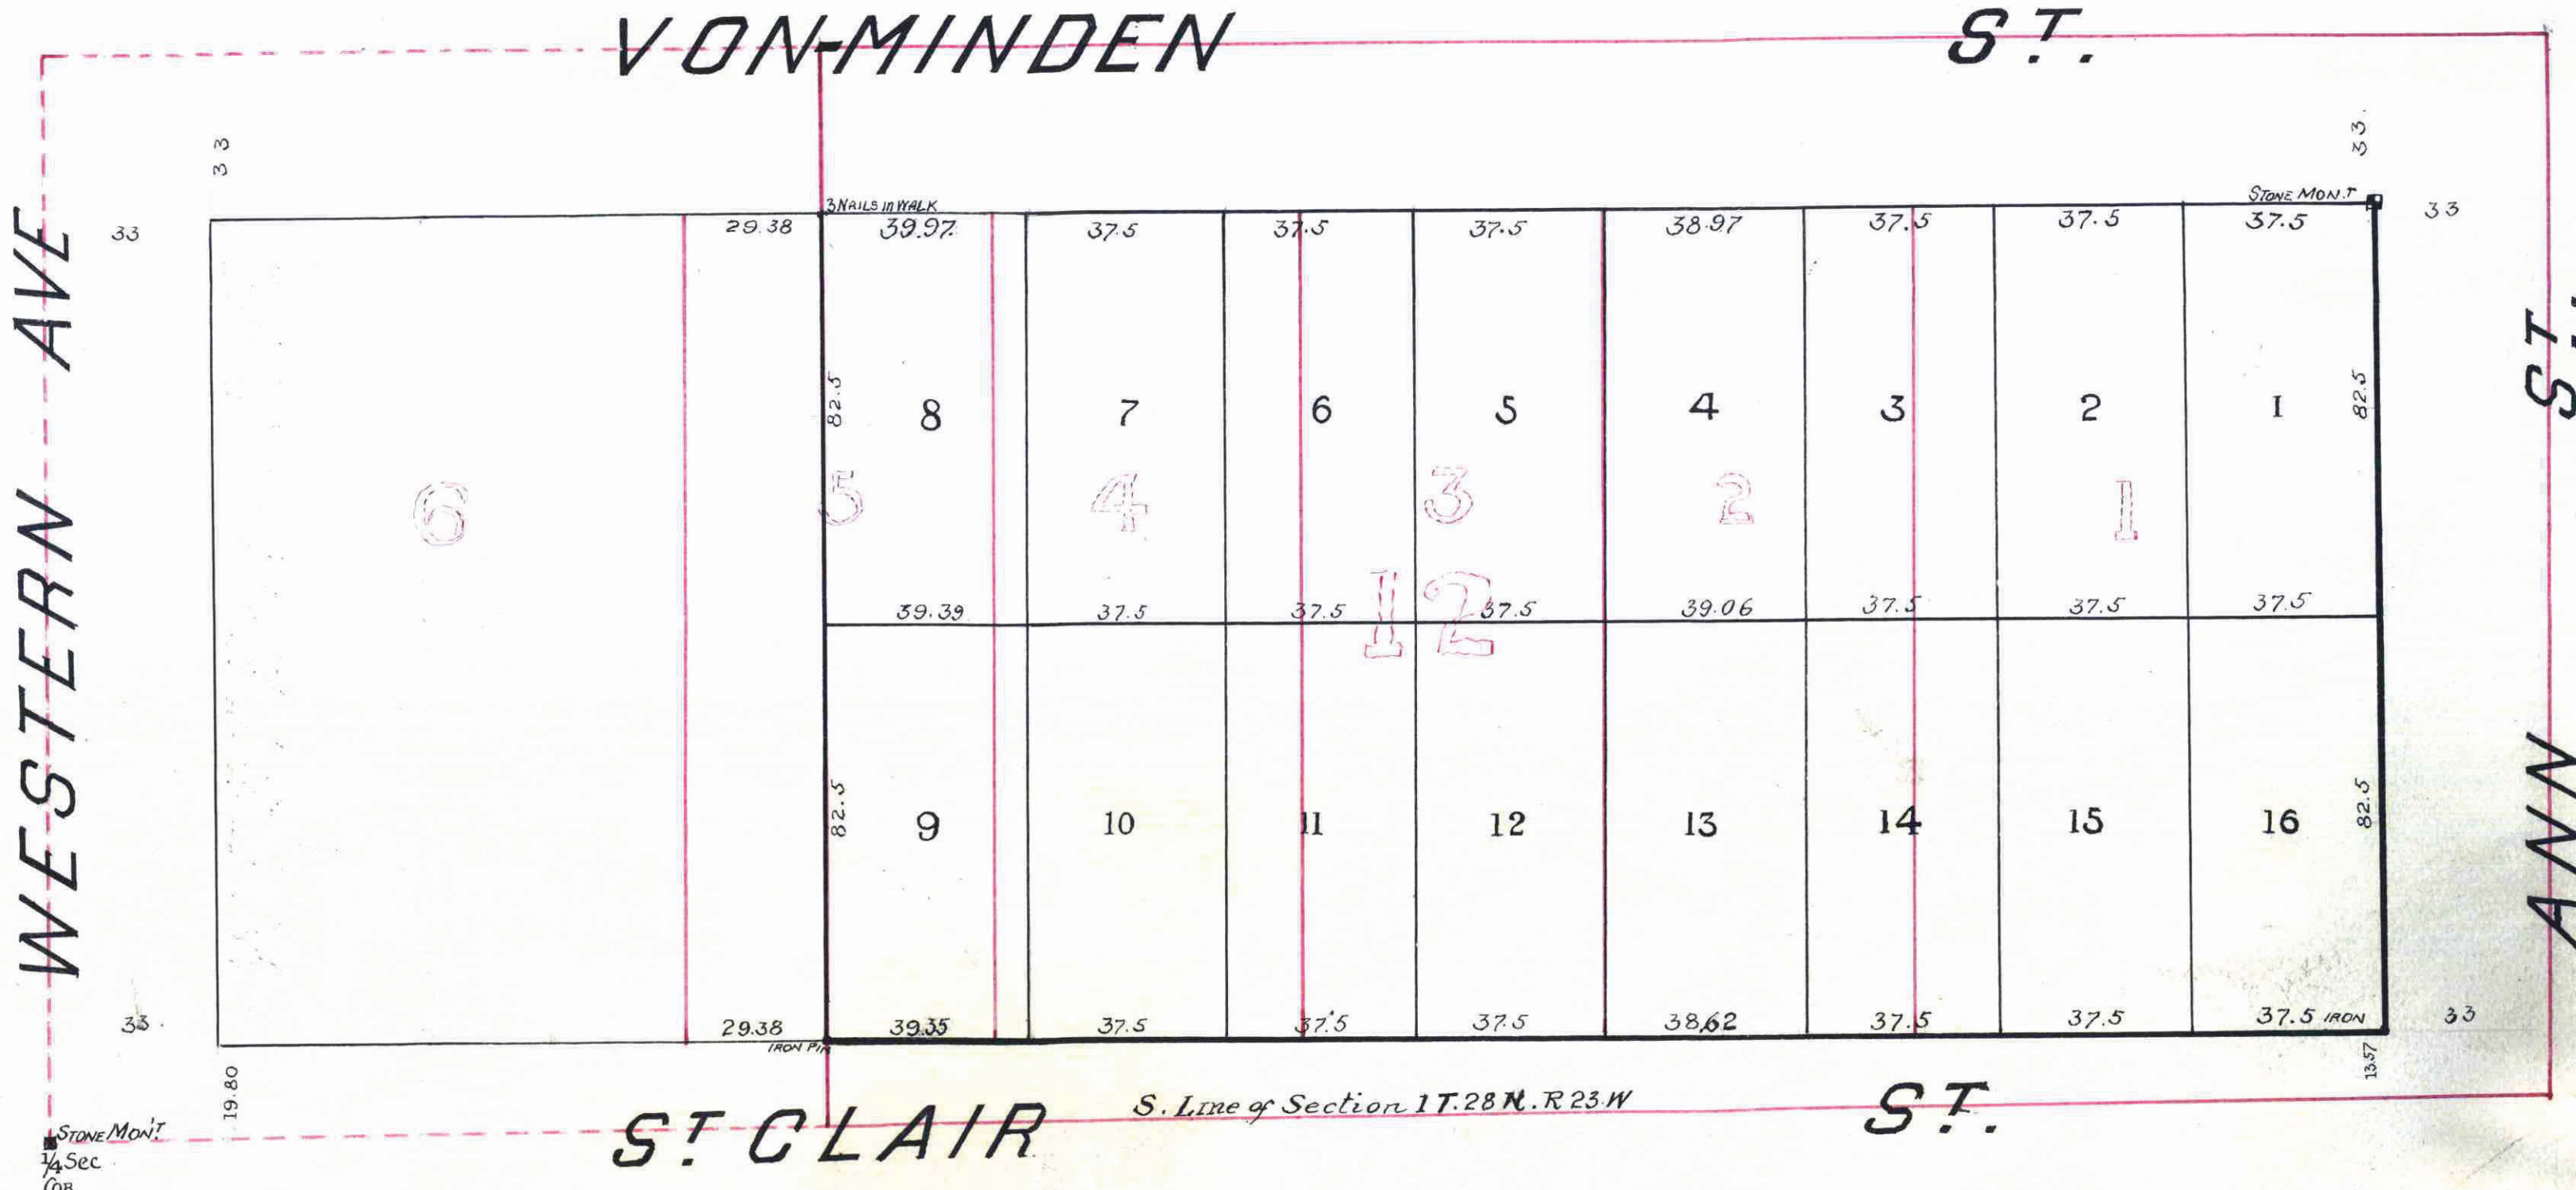

Accepted by the Common Council of the City of St. Paul,
on the 9th day of July A.D. 1903
George W. Huntington
CITY CLERK.

Accepted and Approved this 25th day of June A.D. 1903.
W. A. Johnson
W. H. Hoffman
L. H. Amellett
CITY ENGINEER PLAT COMMISSIONERS.

This plat document is an UNOFFICIAL copy of a Subdivision Plat or Registered Land Survey and is made available for information purposes only.
To obtain an official copy please contact the Ramsey County Recorder's Office.

STATE OF MINNESOTA, 1888.
County of Ramsey, 1888.
Office of the Registrar of Deeds
This is to certify that the within instrument was filed for record in this office at St. Paul, on the 14th day of July A. D. 1903, at 2 o'clock P. M., and that the same was duly recorded in Book 17 of Deeds Page 6
M. J. Metzdorf
Registrar of Deeds.
Deputy.

CITY TREASURER'S OFFICE,
ST. PAUL, MINN.
JUN 6 1903
Assessments Paid
OTTO BREMER, City Treas.
Per Barr

Taxes for the year 1902 on the lands described within paid.
JUN 6 1903
ST. PAUL, MINN.
P. J. METZDORF, County Treas.

TAXES PAID AND TRANSFER ENTERED
JUL 14 1903
EDW. G. KRAHMER,
COUNTY AUDITOR.
J. J. Metzdorf

288160

288160 104

6