

BANKEN'S ADDITION

ST. PAUL MINN.

Scale 40 Feet pt. inch.

JOHN B. IRVINE
Surveyor.

This plat document is an UNOFFICIAL copy of a Subdivision Plat or Registered Land Survey and is made available for information purposes only.

To obtain an official copy please contact the Ramsey County Recorder's Office.

St. Paul Minn July 21st 1903.
I, hereby certify to having surveyed and platted the property as described on this map as "BANKEN'S ADDITION ST. PAUL MINN." and have placed monuments at the corners of each and every block as shown on this map, and the same is correct.
John B. Irvine
Surveyor.


State of Minnesota } ss On this 4th day
County of Ramsey } of July A. D. 1903
personally appeared before the undersigned "JOHN B. IRVINE," to me well known, and acknowledged that he executed the foregoing certificate as his own free act and deed.
E. J. Krimback
Notary Public
Ramsey Co. Minn.

This is to certify that Gerhard H. Banken and Katharina Banken his wife, proprietors of Lots 1 and 2 and the North 1/2 of Lot 3, Rice Street Garden Lots, have caused the same to be surveyed and platted and hereafter known as "BANKEN'S ADDITION ST. PAUL MINN." as shown by this plat and hereby dedicate to the public, and for the public use forever all the streets, avenues, alleys, parks and boulevards, as herein indicated.

Witness our hands and seals this 22 day of July A. D. 1903
In presence of
Ger. Michel } Gerhard H. Banken
Fred Michel } Katharina Banken

State of Minnesota } ss On this 22 day
County of Ramsey } of July A. D. 1903
personally came before me the undersigned Gerhard H. Banken and Katharina Banken, to me well known, and they acknowledged that they executed the foregoing certificate as their own free act and deed.
Ger. Michel
Notary Public
Ramsey Co. Minn.

287745

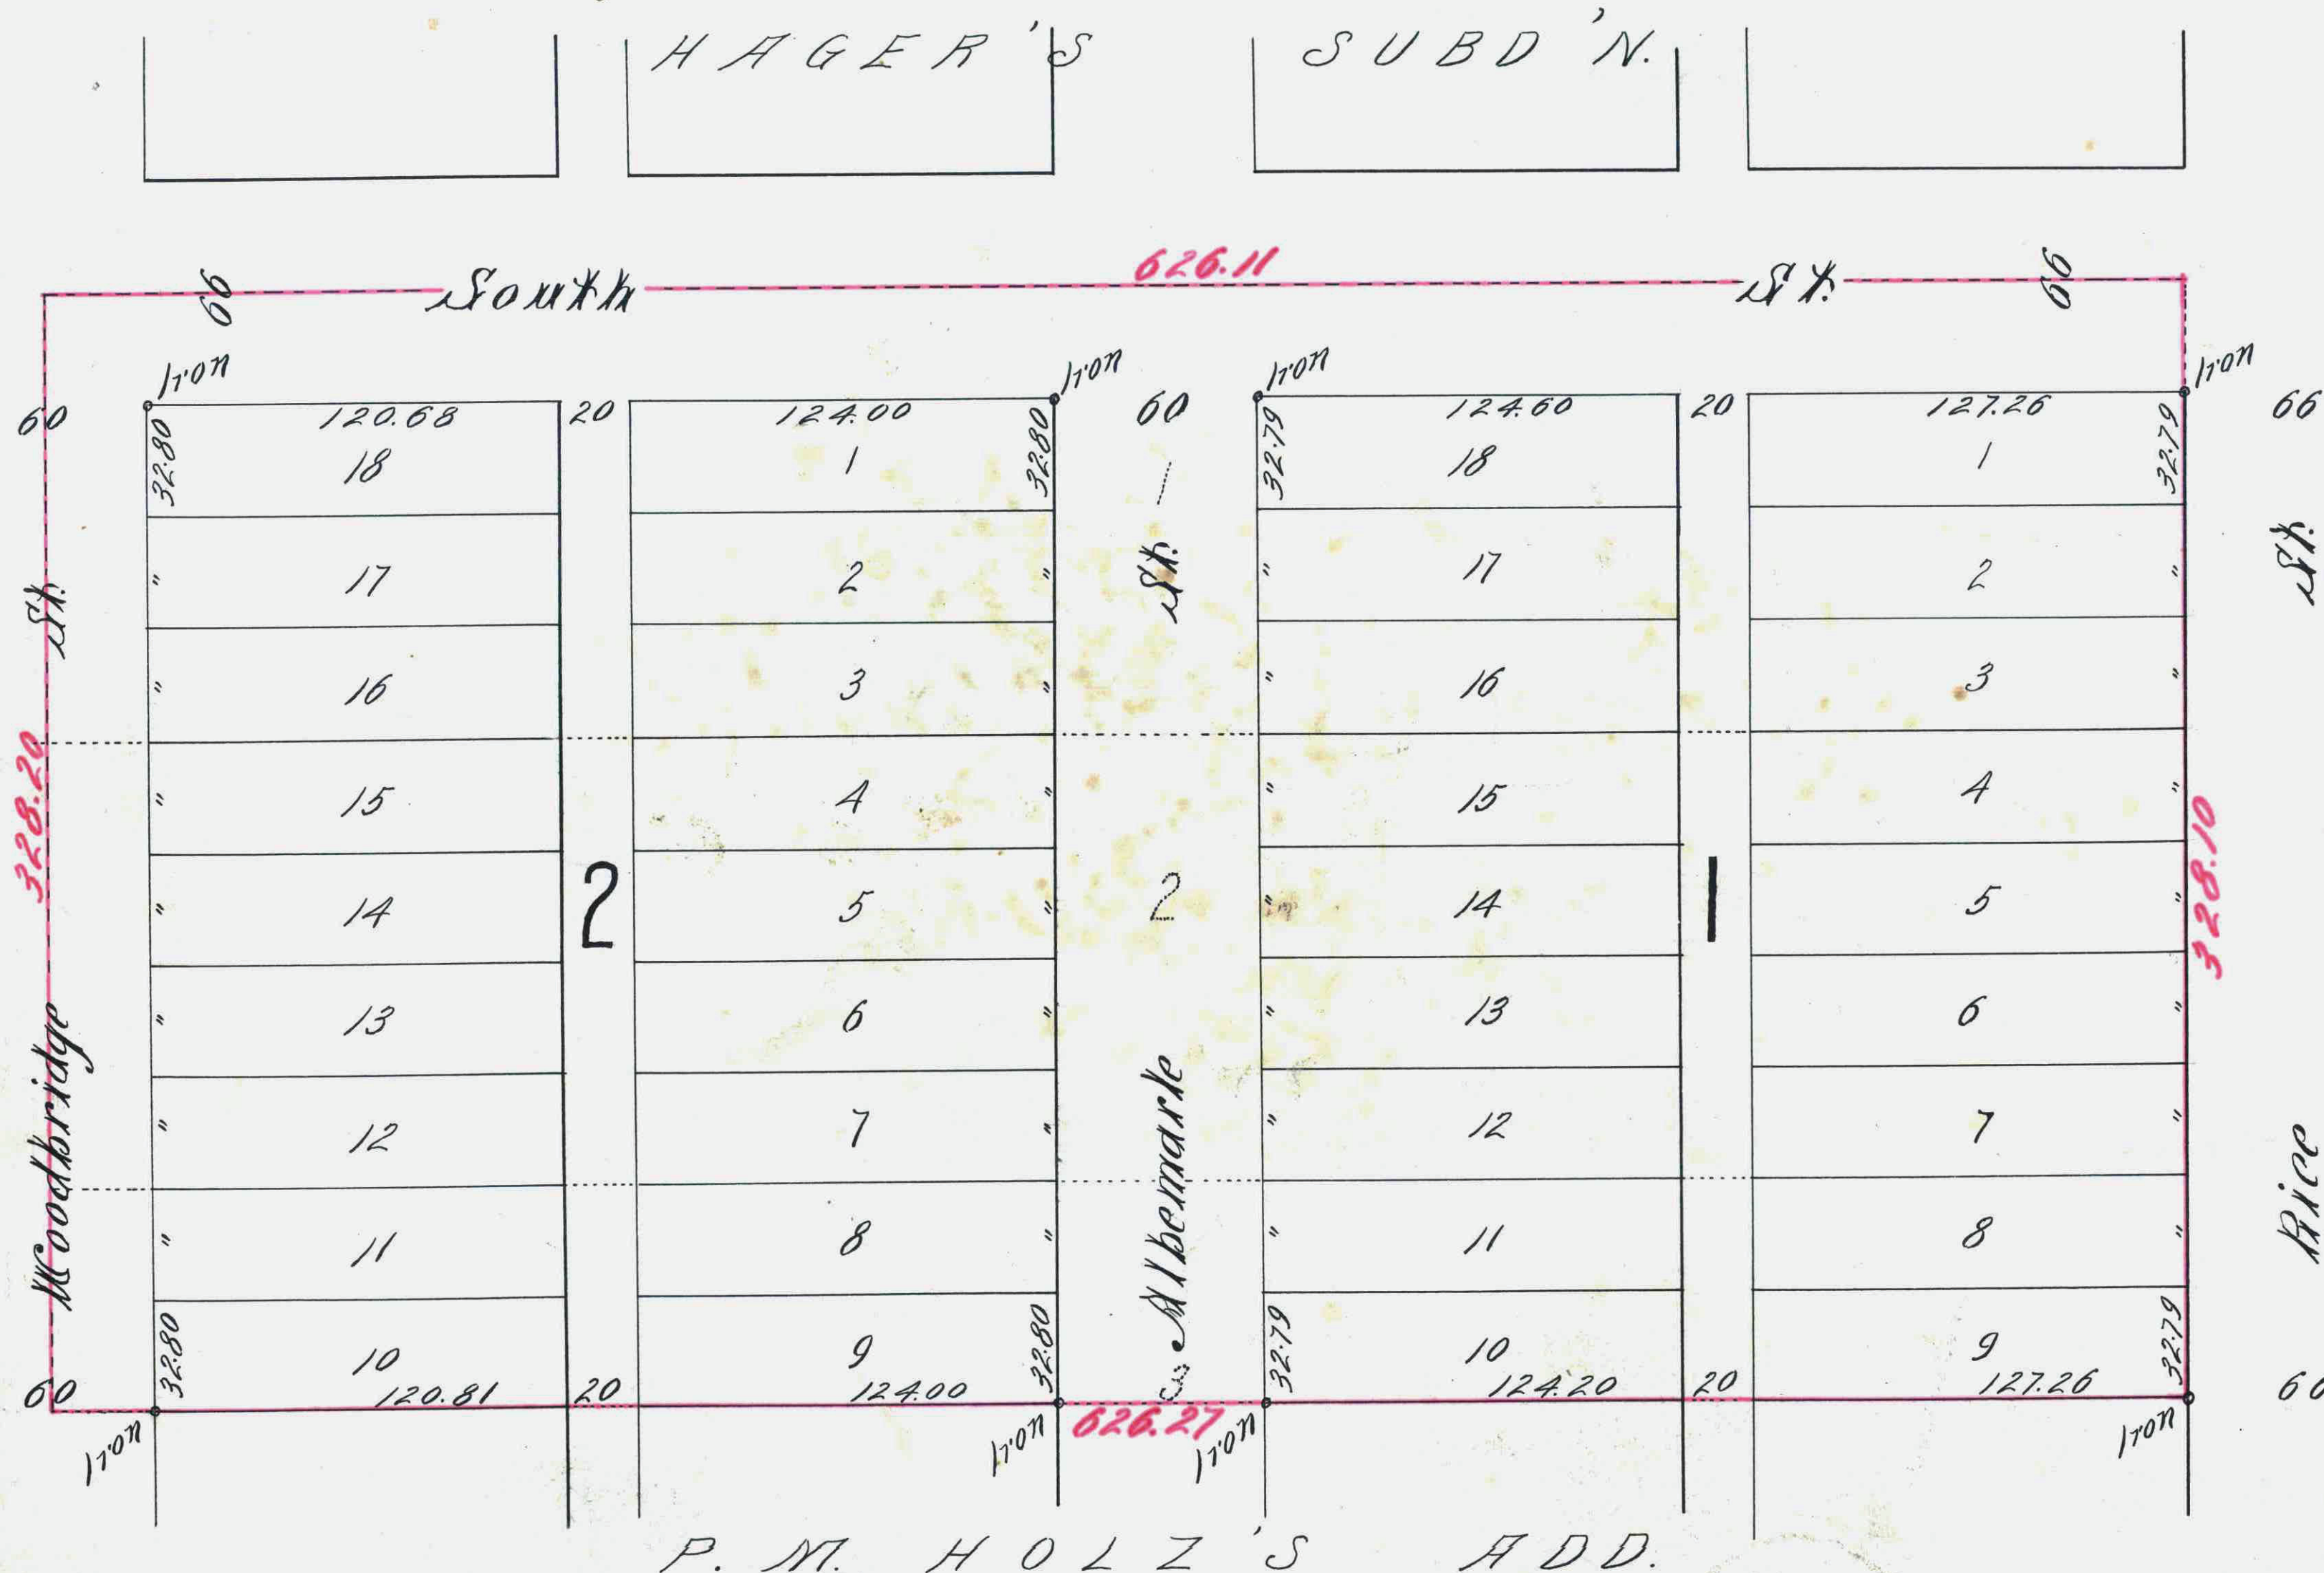

STATE OF MINNESOTA, } ss
County of Ramsey, }
Office of the Register of Deeds
This is to certify that the within instrument was filed for record in this office at St. Paul, on the 18th day of August, A. D. 1903, at 11 o'clock A. M., and that the same was duly recorded in Book 17 of Subdivision Plats, Page 14.
M. J. Quinn
Register of Deeds.
By _____ Deputy.

Accepted and approved this 18th day of August, A. D. 1903.
J. K. Hoffman }
Jas. W. Jordan } Commissioners
Lawson } City Engineer.

Accepted by the Common Council of the City of St. Paul on the 17 day of August, A. D. 1903.
City Clerk.

Taxes for the year 1902 on the lands described within paid.
AUG 19 1903
ST. PAUL, MINN.
P. J. METZDORF, County Treas.

TAXES PAID AND TRANSFER ENTERED
AUG 19 1903
EDW. G. KRAHMER,
COUNTY AUDITOR.

CITY TREASURER'S OFFICE
ST. PAUL, MINN.
AUG 19 1903

J. Beaman

By Justice Deputy