


MEALEY'S SUBDIVISION

Jens Pedersen Surveyor

o indicates iron
Scale 30 Feet per inch.

This plat document is an UNOFFICIAL copy of a Subdivision Plat or Registered Land Survey and is made available for information purposes only.
To obtain an official copy please contact the Ramsey County Recorder's Office.

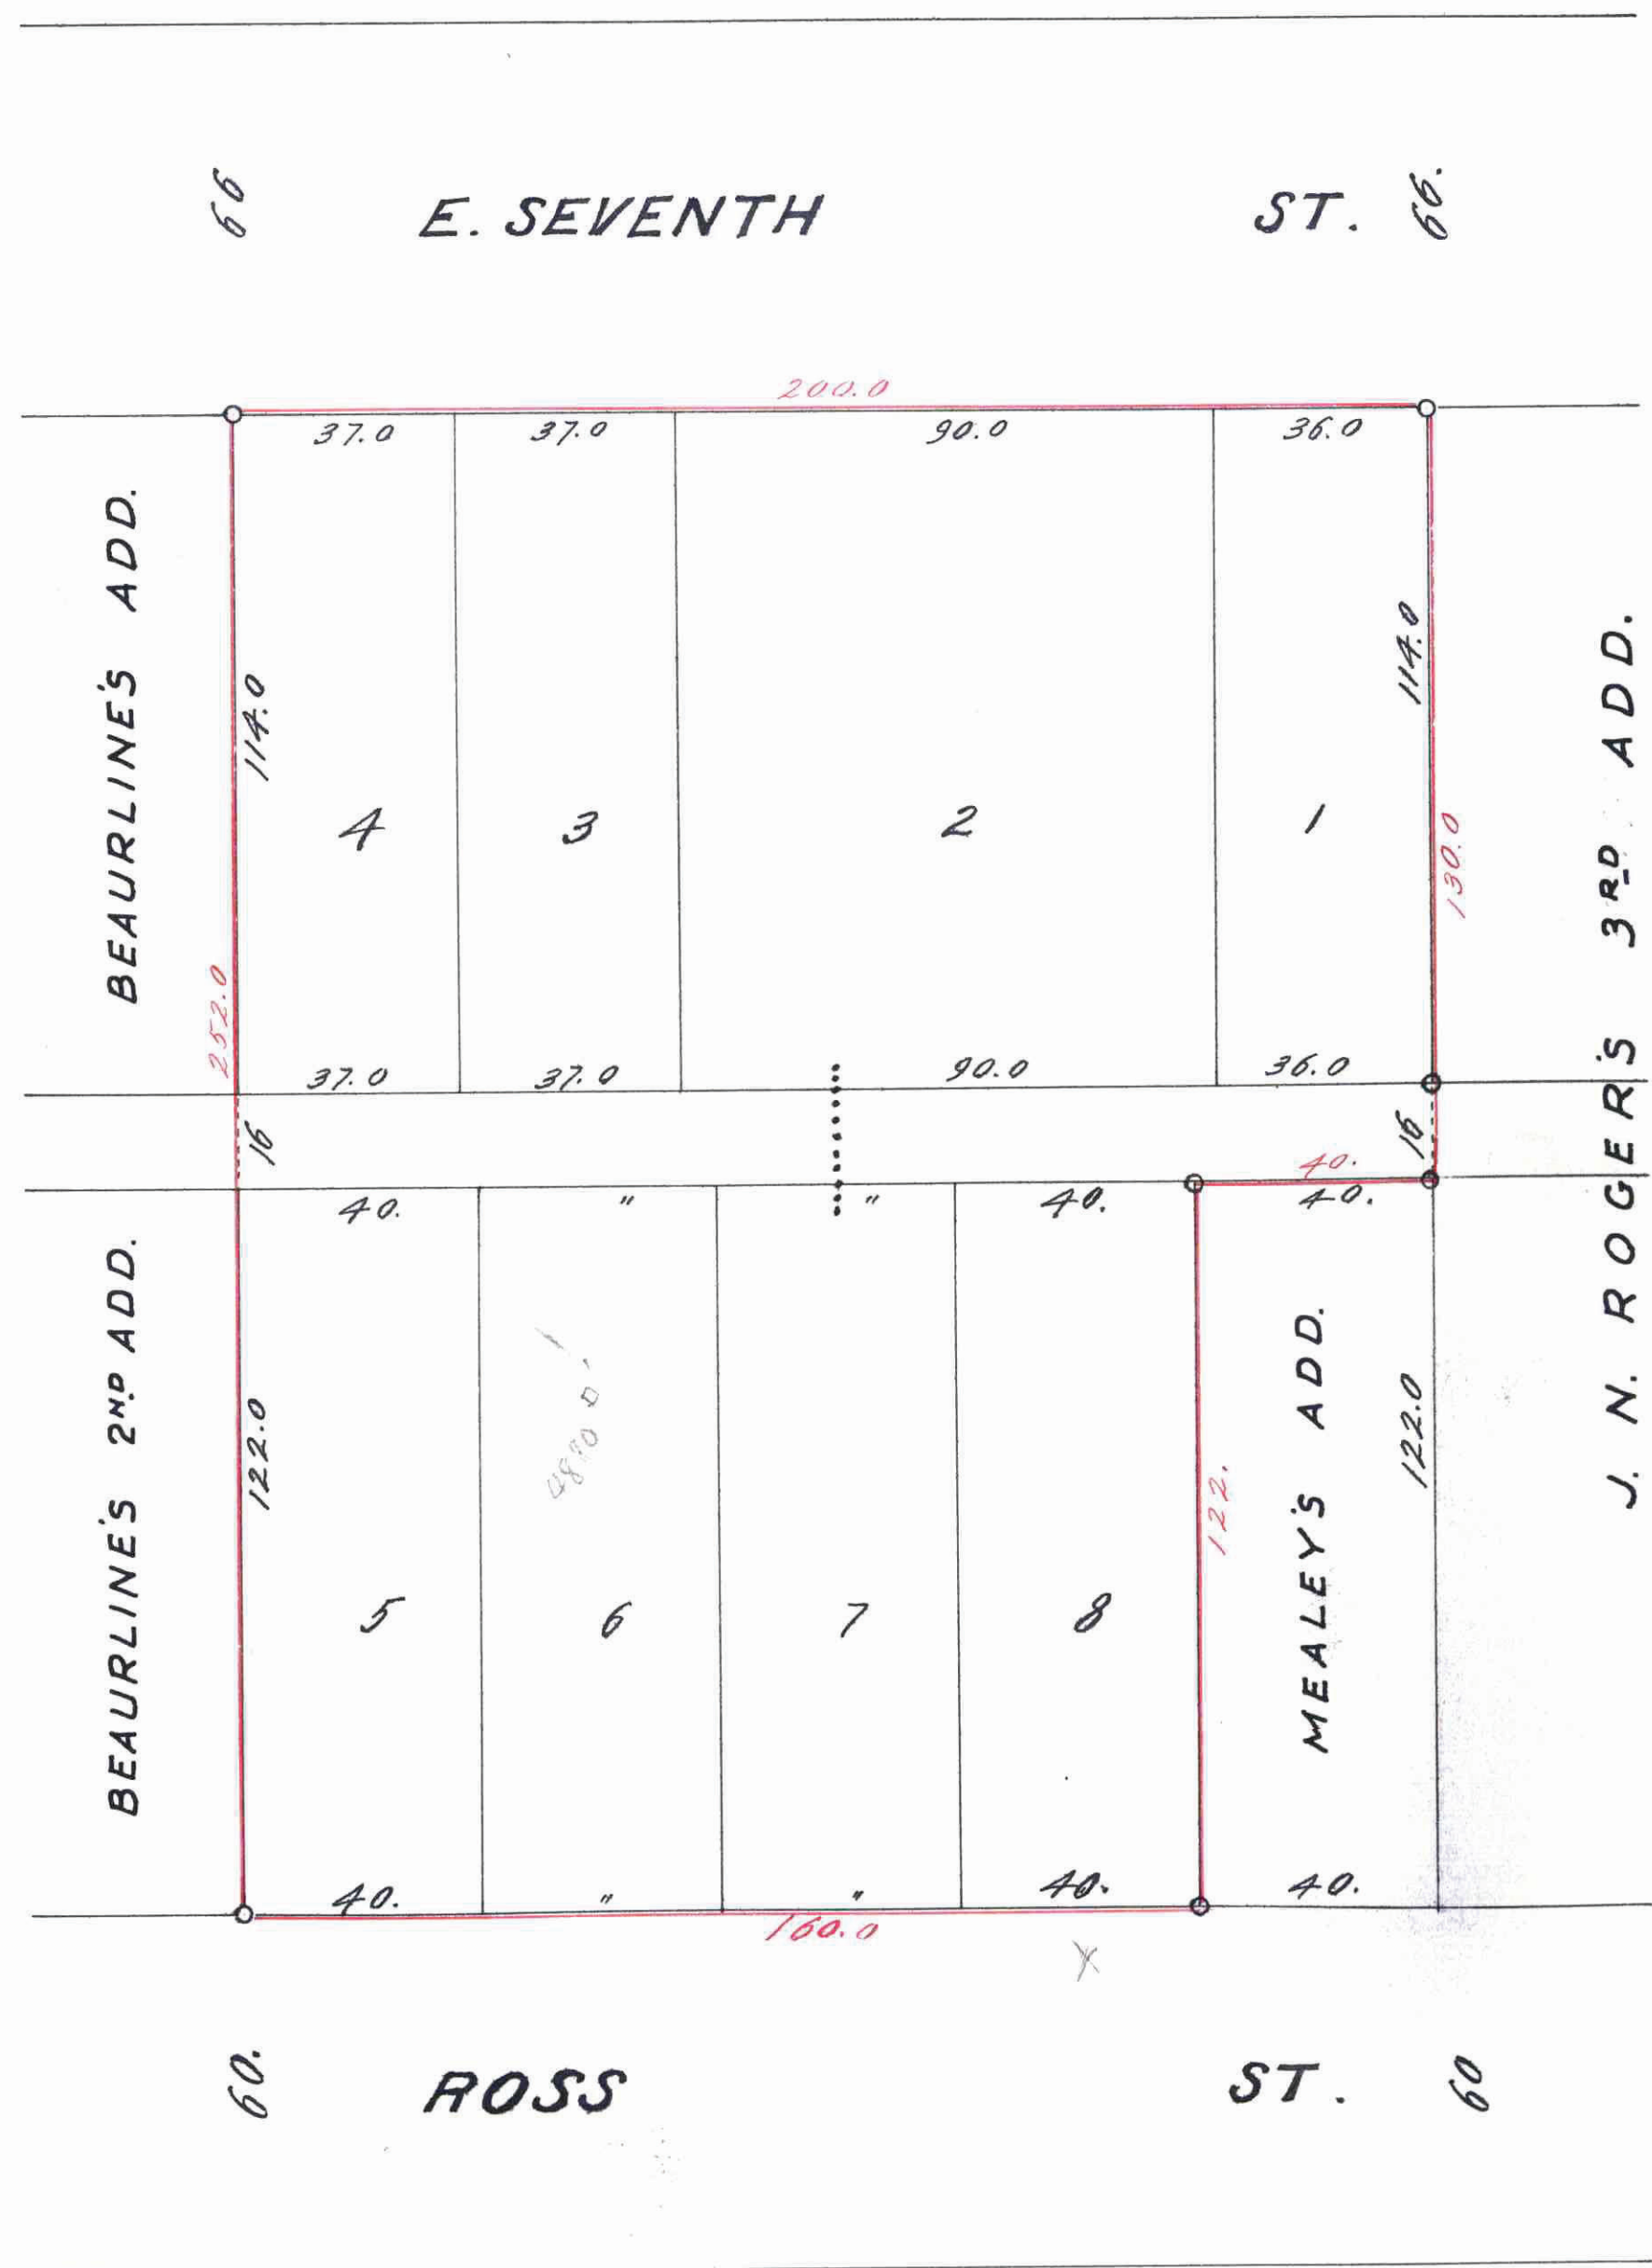

I hereby certify to having surveyed the property described on this plat as Mealey's Subdivision, and have placed irons at the corners as shown, and the same is correct.
There is no low wet ground nor any traveled road or easement on or across same, except as shown.
Jens Pedersen Surveyor

State of Minnesota } On this 17 day of MARCH }
County of Ramsey } A.D. 1930 before me personally }
appeared, Jens Pedersen, to me well known }
and acknowledged that he executed the }
foregoing certificate as his own free act }
and deed.
Henry Steury
Notary Public, Ramsey Co, Minn.
My Commission expires, Aug 15, 1932

This is to certify that, Hans T. Andersen and Emma Andersen his wife, George A. Mealey and Elizabeth Mealey his wife; proprietors of Block one (1) Mealey's Addition, except the East 40 feet of the South 122 feet thereof, have caused the same to be platted and hereafter known as, Mealey's Subdivision, as shown on this plat and hereby dedicate to the public for public use forever, all the streets and alley as hereon indicated.
Witness our hands and seals this 17 day of MARCH - 1930.
In presence of
Henry Steury
Hans T. Andersen
Emma Andersen
George A. Mealey
Elizabeth Mealey

State of Minnesota } On this 17 day of MARCH - A.D. 1930 before me personally }
County of Ramsey } appeared, Hans T. Andersen and Emma Andersen his wife; }
George A. Mealey and Elizabeth Mealey his wife, }
to me well known and acknowledged that they executed the foregoing }
certificate as their own free act and deed.
Henry Steury
Notary Public, Ramsey Co, Minn.
My Commission expires, Aug 15, 1932

Accepted and approved this 24th day of March - A.D. 1930.
L. J. Brown }
J. J. Jaden } Plat }
J. J. Jaden } Commissioner of Public Works.

Accepted by the Council on this 1st day of April - A.D. 1930.
Approved April 1-4 - 1930
City Clerk

TAXES PAID AND TRANSFER ENTRIES
MAY 5 - 1930
GEO. J. RIES,
Auditor, Ramsey County, Minn.

Taxes for the year of 1929 on the lands described within PAID
MAY 5 - 1930
ELSA M. OBST, Treasurer,
RAMSEY COUNTY, MINN.

STATE OF MINNESOTA
COUNTY OF RAMSEY
MAY 5 1930
DEPARTMENT OF FINANCE

STATE OF MINNESOTA
County of Ramsey
Office of the Register of Deeds
This is to certify that the within instrument was filed for record in the office of the Register of Deeds on the 5th day of May, A. D. 1930, at 9:50 a.m. and that the same was duly recorded in Book of Town plats page 5
J. J. Jaden
Register of Deeds

757002