

GERMAN LUTHERAN IMMANUEL CEMETERY


St. Paul, Minn.

Scale 1 in = 30 feet

THIS IS TO CERTIFY THAT THE GERMAN LUTHERAN IMMANUEL CEMETERY ASSOCIATION OF ST. PAUL, MINNESOTA IS THE OWNER OF LOTS ONE (1) TWO (2) THREE (3) AND FOUR (4) BLOCK SIXTY SEVEN (67) (EXCEPT THAT TAKEN FOR ANNAPOLIS STREET) BROWN AND JACKSONS ADDITION TO ST. PAUL, AND HAVE CAUSED THE SAME TO BE SURVEYED, PLATTED, AND HERE AFTER KNOWN AS THE GERMAN LUTHERAN IMMANUEL CEMETERY, ST. PAUL, MINNESOTA.

IN WITNESS WHEREOF THE GERMAN LUTHERAN IMMANUEL CEMETERY ASSOCIATION EXECUTED THIS INSTRUMENT BY ITS TRUSTEES THIS 12th DAY OF NOVEMBER A.D. 1901.

IN PRESENCE OF
 C.R. Woods }
 John J. Danner }
 John Engfer }
 Henry Long }
 Herman } TRUSTEES

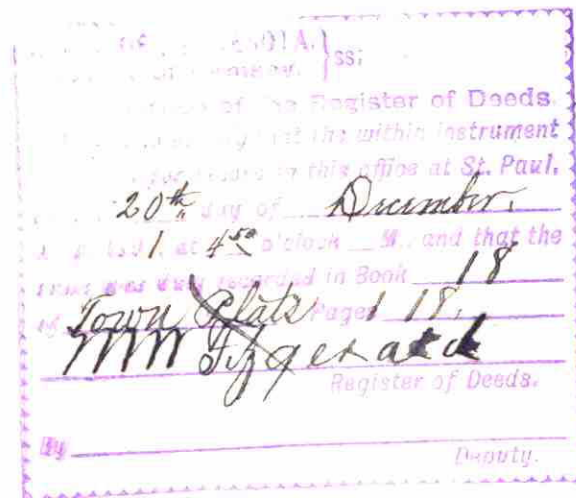

STATE OF MINNESOTA }
 COUNTY OF RAMSEY } ON THIS 12th DAY OF NOVEMBER A.D. 1901
 PERSONALLY APPEARED BEFORE ME JOHN ENGFER
 HENRY LONG and HERMAN UNRUCH TRUSTEES TO ME WELL
 KNOWN AS THE TRUSTEES OF THE GERMAN LUTHERAN CEMETERY ASSOCIATION
 OF ST. PAUL, MINNESOTA, AND THAT THE SEAL AFFIXED TO SAID INSTRUMENT
 IS THE CORPORATE SEAL OF SAID CORPORATION AND THAT SAID
 INSTRUMENT WAS SIGNED AND SEALED IN BEHALF OF SAID
 CORPORATION BY AUTHORITY OF ITS BOARD OF TRUSTEES.
 AND SAID TRUSTEES ACKNOWLEDGE SAID INSTRUMENT TO BE THE FREE
 ACT AND DEED OF SAID CORPORATION



C.R. Woods
 NOTARY PUBLIC, Ramsey County,
 Minn.

HEREBY CERTIFY TO HAVING SURVEYED AND PLATTED THE PROPERTY
 AS DESCRIBED ON THIS MAP AS THE GERMAN LUTHERAN IMMANUEL CEMETERY
 ST. PAUL, MINN. AND HAVE PLACED IRONS AT THE CORNERS AND
 THE SAME IS CORRECT

C.F. Schumann
 SURVEYOR

STATE OF MINNESOTA }
 COUNTY OF RAMSEY } ON THIS 12th DAY OF NOVEMBER 1901
 PERSONALLY APPEARED BEFORE ME C.F. SCHUMANN TO ME WELL
 KNOWN AND ACKNOWLEDGED THAT HE EXECUTED THE FOREGOING
 CERTIFICATE AS HIS FREE ACT AND DEED


C.R. Woods
 NOTARY PUBLIC
 Ramsey County,
 Minn.

ACCEPTED AND APPROVED THIS 22nd DAY OF DECEMBER A.D. 1901


PLAT COMMISSIONERS
 O. Clausen
 CITY ENGINEER

Accepted by the Board of Alderman
 Dec. 3 1901 and by the
 assembly Dec. 5 1901

City Clerk

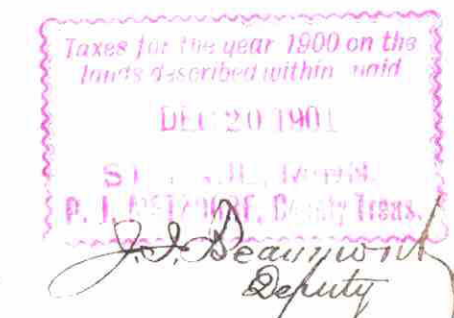

TAXES AND
 By Sale of Land Described Within
 AND TRANSFER ENTERED
 DEC 20 1901
 W. F. JOHNSON,
 County Auditor.

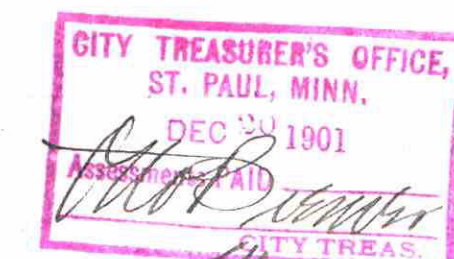


BROWN AVE.

WYOMING ST.

ST.

ST.

ANDREW ST.

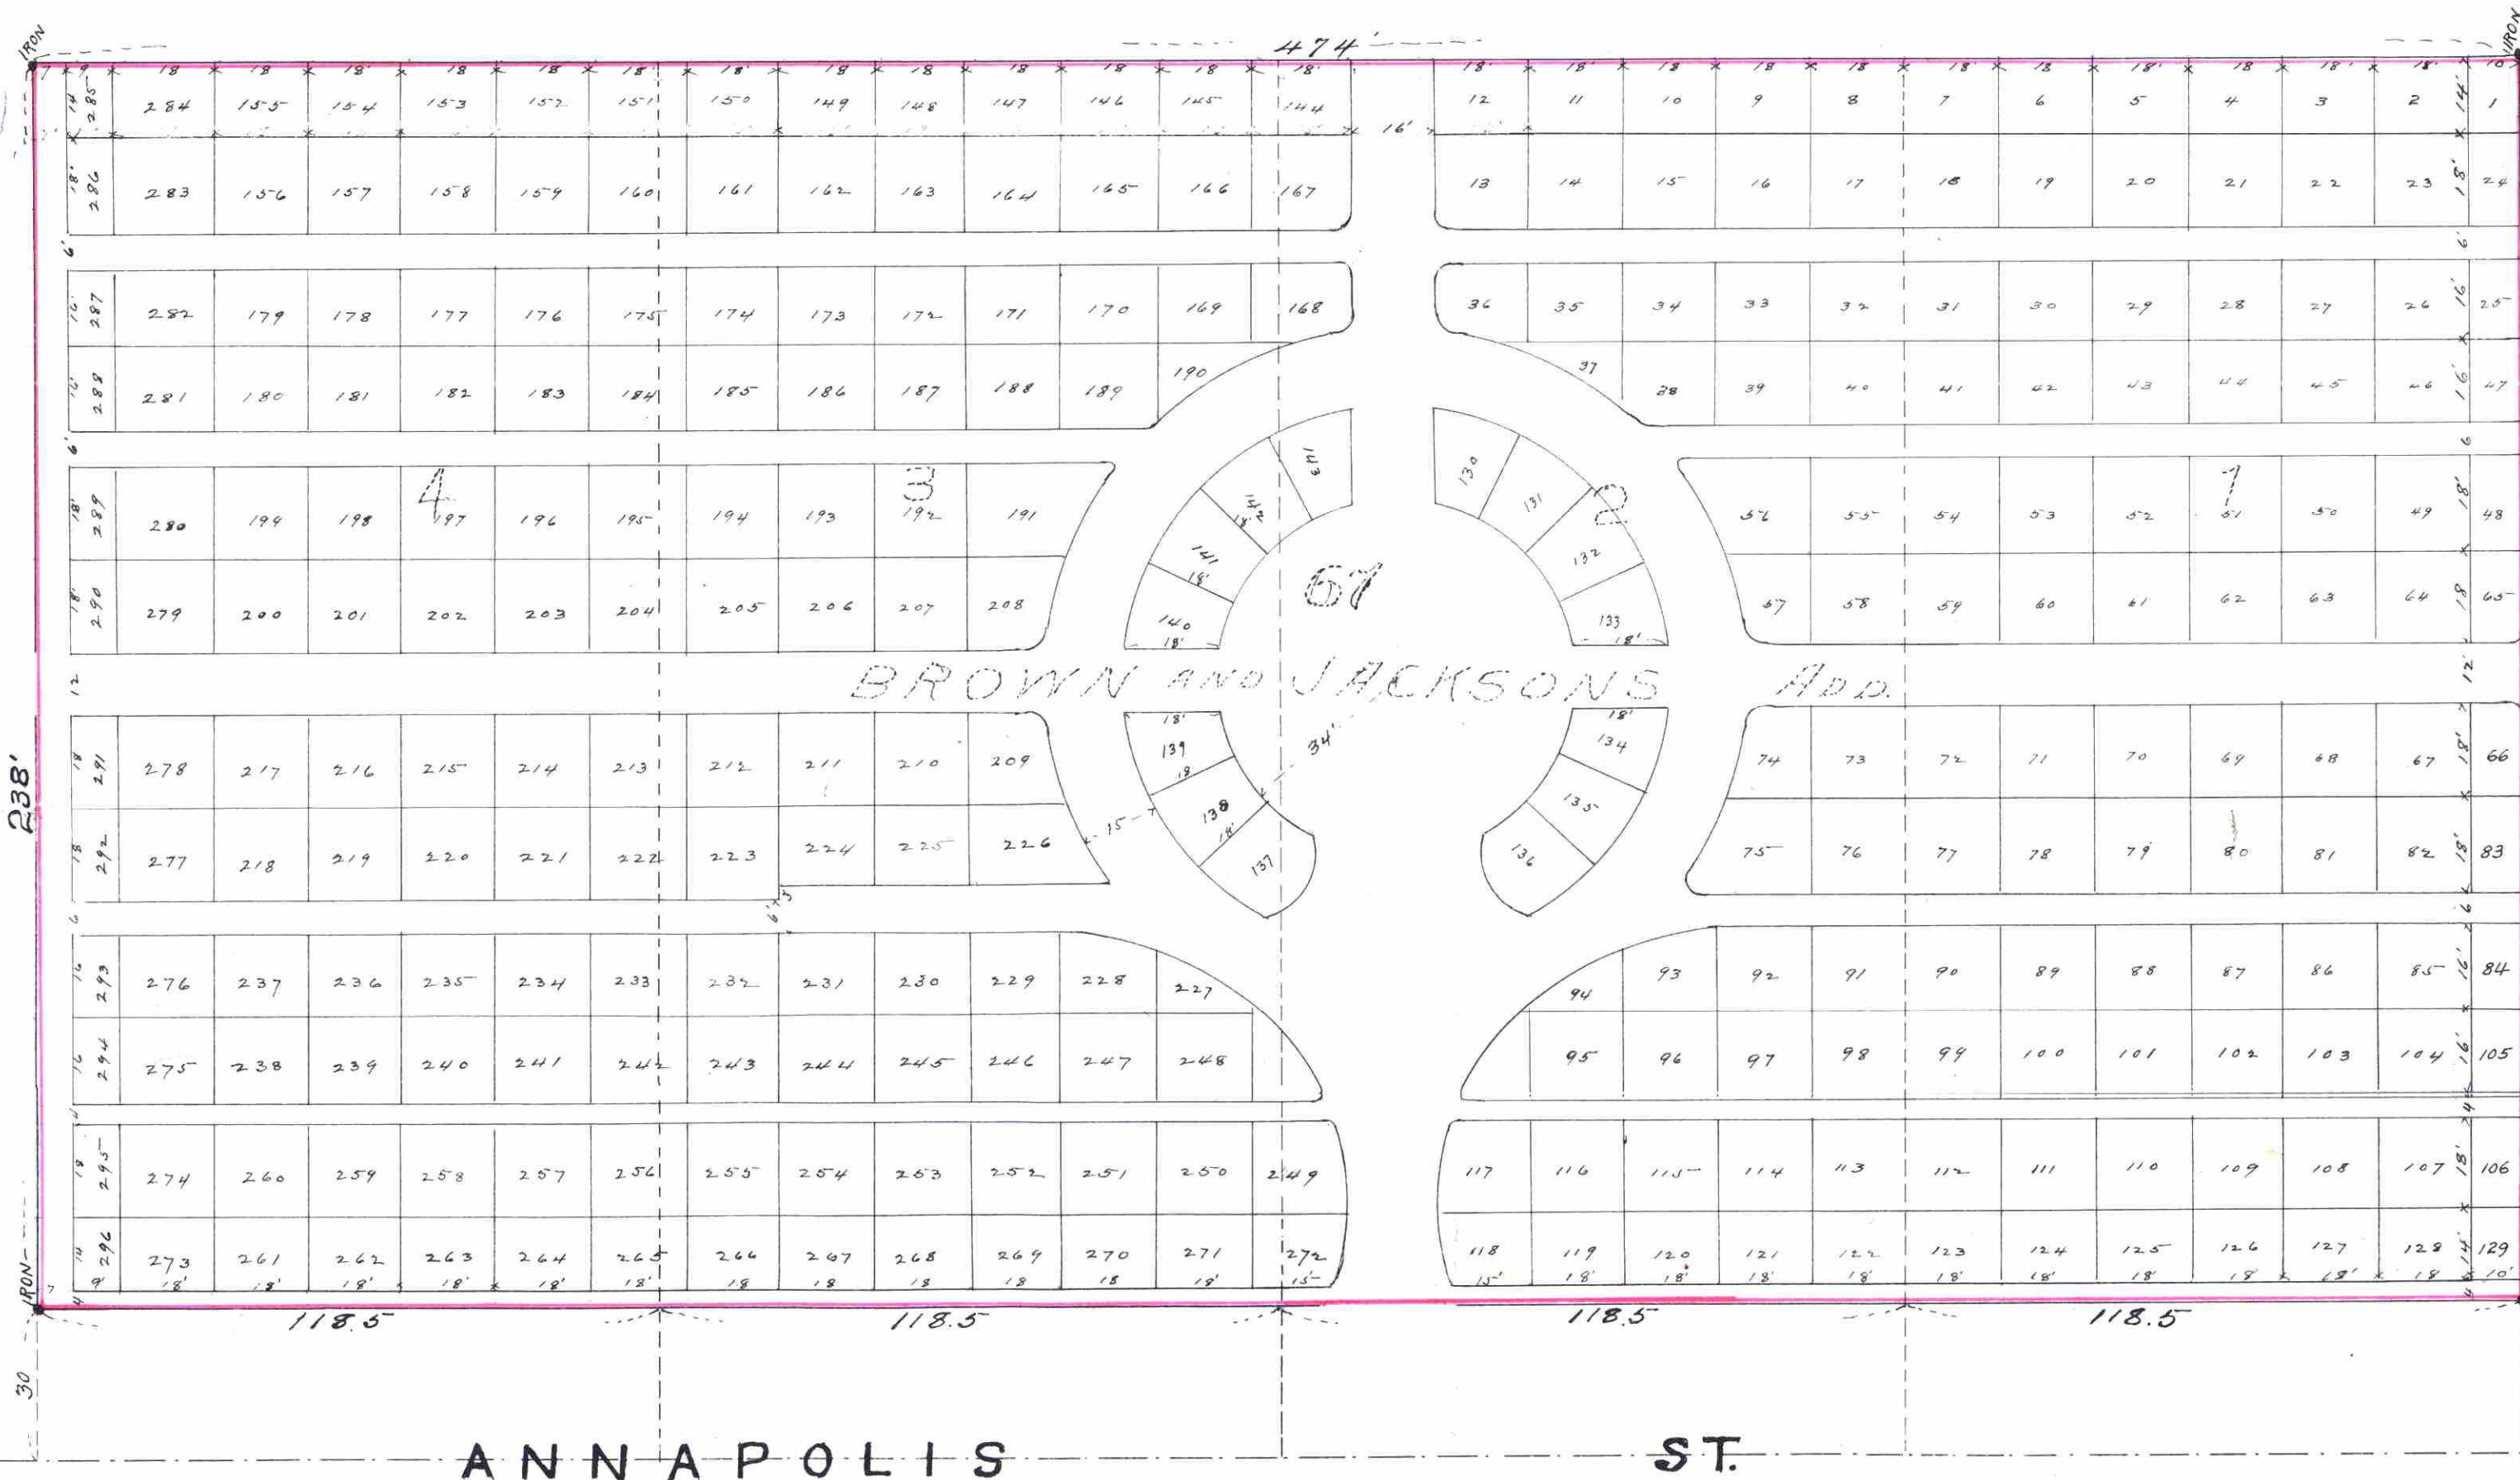

ANNAPOLIS ST.

ST.

60850A