

# AUDITOR'S SUBDIVISION No. 33


ST. PAUL MINN.

289754

Scale 60 Feet per inch.

JOHN B. IRVINE SURVEYOR.

289754

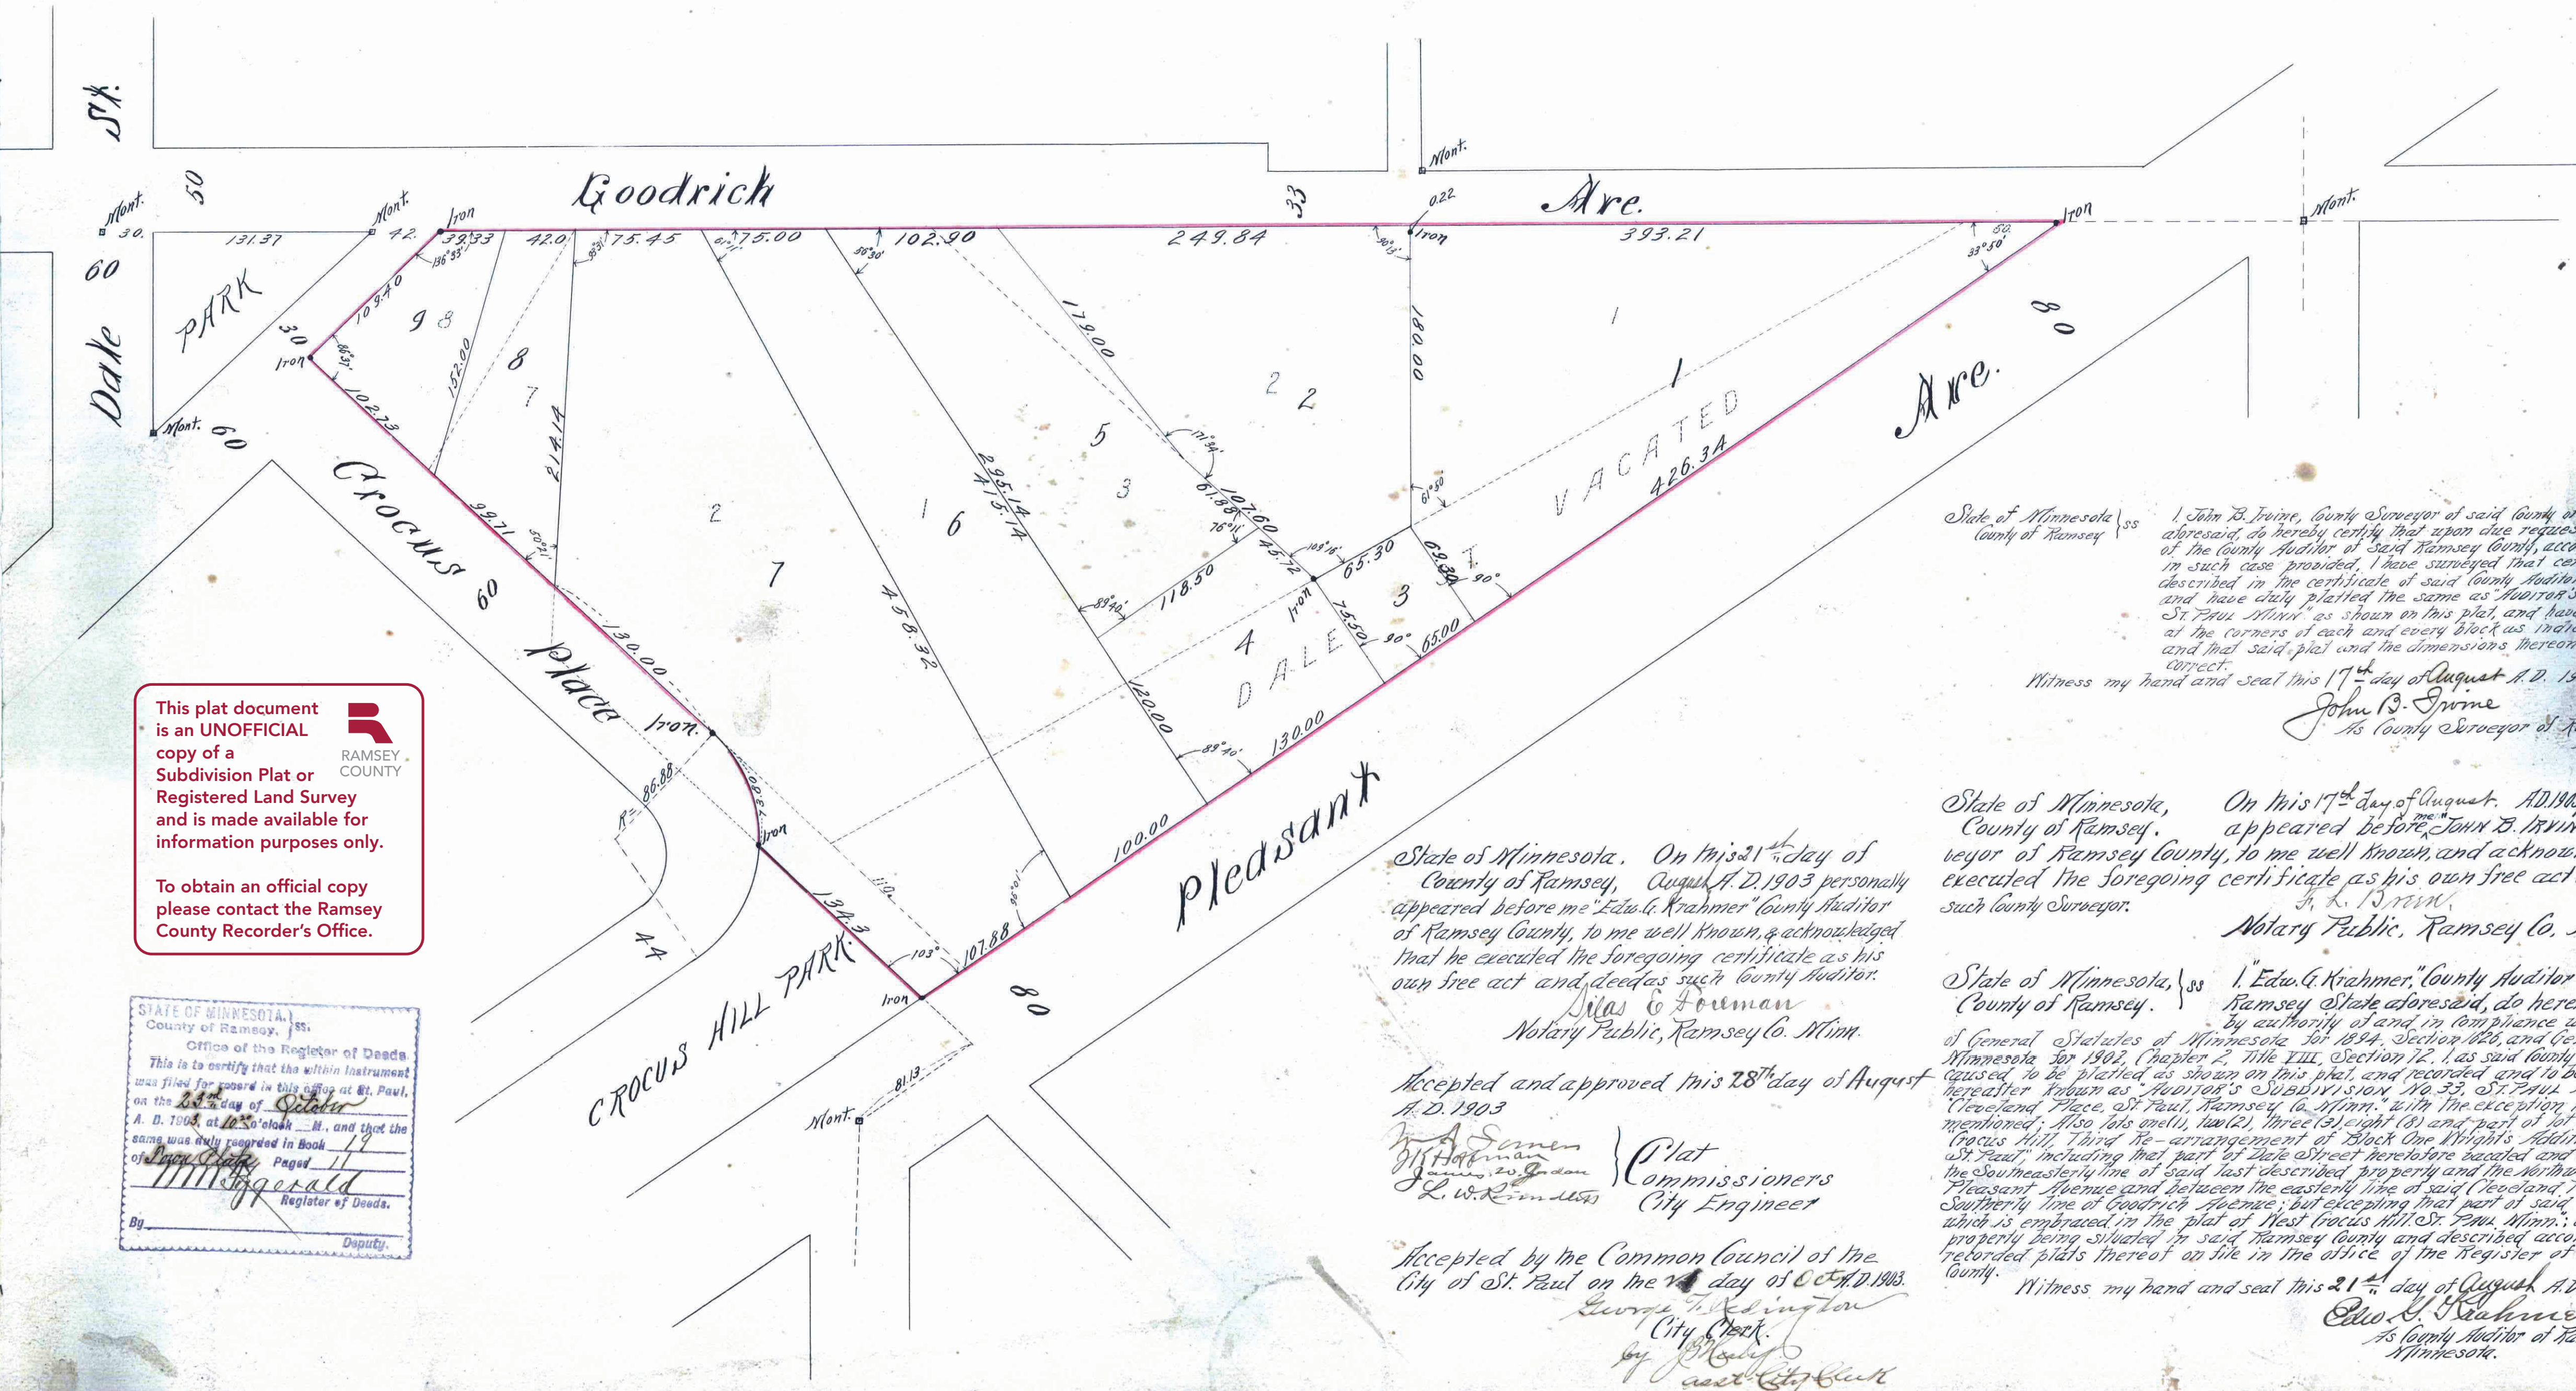

This plat document is an UNOFFICIAL copy of a Subdivision Plat or Registered Land Survey and is made available for information purposes only.

To obtain an official copy please contact the Ramsey County Recorder's Office.

STATE OF MINNESOTA,  
County of Ramsey, ss.  
Office of the Registrar of Deeds  
This is to certify that the within instrument was filed for record in this office at St. Paul, on the 21<sup>st</sup> day of October, A. D. 1903, at 12 o'clock M., and that the same was duly registered in Book 11, Page 11.  
By *Wm. J. Fitzgerald*  
Registrar of Deeds.

State of Minnesota }  
County of Ramsey }  
I, John B. Irvine, County Surveyor of said County of Ramsey and State of Minnesota, do hereby certify that upon due request and by direction of the County Auditor of said Ramsey County, according to the Statute in such case provided, I have surveyed that certain real property described in the certificate of said County Auditor hereto attached, and have duly platted the same as Auditor's Subdivision No. 33, St. Paul, Minn., as shown on this plat, and have placed monuments at the corners of each and every block as indicated on said plat, and that said plat and the dimensions thereon are true and correct.  
Witness my hand and seal this 17<sup>th</sup> day of August, A. D. 1903.  
*John B. Irvine*  
County Surveyor of Ramsey County, Minn.

State of Minnesota, }  
County of Ramsey, }  
On this 17<sup>th</sup> day of August, A. D. 1903, personally appeared before me, John B. Irvine, County Surveyor of Ramsey County, to me well known, and acknowledged that he executed the foregoing certificate as his own free act and deed as such County Surveyor.  
J. B. Irvine  
Notary Public, Ramsey Co., Minn.

State of Minnesota. On this 31<sup>st</sup> day of August, A. D. 1903, personally appeared before me, Edw. G. Krahmer, County Auditor of Ramsey County, to me well known, & acknowledged that he executed the foregoing certificate as his own free act and deed as such County Auditor.  
*Edw. G. Krahmer*  
Notary Public, Ramsey Co., Minn.

Accepted and approved this 28<sup>th</sup> day of August, A. D. 1903.  
*W. A. James*  
*W. J. Hatman*  
*J. L. W. R. ...*  
Commissioners  
City Engineer

Accepted by the Common Council of the City of St. Paul on the 21<sup>st</sup> day of October, A. D. 1903.  
*George ...*  
City Clerk.

State of Minnesota, }  
County of Ramsey, }  
I, Edw. G. Krahmer, County Auditor of the County of Ramsey State of Minnesota, do hereby certify that by authority of and in compliance with the provisions of General Statutes of Minnesota for 1894, Section 426, and General Laws of Minnesota for 1901, Chapter 2, Title III, Section 12, I, as said County Auditor, have caused to be platted as shown on this plat, and recorded and to be designated and hereafter known as Auditor's Subdivision No. 33, St. Paul, Minn., all of (Cleveland Place, St. Paul, Ramsey Co., Minn., with the exception hereinafter mentioned; also lots one (1), two (2), three (3), eight (8) and part of lot seven (7) of Crocus Hill, Third Re-arrangement of Block One Wright's Addition to the City of St. Paul, including that part of Dale Street heretofore vacated and lying between the Southeastern line of said last described property and the Northeastern line of Pleasant Avenue and between the easterly line of said Cleveland Place and the Southern line of Goodrich Avenue; but excepting that part of said Cleveland Place which is embraced in the plat of Nest Crocus Hill, St. Paul, Minn.; all of said real property being situated in said Ramsey County and described according to the recorded plats thereof on file in the office of the Registrar of Deeds of said County.  
Witness, my hand and seal this 21<sup>st</sup> day of August, A. D. 1903.  
*Edw. G. Krahmer*  
County Auditor of Ramsey County, Minnesota.