

GEO. BENZ' SUB.

ST. PAUL, MINN.

SCALE, 20' PER INCH.

This plat document is an UNOFFICIAL copy of a Subdivision Plat or Registered Land Survey and is made available for information purposes only.

To obtain an official copy please contact the Ramsey County Recorder's Office.



I hereby certify to having surveyed and platted the property as described on this Map as "Geo. Benz' Sub." St. Paul, Minn. and have placed Iron Monuments at the corners of each and every block, as shown on this map, and the same is correct.

St. Paul, Minn. Nov. 30th 1903.

State of Minnesota } ss. On this 30th day of Nov A.D. 1903 personally appeared before the undersigned JENS PEDERSEN, to me well known and acknowledged that he executed the foregoing Certificate, as his own free act and deed.

Jens Pedersen
Surveyor.

F. L. Brown
Notary Public, Ramsey Co. Minn.

This is to certify that George Benz and Rosa Benz, his wife, are the proprietors of the "N. 150 feet of E. half of N. E. quarter and 56 1/2 feet North of the South 77 feet of E. half of N. E. quarter, all of Block 4, Leech's Addition of Outlots to St. Paul, Minn." according to recorded plat on file in the office of Register of Deeds for Ramsey County Minn. have caused the same to be surveyed and platted and hereafter known as "Geo. BENZ' SUB." St. Paul, Minn. as shown by this plat, and hereby dedicate to the public and for the public use forever, all the Streets, Avenues and Alleys as herein indicated.

Witness our hands and seals this 1st day of December A.D. 1903.

In presence of:
Geo. L. MacKnight (Seal)
Robt. A. Bell
George Benz (Seal)
Rosa Benz (Seal)

STATE OF MINNESOTA } ss. On this First day of December A.D. 1903. County of Ramsey. personally came before me the undersigned George Benz and Rosa Benz, his wife, to me well known and acknowledged that they executed the foregoing Certificate as their own free act and deed.

Geo. L. MacKnight
Notary Public, Ramsey Co. Minn.


Accepted and approved this 15th day of Dec. A.D. 1903.

W. Hoffman } Plat Commissioners.
James W. Jordan }

L. W. Randall City Engineer.

Accepted by the Common Council of the City of St. Paul, on the 23rd day of Dec. A.D. 1903.

G. T. Redington
City Clerk.

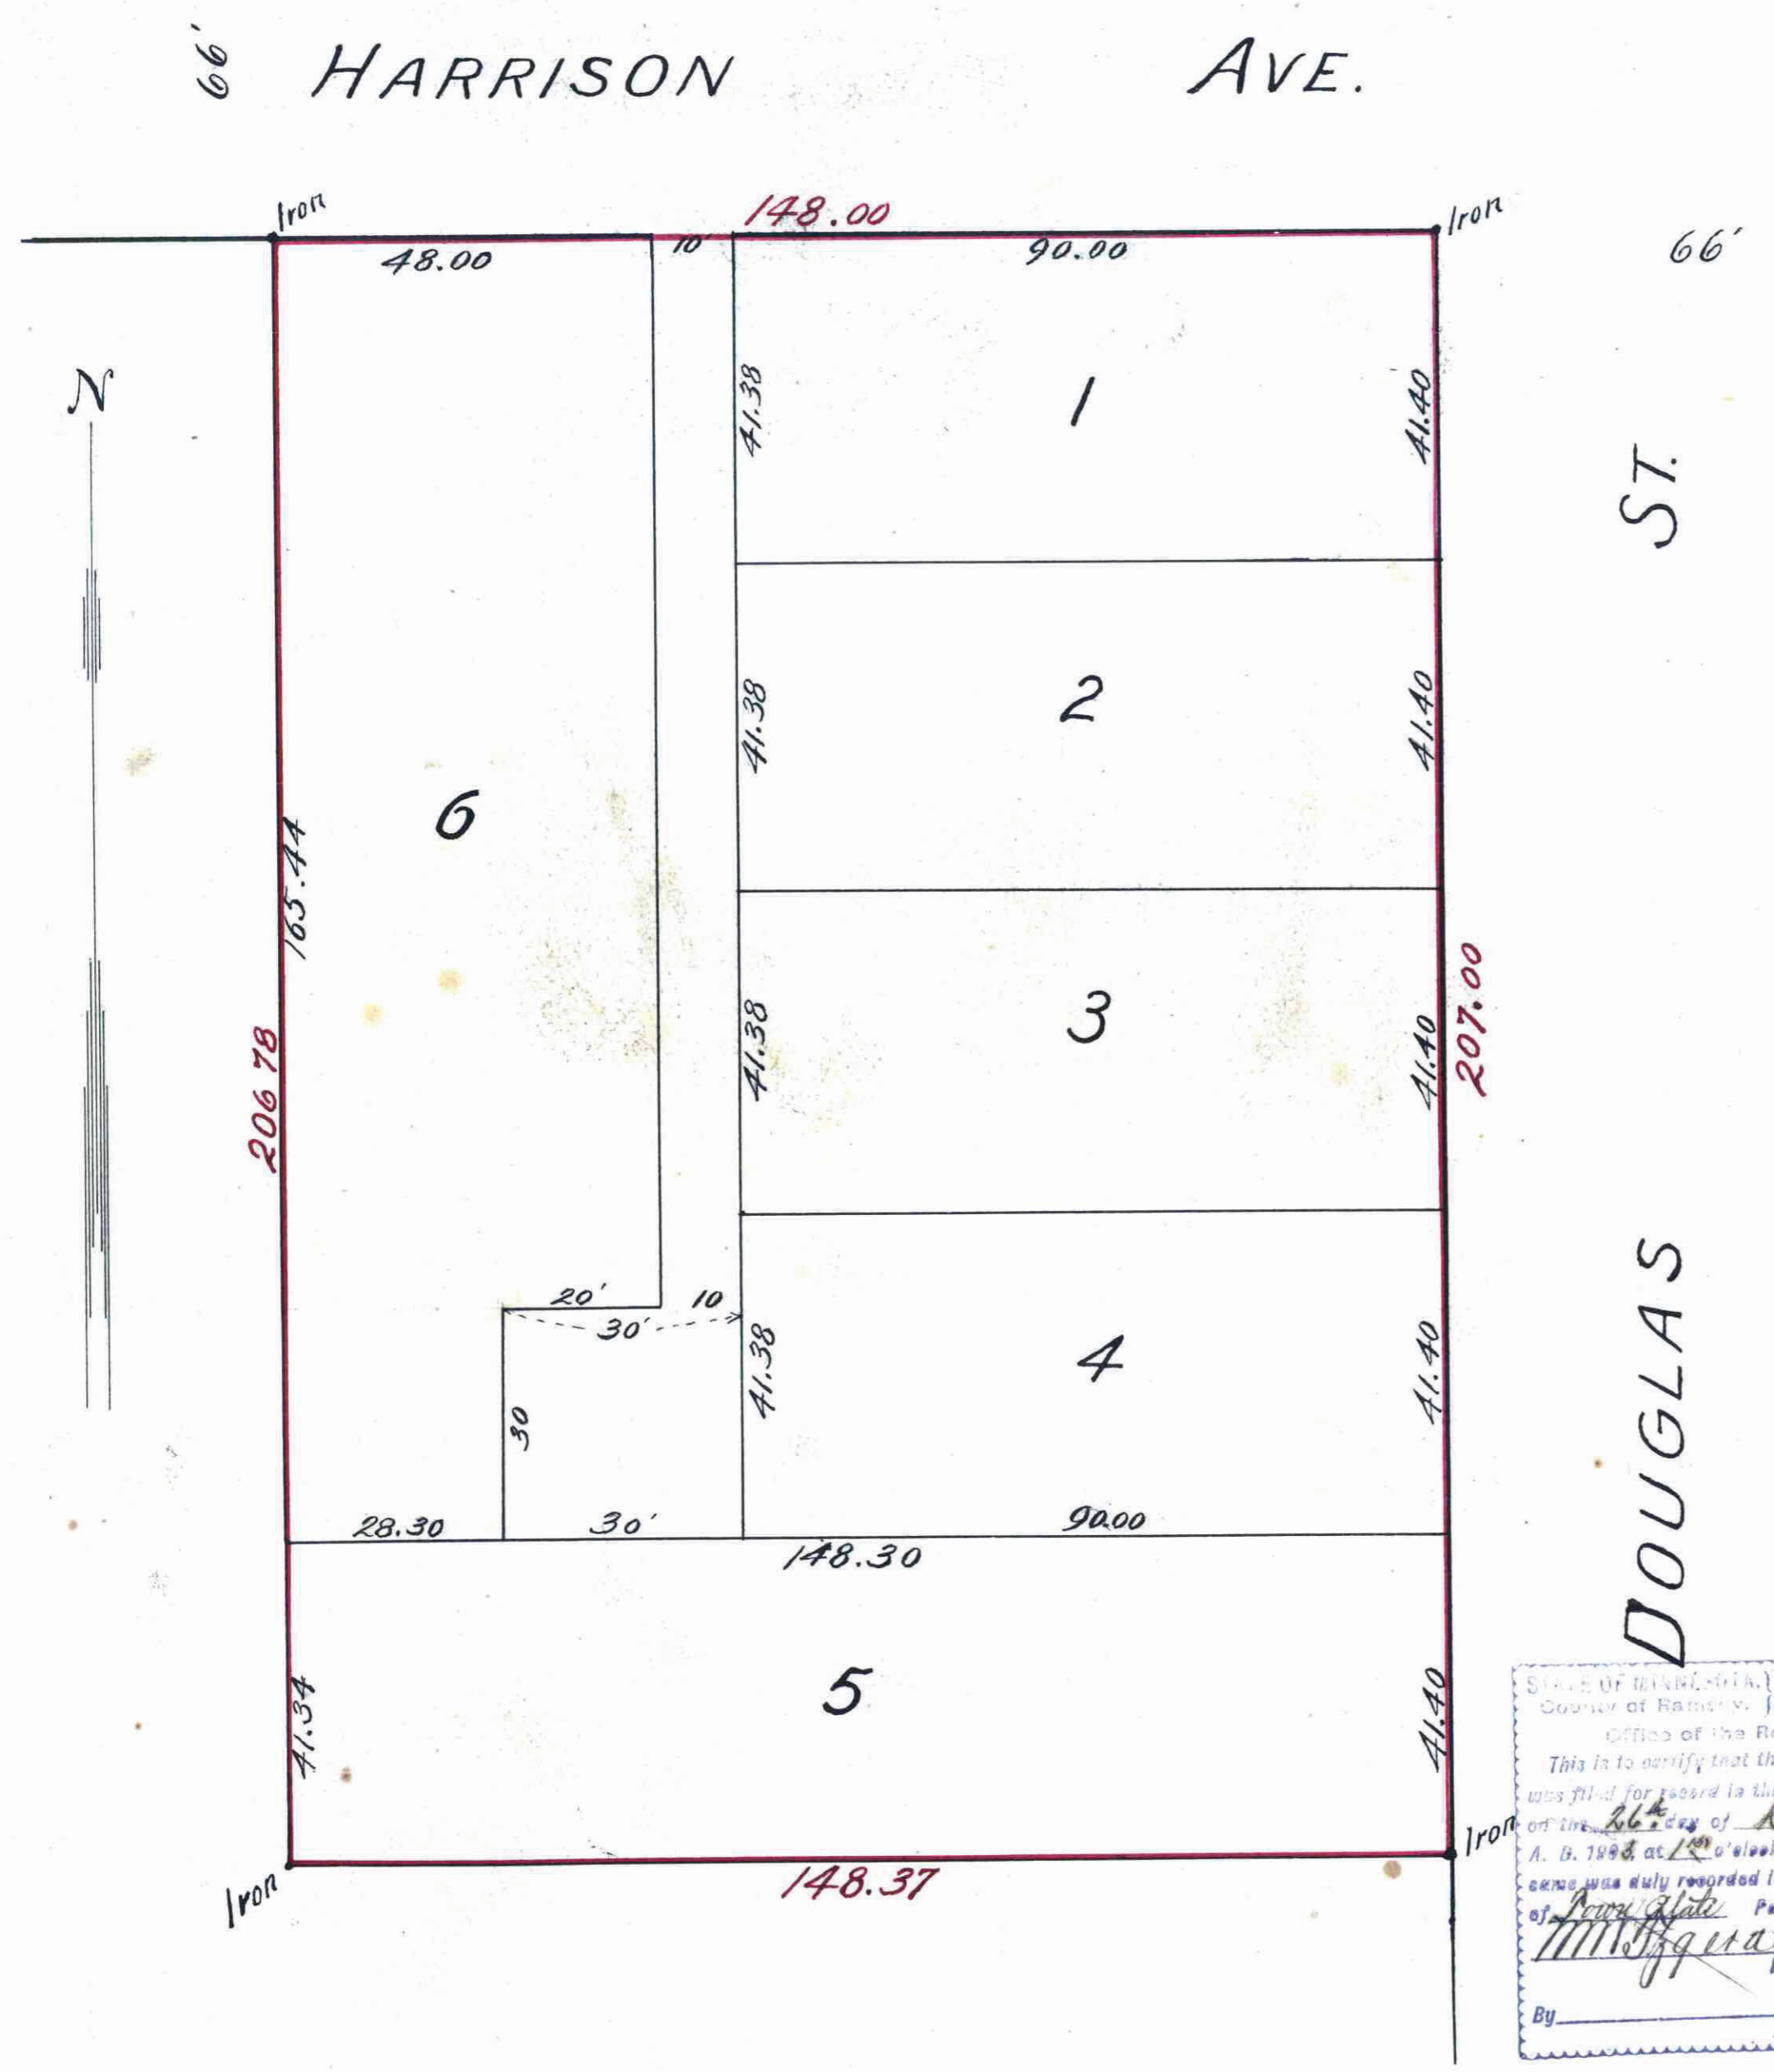

STATE OF MINNESOTA } ss. Office of the Register of Deeds. This is to certify that the within instrument was filed for record in this office at St. Paul, Minn. on the 1st day of December A. D. 1903 at 12 o'clock P. M., and that the same was duly registered in book of *Henry White* Page 15 of *Henry White* Register of Deeds. By *H. Beaman* Deputy.

Taxes for the year 1902 on the lands described within paid.
DEC 26 1903
ST. PAUL, MINN.
P. J. METZDORF, County Treas.
H. Beaman Deputy

TAXES PAID AND TRANSFER ENTERED
DEC 26 1903
EDW. G. KRAHMER, COUNTY AUDITOR.
Edw. G. Kraemer Deputy

CITY TREASURER'S OFFICE
ST. PAUL, MINN.
DEC 26 1903
OTTO BIRNEY, City Clerk

Taxes for the year 1902 on the lands described within paid.
DEC 26 1903
ST. PAUL, MINN.
P. J. METZDORF, County Treas.

182262