

AUDITOR'S SUBDIVISION

No. 36

ST. PAUL MINN.

JOHN B. IRVINE SURVEYOR.

St. Paul Minn. 1904
 I, JOHN B. IRVINE, County Surveyor of Ramsey County, Minn., hereby certify to having surveyed and platted the property as described on this map upon request and by order of the County Auditor, as Auditor's Subdivision No. 36, St. Paul, Minn., and have placed iron monuments at the corners of each and every block as shown on this map, and the same is correct.
 John B. Irvine
 County Surveyor

State of Minnesota }
 County of Ramsey }
 On this 2nd day of March A.D. 1904 personally appeared before me JOHN B. IRVINE, County Surveyor of Ramsey County, to me well known, and acknowledged that he executed the foregoing certificate as his own free act and deed.
 F. L. Brown
 Notary Public
 Ramsey Co. Minn.


State of Minnesota }
 County of Ramsey }
 I, EDW. G. KRAEMER, County Auditor of the County of Ramsey and state aforesaid, do hereby certify that in compliance with and according to the provisions of Sec. 2, General Statutes of 1902, I have, as said County Auditor, caused to be filed in the office of the County Auditor, a plat of a certain tract or parcel of land lying and being in the S.W. 1/4 of Sec. 5 and the S.E. 1/4 of Sec. 6, T. 25 N., R. 22 W., which was formerly known and described as follows to-wit: Block 13 West St. Paul Proper except that part embraced by Prescott's Add. also excepting that part taken for Wabasha St., Block 24 of West St. Paul Proper except that part taken for Wabasha, Block 25 West St. Paul Proper and all that part of Prospect Terrace lying between said Blocks 24 and 25 also that part of Starkey, Pappell and Sibley sts. vacated which adjoins the aforesaid Block 24 on the east, to be surveyed and platted and hereafter known as Auditor's Subdivision No. 36, St. Paul, Minn., as shown on this plat.
 Witness my hand and seal this 3rd day of March A.D. 1904
 in presence of
 John W. Hennick }
 Notary Public }
 Edw. G. Kraemer
 County Auditor

State of Minnesota }
 County of Ramsey }
 On this 3rd day of March A.D. 1904 personally appeared before me Edw. G. Kraemer, County Auditor of Ramsey County, to me well known, and acknowledged that he executed the foregoing certificate as his own free act and deed.
 John W. Hennick
 Notary Public
 Ramsey Co. Minn.

Accepted and approved this 12th day of March
 Wm. Hoffmann }
 Geo. St. Jordan } Commissioners
 L. W. Remondet } City Engineer
 Accepted by the Common Council of the
 City of St. Paul on the 19 day of March A.D. 1904
 George F. Redinger
 City Clerk

Scale 40 Feet per inch
 • indicates iron monument.
 □ indicates granite monument.

PRESCOTT'S ADD.

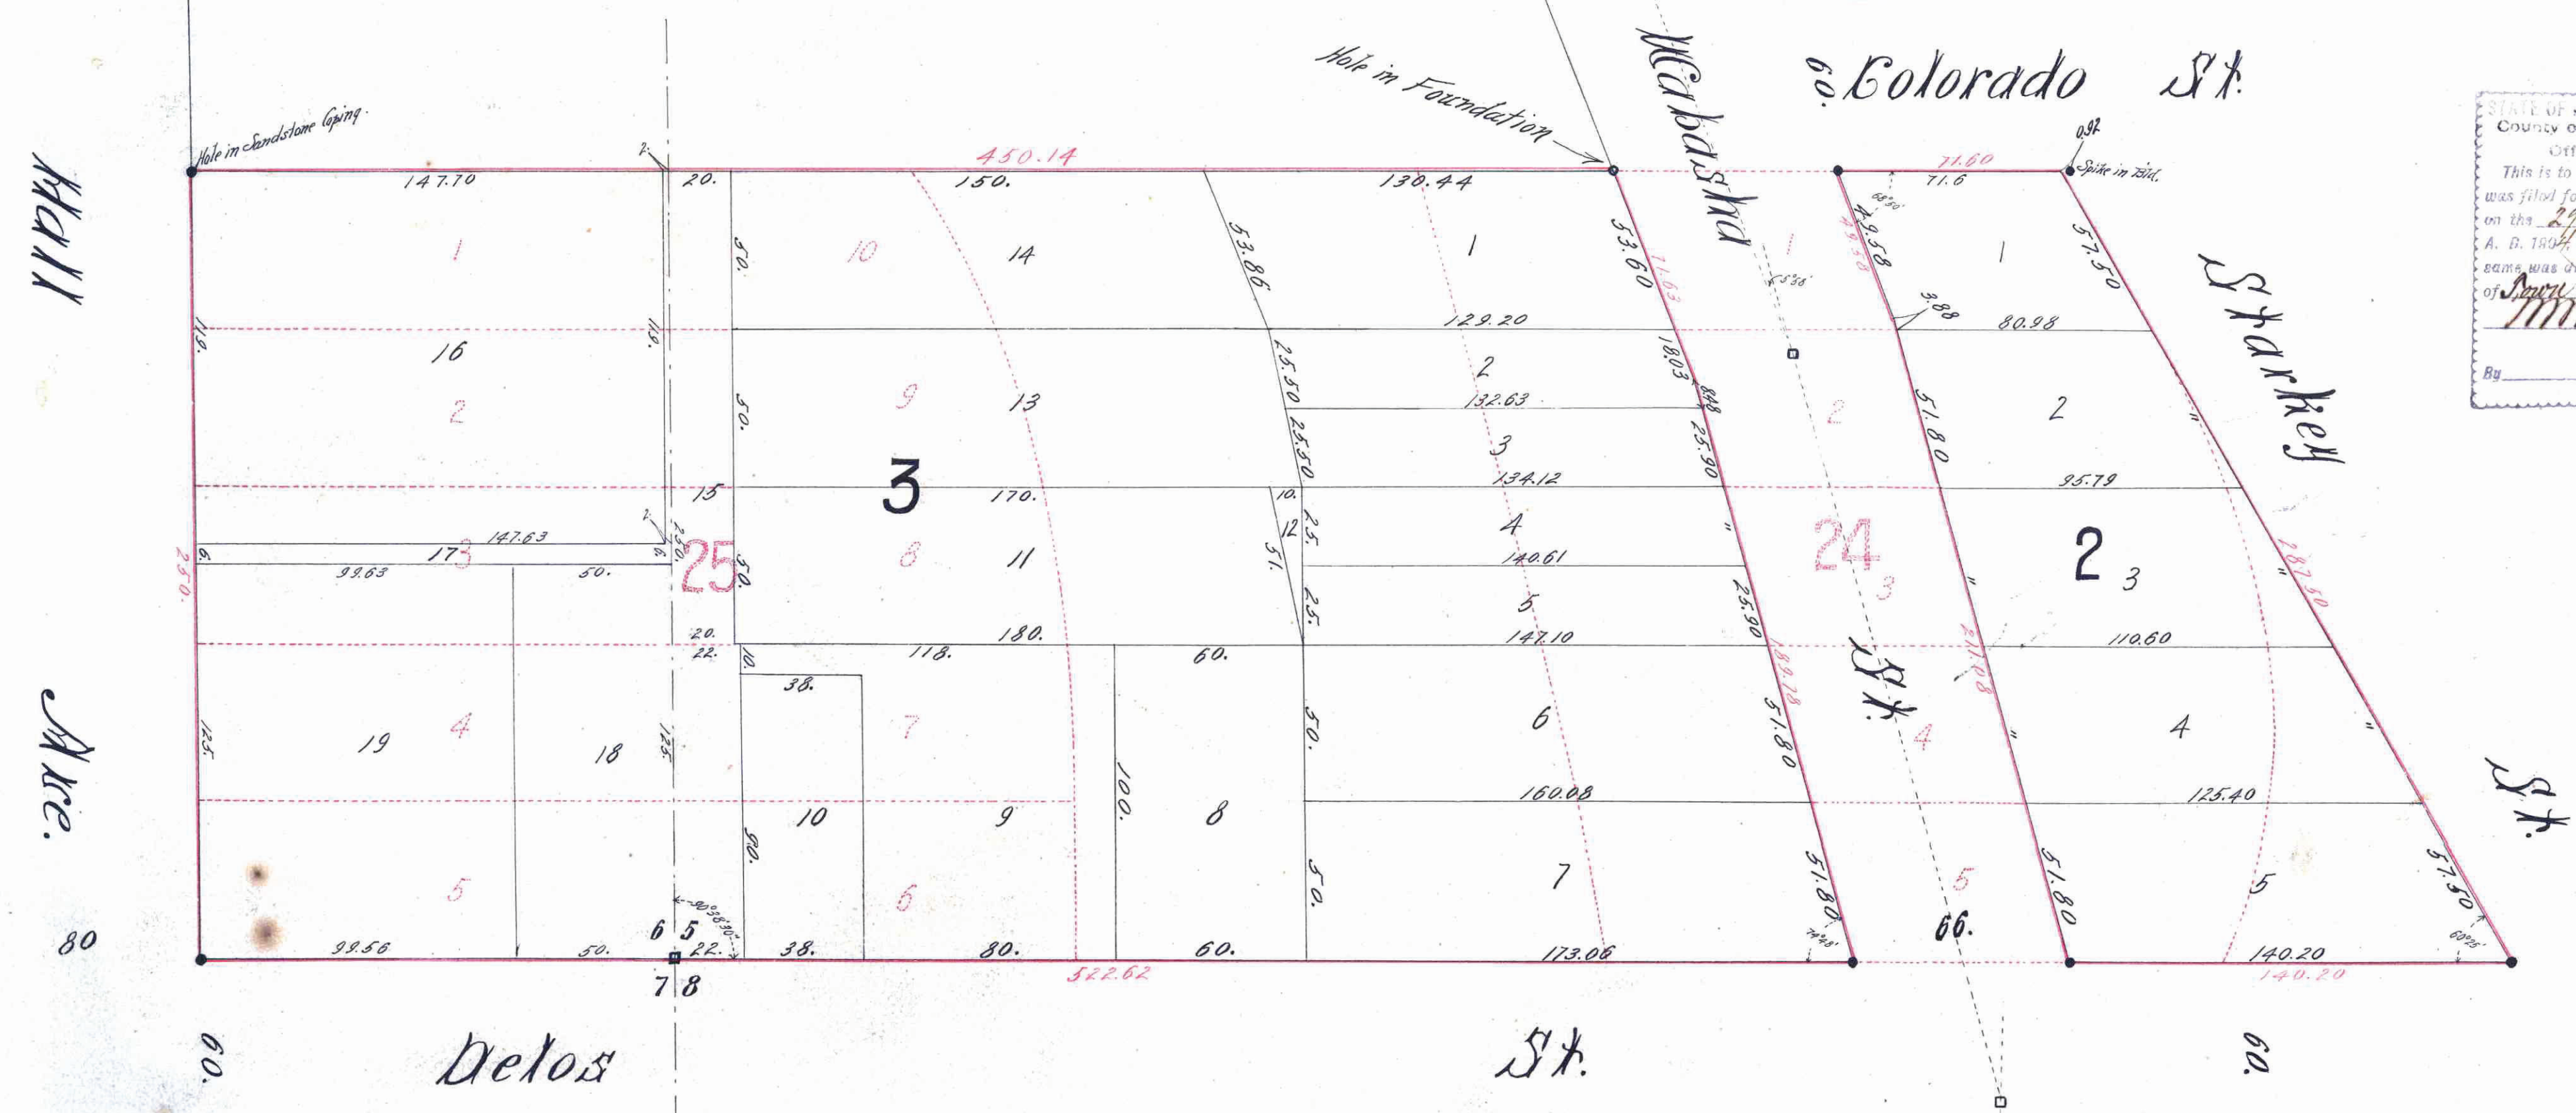

STATE OF MINNESOTA }
 County of Ramsey, 1904 }
 Office of the Register of Deeds.
 This is to certify that the within instrument was filed for record in this office at St. Paul, on the 27th day of April A. D. 1904 at 11:30 A.M., and that the same was duly recorded in Book 30 of Deeds, Page 3.
 M. J. Fitzgerald
 Register of Deeds.
 Deputy.



This plat document is an UNOFFICIAL copy of a Subdivision Plat or Registered Land Survey and is made available for information purposes only.
 To obtain an official copy please contact the Ramsey County Recorder's Office.

830962