


AUDITOR'S SUBDIVISION No. 37

ST. PAUL MINN.

JOHN B. IRVINE SURVEYOR

Scale 50 Feet per inch.

- indicates Granite Monument
- indicates Iron Monument

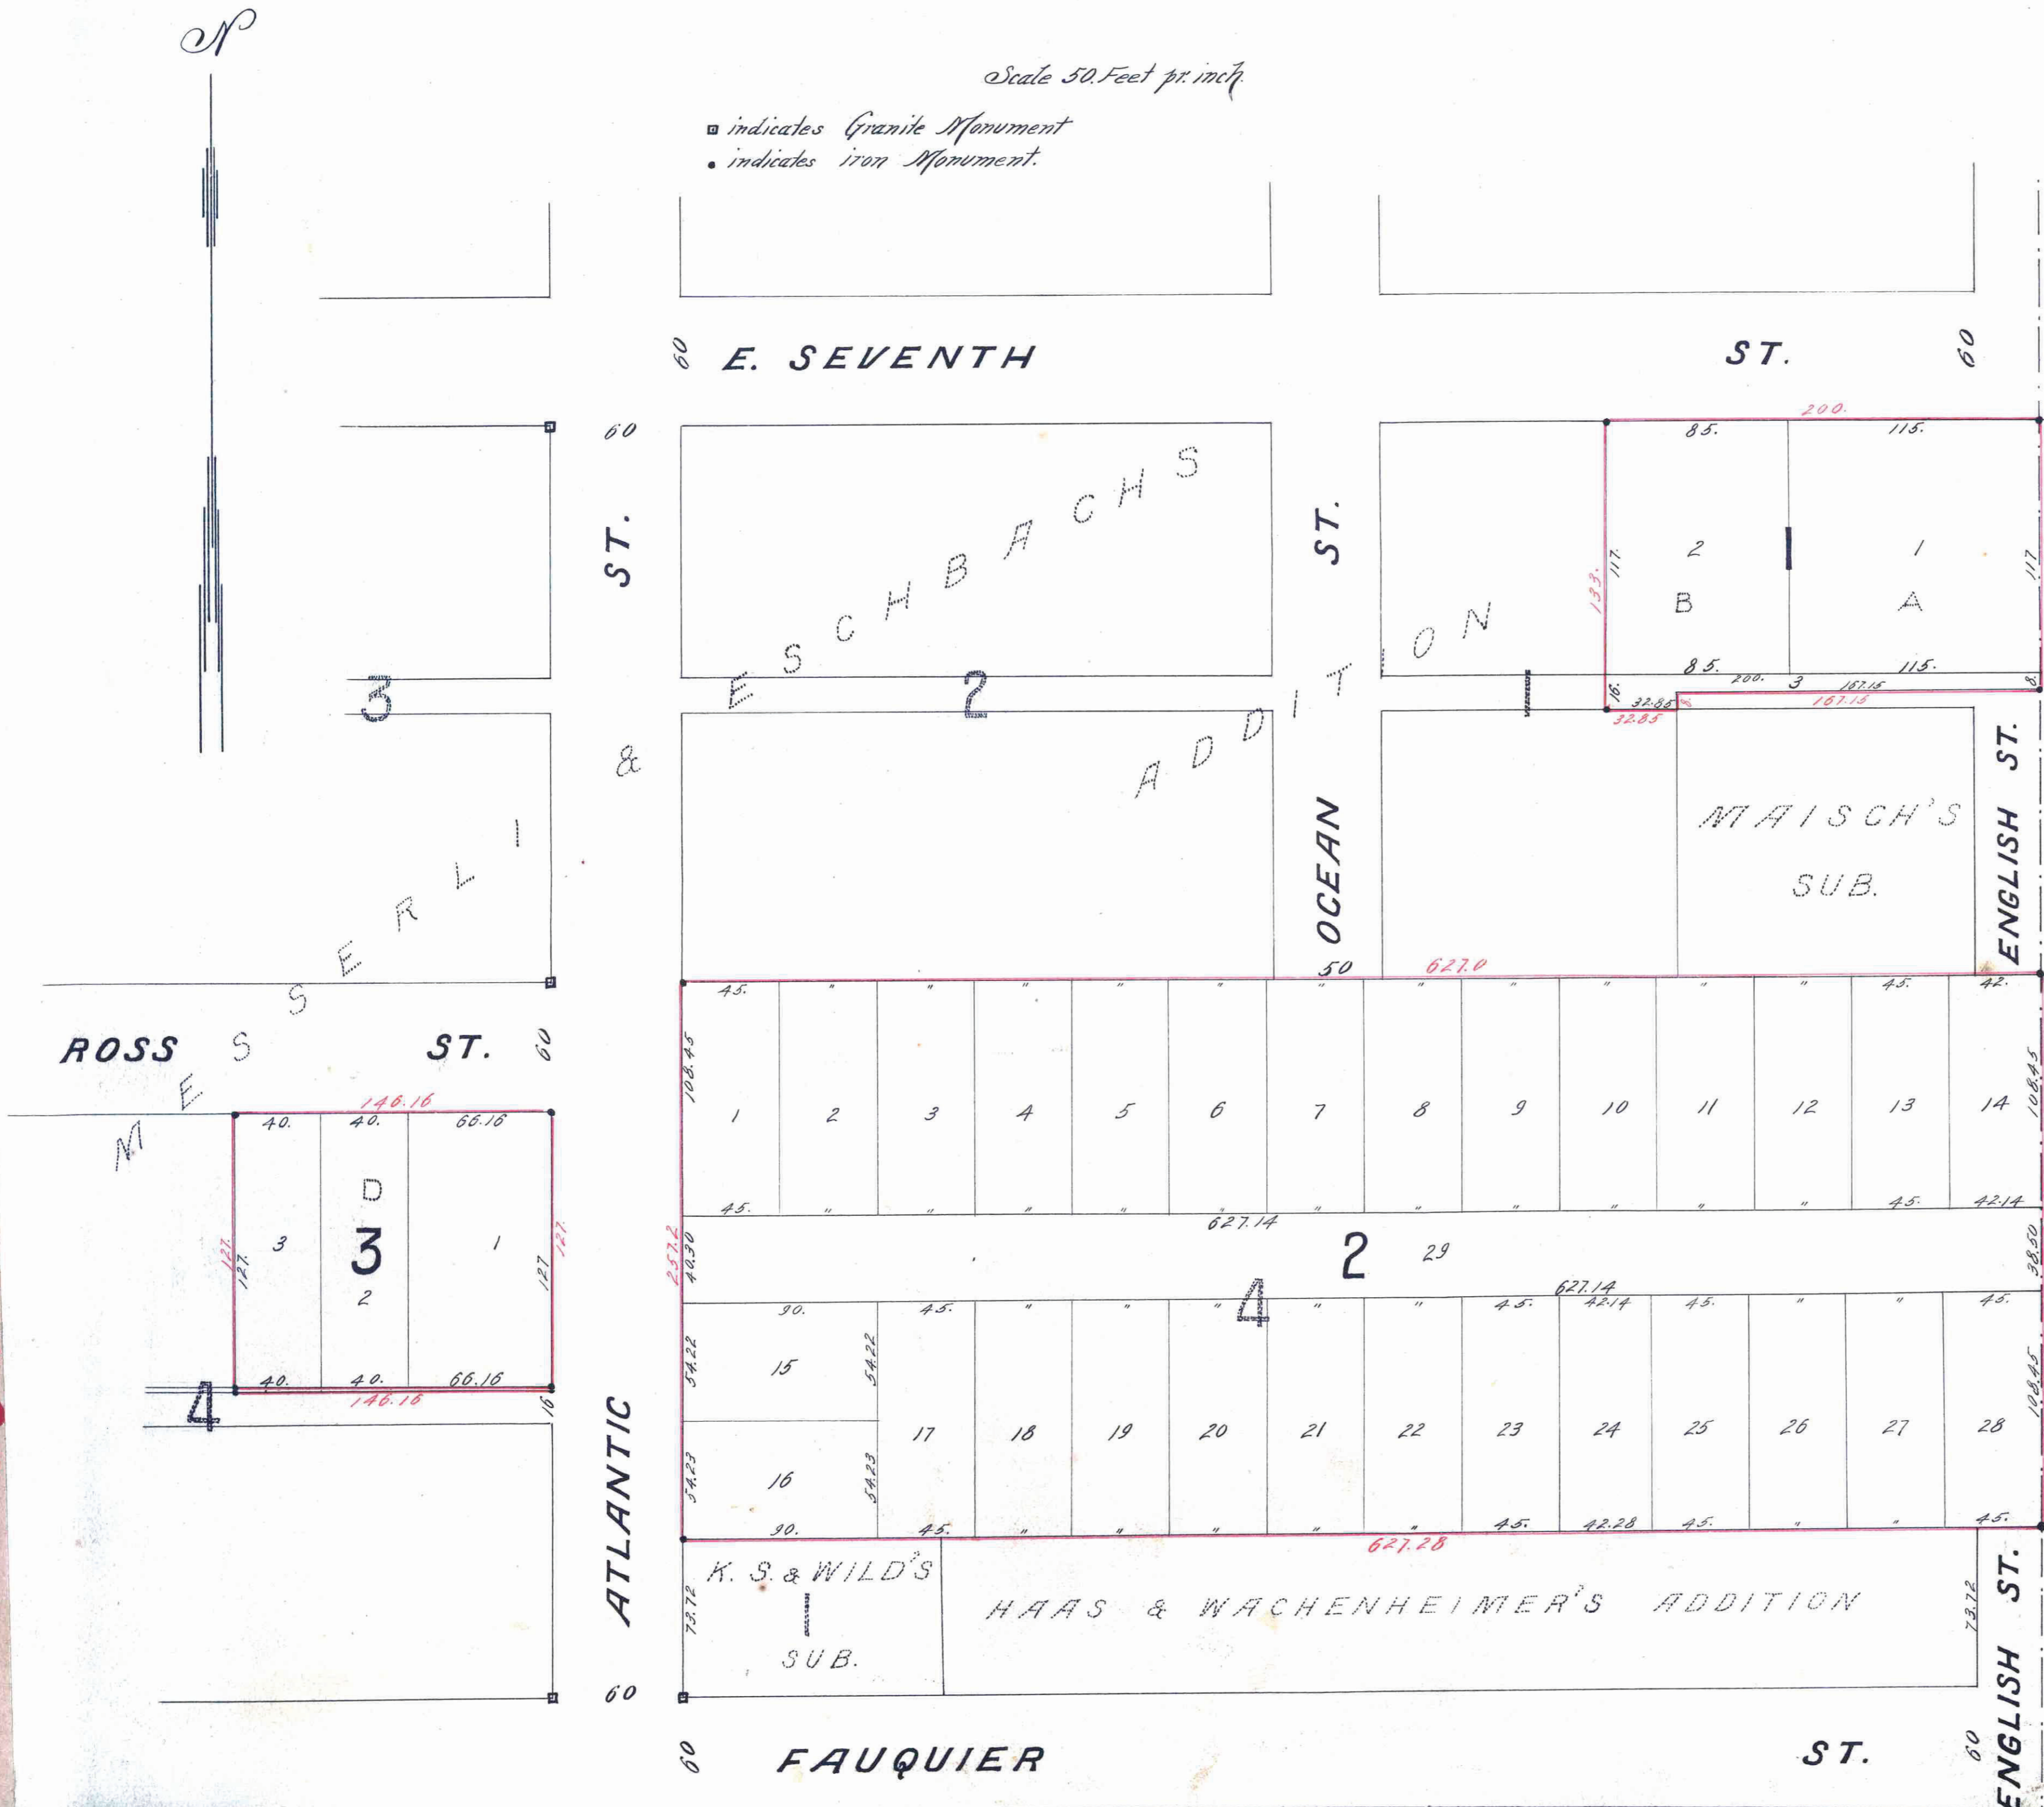

I, JOHN B. IRVINE, County Surveyor of Ramsey County, Minn. hereby certify to having surveyed and platted the property as described on this map upon request and by order of the County Auditor, as "Auditor's Subdivision No. 37, St. Paul, Minn." and have placed iron monuments at the corners of each and every block as shown on this map, and the same is correct.

John B. Irvine
County Surveyor.

State of Minnesota } On this 2nd day of March A.D. 1904, County of Ramsey } personally appeared before me "JOHN B. IRVINE," County Surveyor of Ramsey County, to me well known, and acknowledged that he executed the foregoing certificate as his own free act and deed.

F. L. Brown
Notary Public, Ramsey Co. Minn.

State of Minnesota } I, Edw. G. Kraemer, County Auditor of the County of Ramsey and state aforesaid do hereby certify that in compliance with and according to the provisions of Sec. 12, (Chapter 2 General Statutes of 1902) have as said County Auditor, caused Lot 4, Colling's Add. of Old Lots & those parcels of land designated Lots 1, 2, 3, the strip between 2 & 3 (except that part thereof embraced in Matisch's Sub., & Lot D, on the plat of Messerli and Eschbach's Addition to St. Paul, to be surveyed and platted and hereafter known as Auditor's Subdivision No. 37, St. Paul, Minn. as shown on this plat.

Witness my hand and seal this 3rd day of March A.D. 1904
In presence of:
John W. Herrick } *Edw. G. Kraemer*
J. Drummond } County Auditor

State of Minnesota } On this 3rd day of March A.D. 1904 County of Ramsey } personally appeared before me Edw. G. Kraemer, County Auditor of Ramsey County, to me well known and acknowledged that he executed the foregoing certificate as his own free act and deed.

John W. Herrick
Notary Public Ramsey Co. Minn.

Accepted and approved this 12th day of March A.D. 1904

J. H. Hoffmann } *Plat*
Gas St. Jordan } Commissioners
R. W. Remondino } City Engineer

Accepted by the Common Council of the city of St. Paul on the 19 day of March A.D. 1904

George S. Remondino
City Clerk.

State of Minnesota }
County of Ramsey }
This is to certify that the within instrument was filed for record in this office at St. Paul, on the 27th day of April A. D. 1904 at 11:30 A. M. and that the same was duly recorded to Book 20 of Page 4
M. J. G. ...
Register of Deeds.
By _____ Deputy.

This plat document is an UNOFFICIAL copy of a Subdivision Plat or Registered Land Survey and is made available for information purposes only.
To obtain an official copy please contact the Ramsey County Recorder's Office.



276037