

DOCUMENT NUMBER 1105

Certificate No 174.

Office of the Registrar of Deeds
County of Ramsey, Minn.
I have to certify that the within instrument was filed in
this office at St Paul on the 14 day of January
A. D. 1904 at 5:30 o'clock P. M.

M. H. Agard
Registrar of Deeds

I hereby certify to having surveyed and platted the property as described on this map as SYDNEY STREET ADDITION TO ST. PAUL, MINN. and have placed iron monuments at the corners of the block as shown on this map and the same is correct.

Charles A. Forbes
SURVEYOR

State of Minnesota
County of Ramsey. S.S. On this 22 day of March A.D. 1904, personally appeared before the undersigned CHARLES A. FORBES to me well known and acknowledged that he executed the foregoing certificate as his own free act and deed

Desire H. Hubbard
NOTARY PUBLIC
RAMSEY COUNTY MINN.

This is to certify that ALPHONSINE MICHAUD (UNMARRIED), proprietor of all of Block Nineteen (19) in DAWSON'S ADDITION TO ST. PAUL, according to the plat thereof on file and of record in the office of the Registrar of Deeds in and for said County of Ramsey and State of Minnesota, has caused the same to be surveyed and platted and hereafter known as SYDNEY STREET ADDITION to ST. PAUL, MINN. as shown by this plat and hereby dedicates to the public and for the public use forever all the streets and alleys as herein indicated. Witness my hand and Seal this 22 day of March A.D. 1904.

In presence of:
L. H. Michaud
Alphonse Michaud (SEAL)

State of Minnesota
County of Ramsey. S.S. On this 22 day of March A.D. 1904, personally came before me the undersigned ALPHONSINE MICHAUD (UNMARRIED) to me well known and she acknowledged that she executed the foregoing certificate as her own free act and deed.

Desire H. Hubbard
Notary Public
Ramsey County, Minn.

Accepted and Approved this 20th day of March A.D. 1904.

1904
APR 17th
A. D. 1904
of James H. Jordan
City Engineer

James H. Jordan
PLAT COMMISSIONERS
City Engineer

TAXES PAID
AND TRANSFER ENTERED
APR 22 1904
EDW. G. KRAHMER,
COUNTY AUDITOR

TAXES
For 1902 and PRIOR years,
PAID
EDW. G. KRAHMER,
COUNTY AUDITOR

Taxes for the year 1903 on the
lands described within paid.
MAR 16 1904
ST. PAUL, MINN.
P. J. METZDORF, County Treas.

CITY TREASURER'S OFFICE,
ST. PAUL, MINN.
APR - 5 1904
ASSESSMENTS PAID
OTTO BREMER, City Treas.

This plat document is an UNOFFICIAL copy of a Subdivision Plat or Registered Land Survey and is made available for information purposes only.
To obtain an official copy please contact the Ramsey County Recorder's Office.




SYDNEY STREET ADDITION

TO ST. PAUL, MINN.

1904

294538

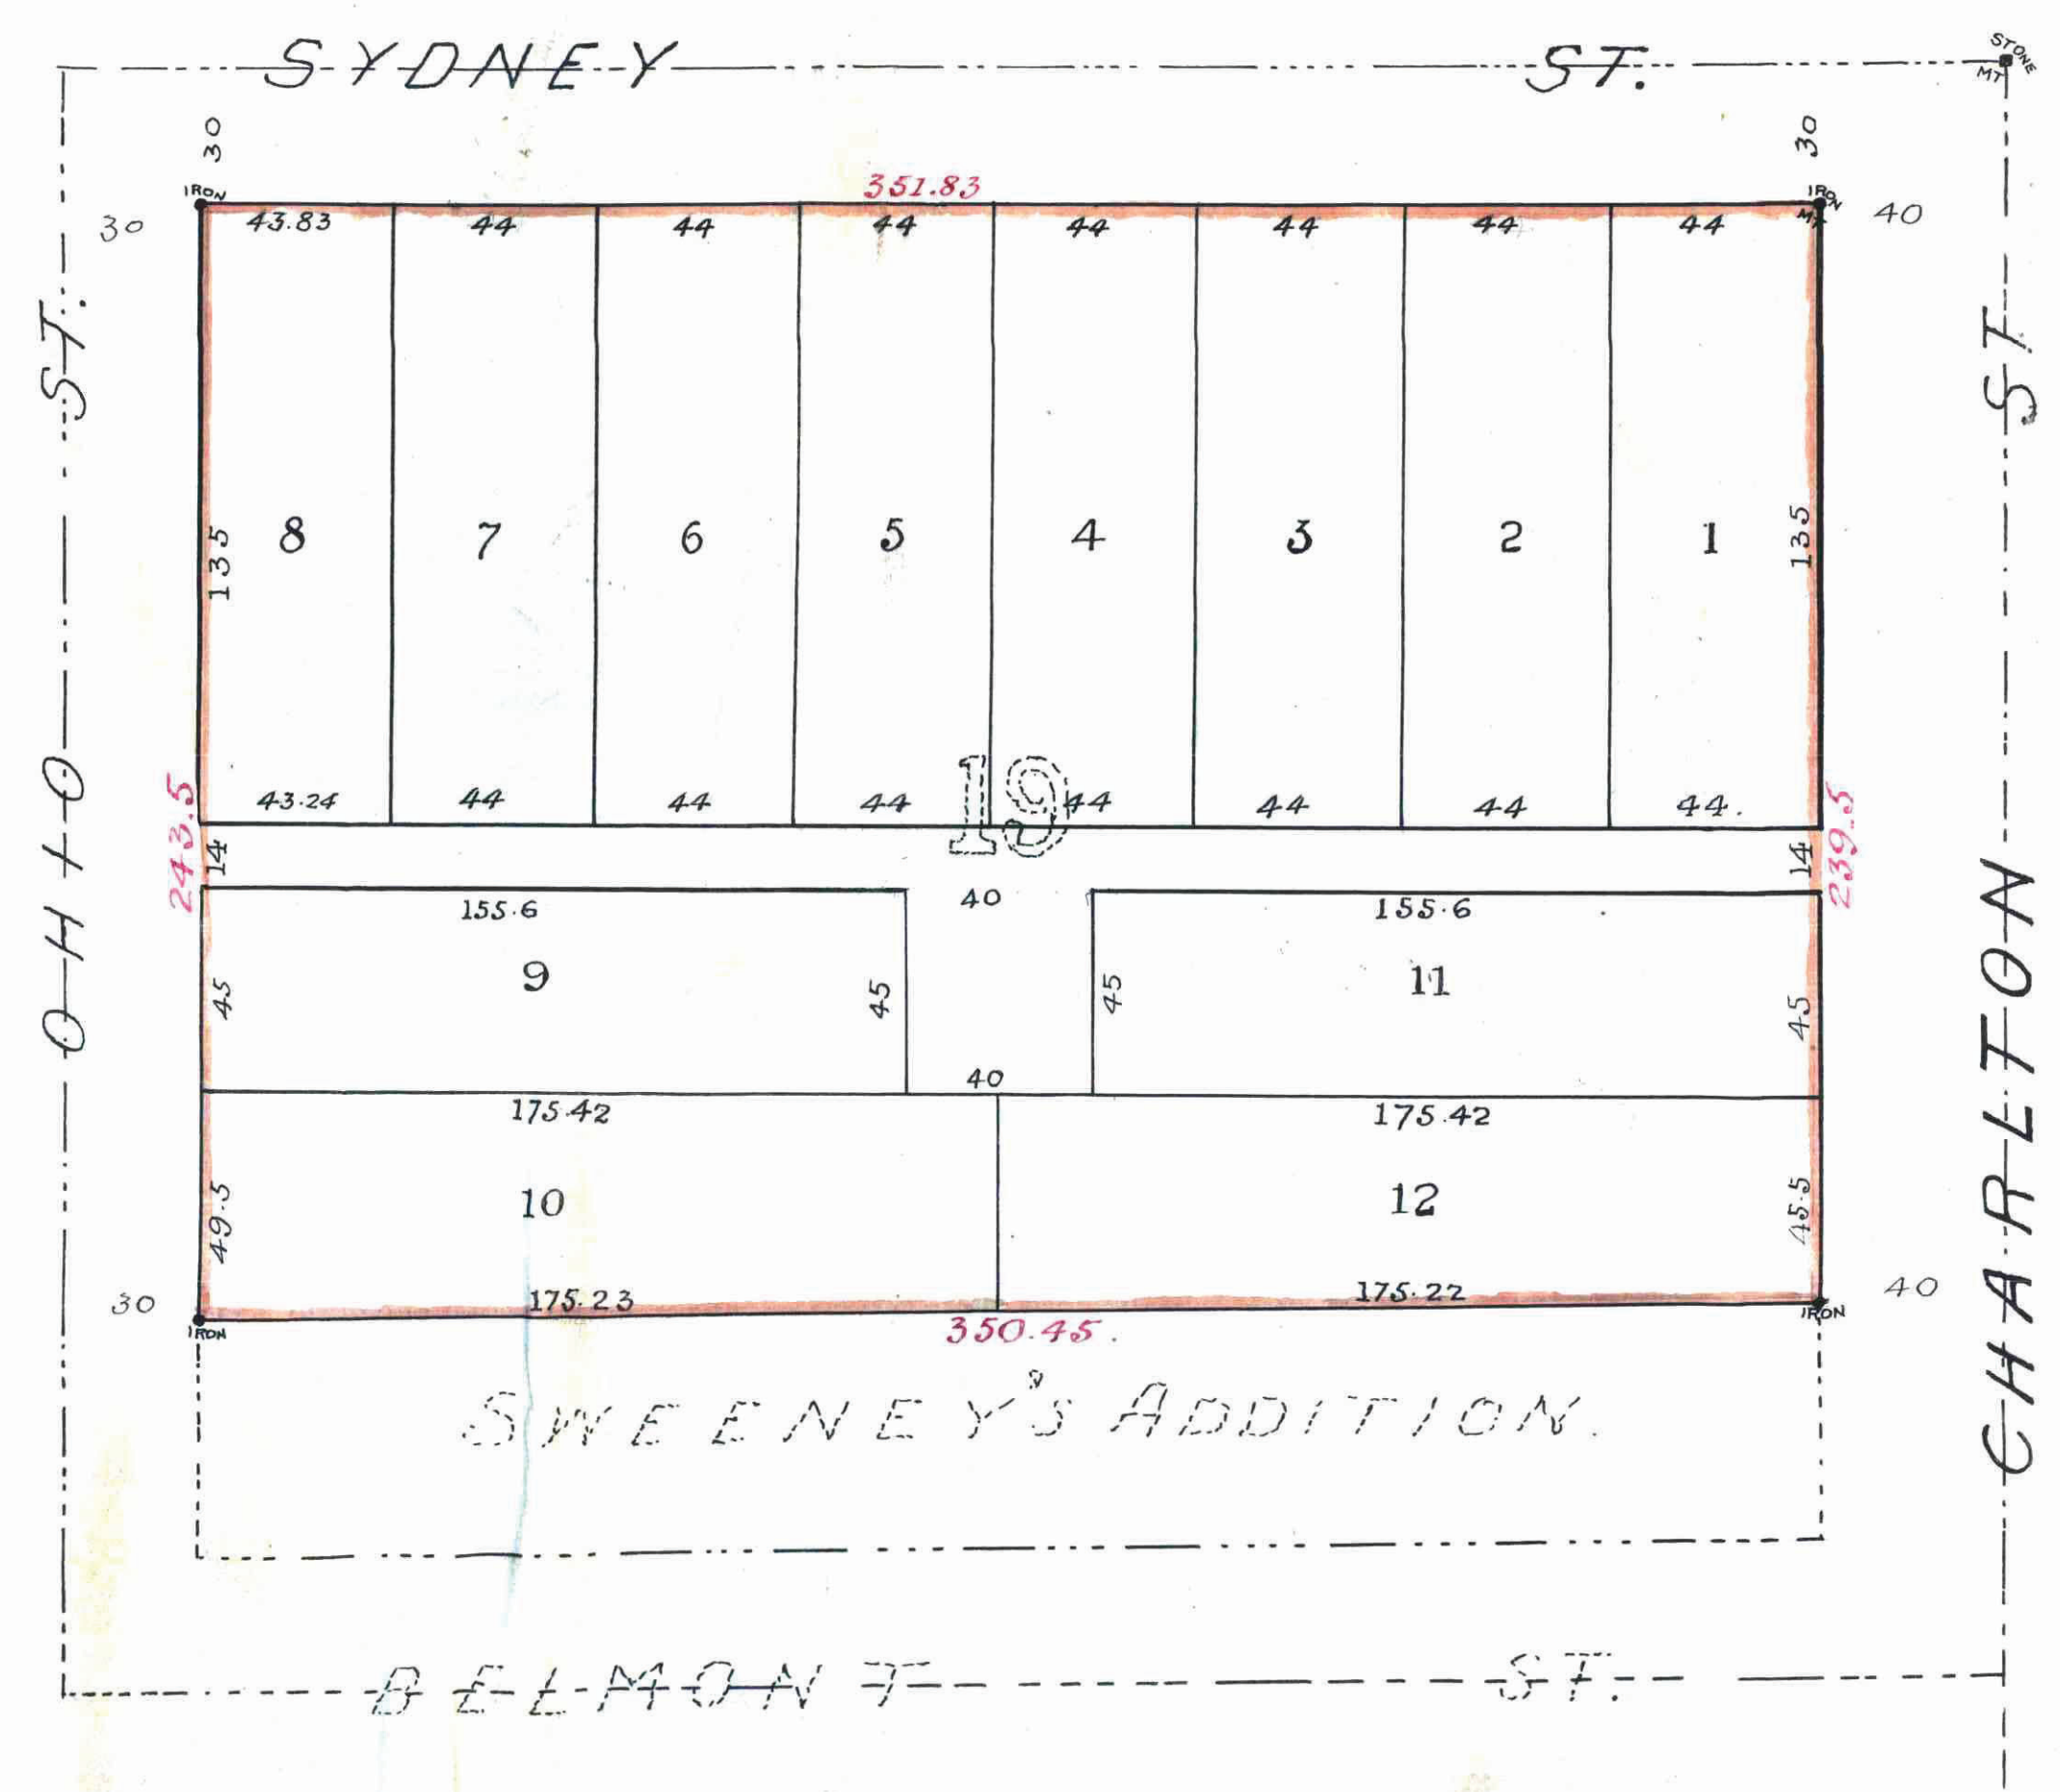

1105

2

Accepted by the Common Council of the City of St. Paul
on the 8th day of April A.D. 1904
George T. Ringstrom
City Clerk