

AUDITOR'S SUBDIVISION No. 38.

St. Paul Minn.

JOHN B. IRVINE SURVEYOR

Scale 40 Feet per inch.

□ indicates Stone Mont.

• indicates Iron.

I, John B. Irvine, County Surveyor of Ramsey County, Minn., hereby certify to having surveyed and platted the property as described on this map upon request and by order of the County Auditor, as Auditor's Subdivision No. 38, St. Paul, Minn. and have placed iron monuments at the corners of each and every block as shown on this map, and the same is correct.

John B. Irvine
County Surveyor

State of Minnesota,
County of Ramsey,

On this 27th day of April A.D. 1904 personally appeared before me JOHN B. IRVINE, County Surveyor of Ramsey County, to me well known, and acknowledged that he executed the foregoing certificate as his own free act and deed.

Wm. C. Foreman
Notary Public, Ramsey Co. Minn.

State of Minnesota,
County of Ramsey.

I, Edw. G. Kraemer, County Auditor of the County of Ramsey and State of Minnesota, do hereby certify that in compliance with and according to the provisions of Sec. 72, Chapter 2 (General Statutes of 1902), I have as said County Auditor caused Driscoll's Subdivision of part of Block 20 Woodland Park Addition to St. Paul, Minn. and that part of Block 20 Woodland Park Addition to the City of St. Paul which lies South of Portland Ave. except so much thereof as has been taken by the City for Park Purposes, to be surveyed and platted and hereafter known as Auditor's Subdivision No. 38, St. Paul, Minn., as shown on this plat.

Witness my hand and seal this 28th day of April A.D. 1904.

In presence of:
J. Drummond } *Edw. G. Kraemer*
Geestrick } County Auditor.

State of Minnesota,
County of Ramsey.

On this 28th day of April A.D. 1904 personally appeared before me Edw. G. Kraemer, County Auditor of Ramsey County, to me well known, and acknowledged that he executed the foregoing certificate as his own free act and deed.


Mary Public
Notary Public Ramsey Co. Minn.

Accepted by the Common Council of the City of St. Paul on the 7th day of July A.D. 1904.

Glad Huntington
City Clerk

Accepted and Approved this 4th day of May A.D. 1904

W.A. Simon } *Plat*
Wm. Hoffmann } Commissioners.
Gas St. Jordan } City Engineer.
Edw. Runder

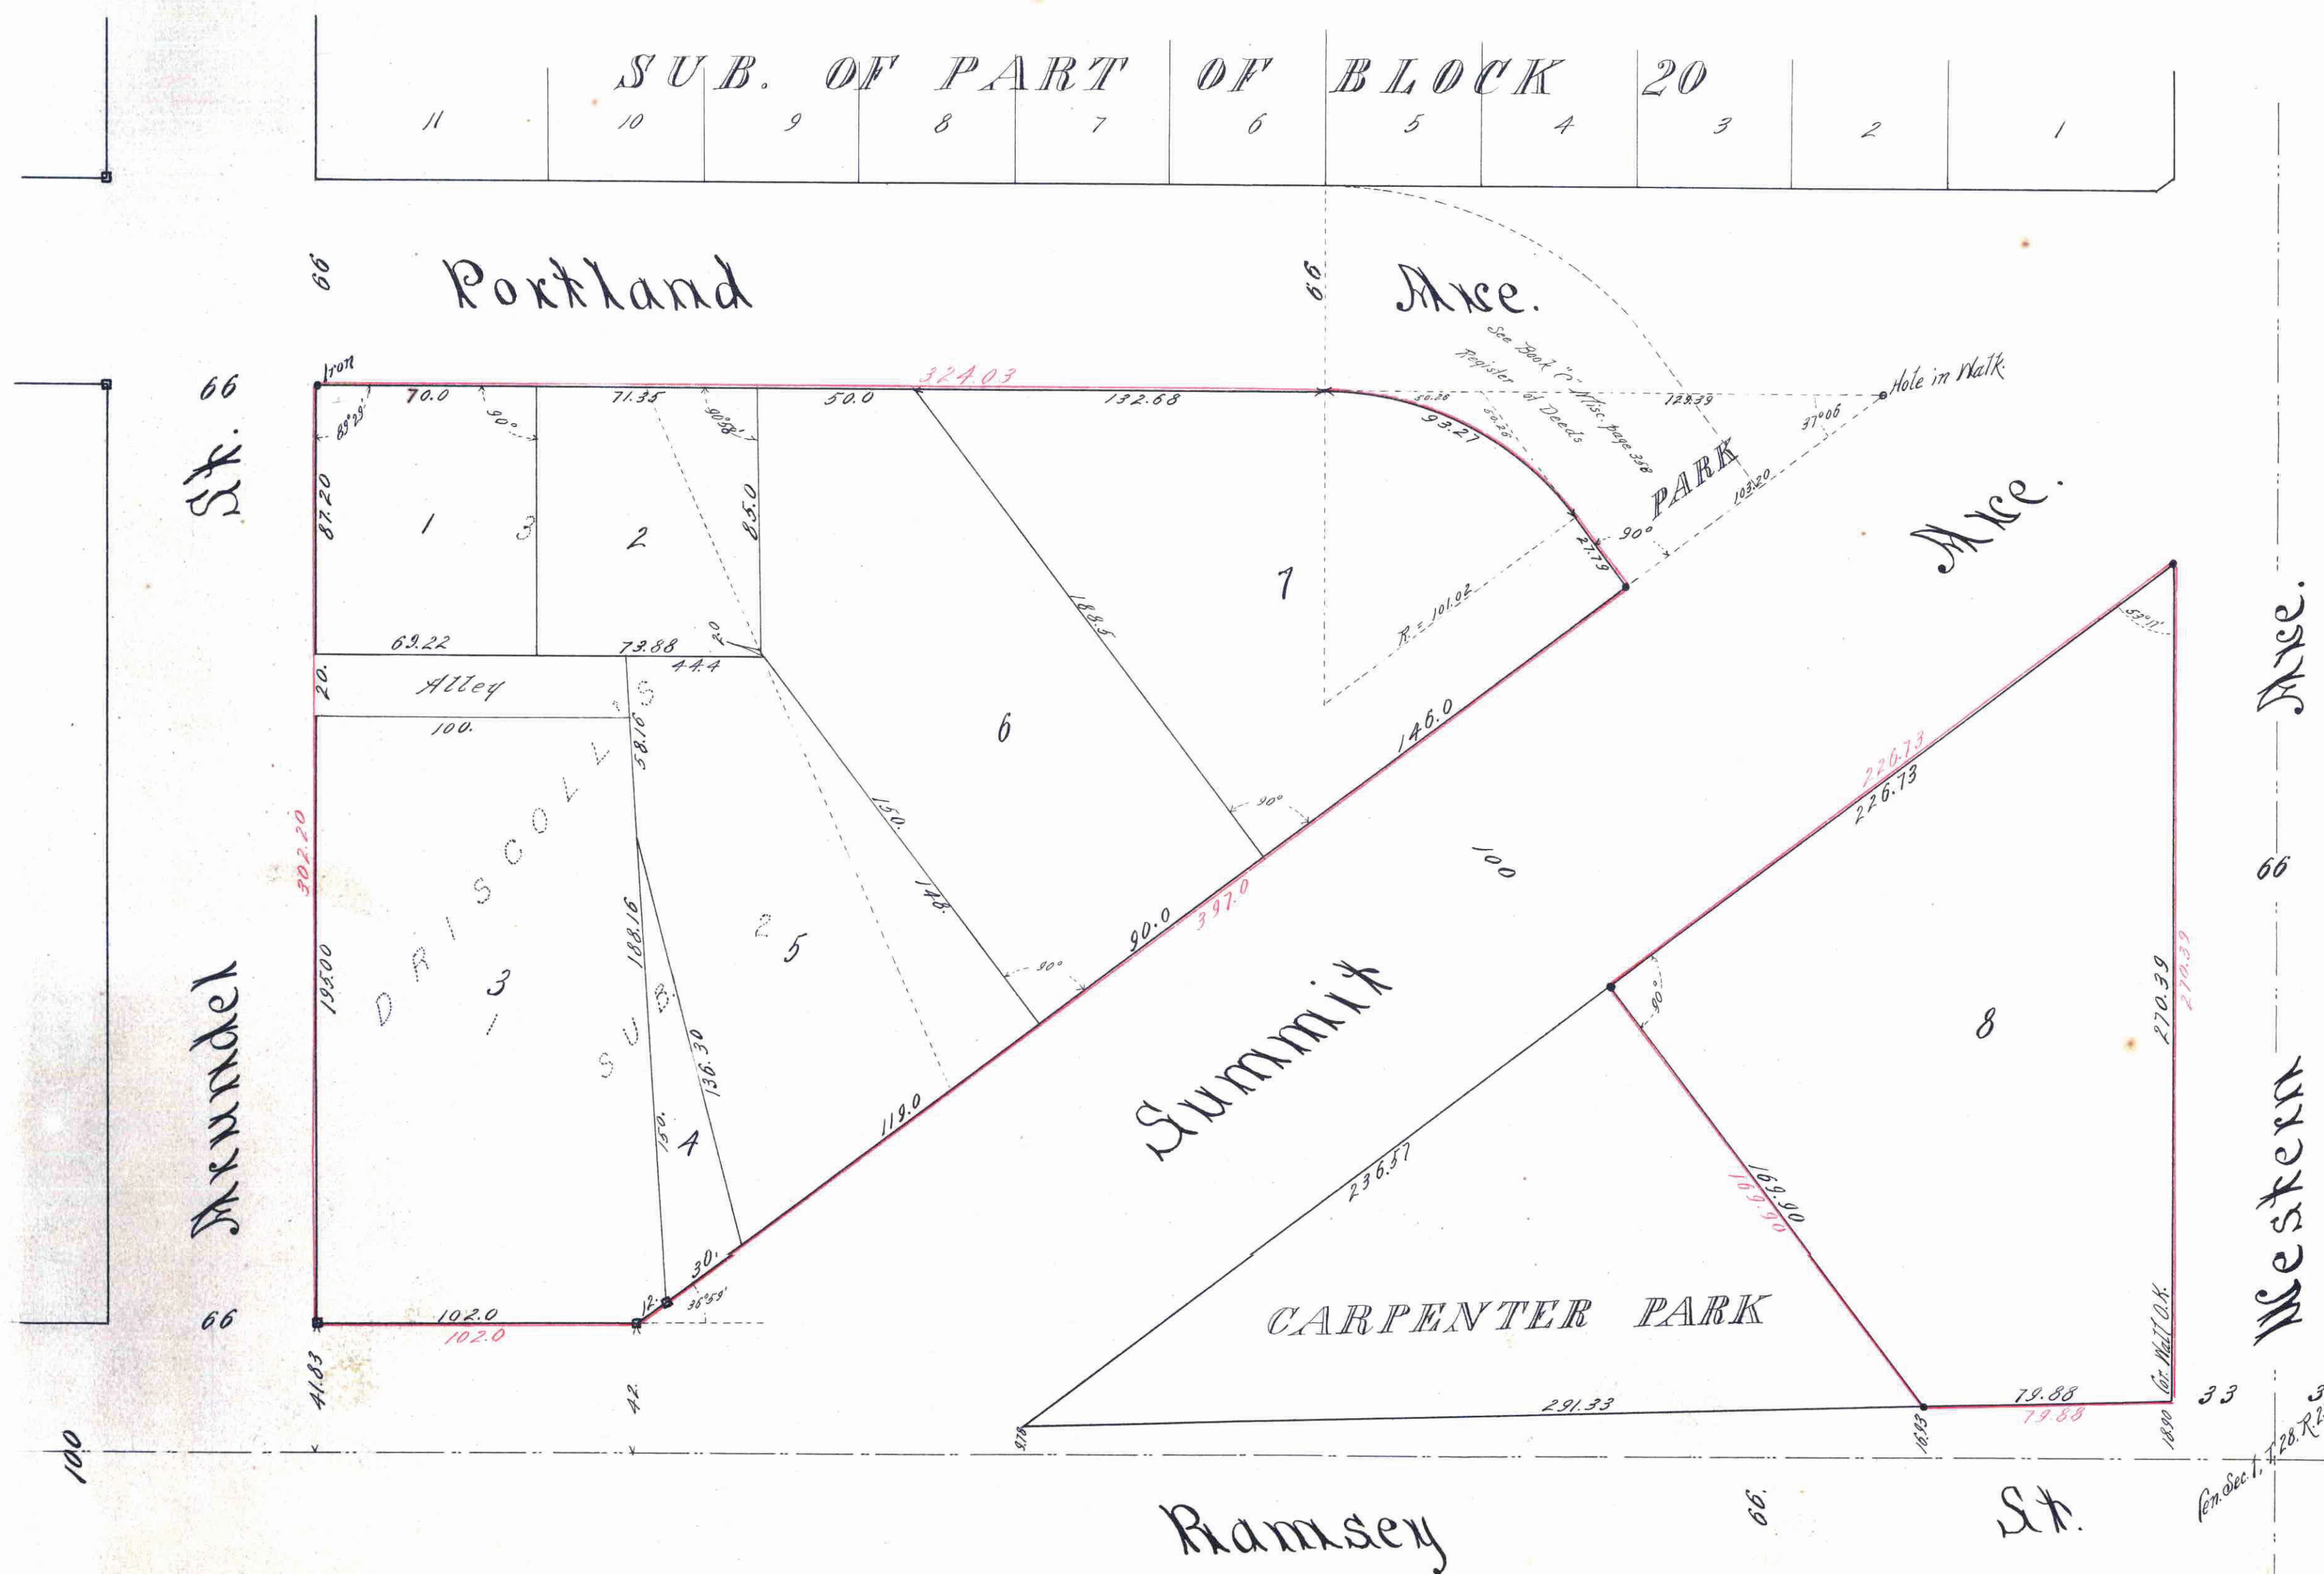

STATE OF MINNESOTA,
County of Ramsey,
Office of the Registrar of Deeds
This is to certify that the within instrument was filed for record in this office at St. Paul, on the 4th day of August, A. D. 1904, at 10 o'clock A.M., and that the same was duly recorded in Book 20 of Town Plat, page 7.
Wm. J. Gerold
Registrar of Deeds,
Deputy

This plat document is an UNOFFICIAL copy of a Subdivision Plat or Registered Land Survey and is made available for information purposes only.
To obtain an official copy please contact the Ramsey County Recorder's Office.



299733