

SMITH & TAYLOR'S

SUB. A

Scale 30 ft. per Inch.


Jens Pedersen, Surveyor.

OTTAWA AVE.

BELMONT ST.

ST.

SMITH AVE.

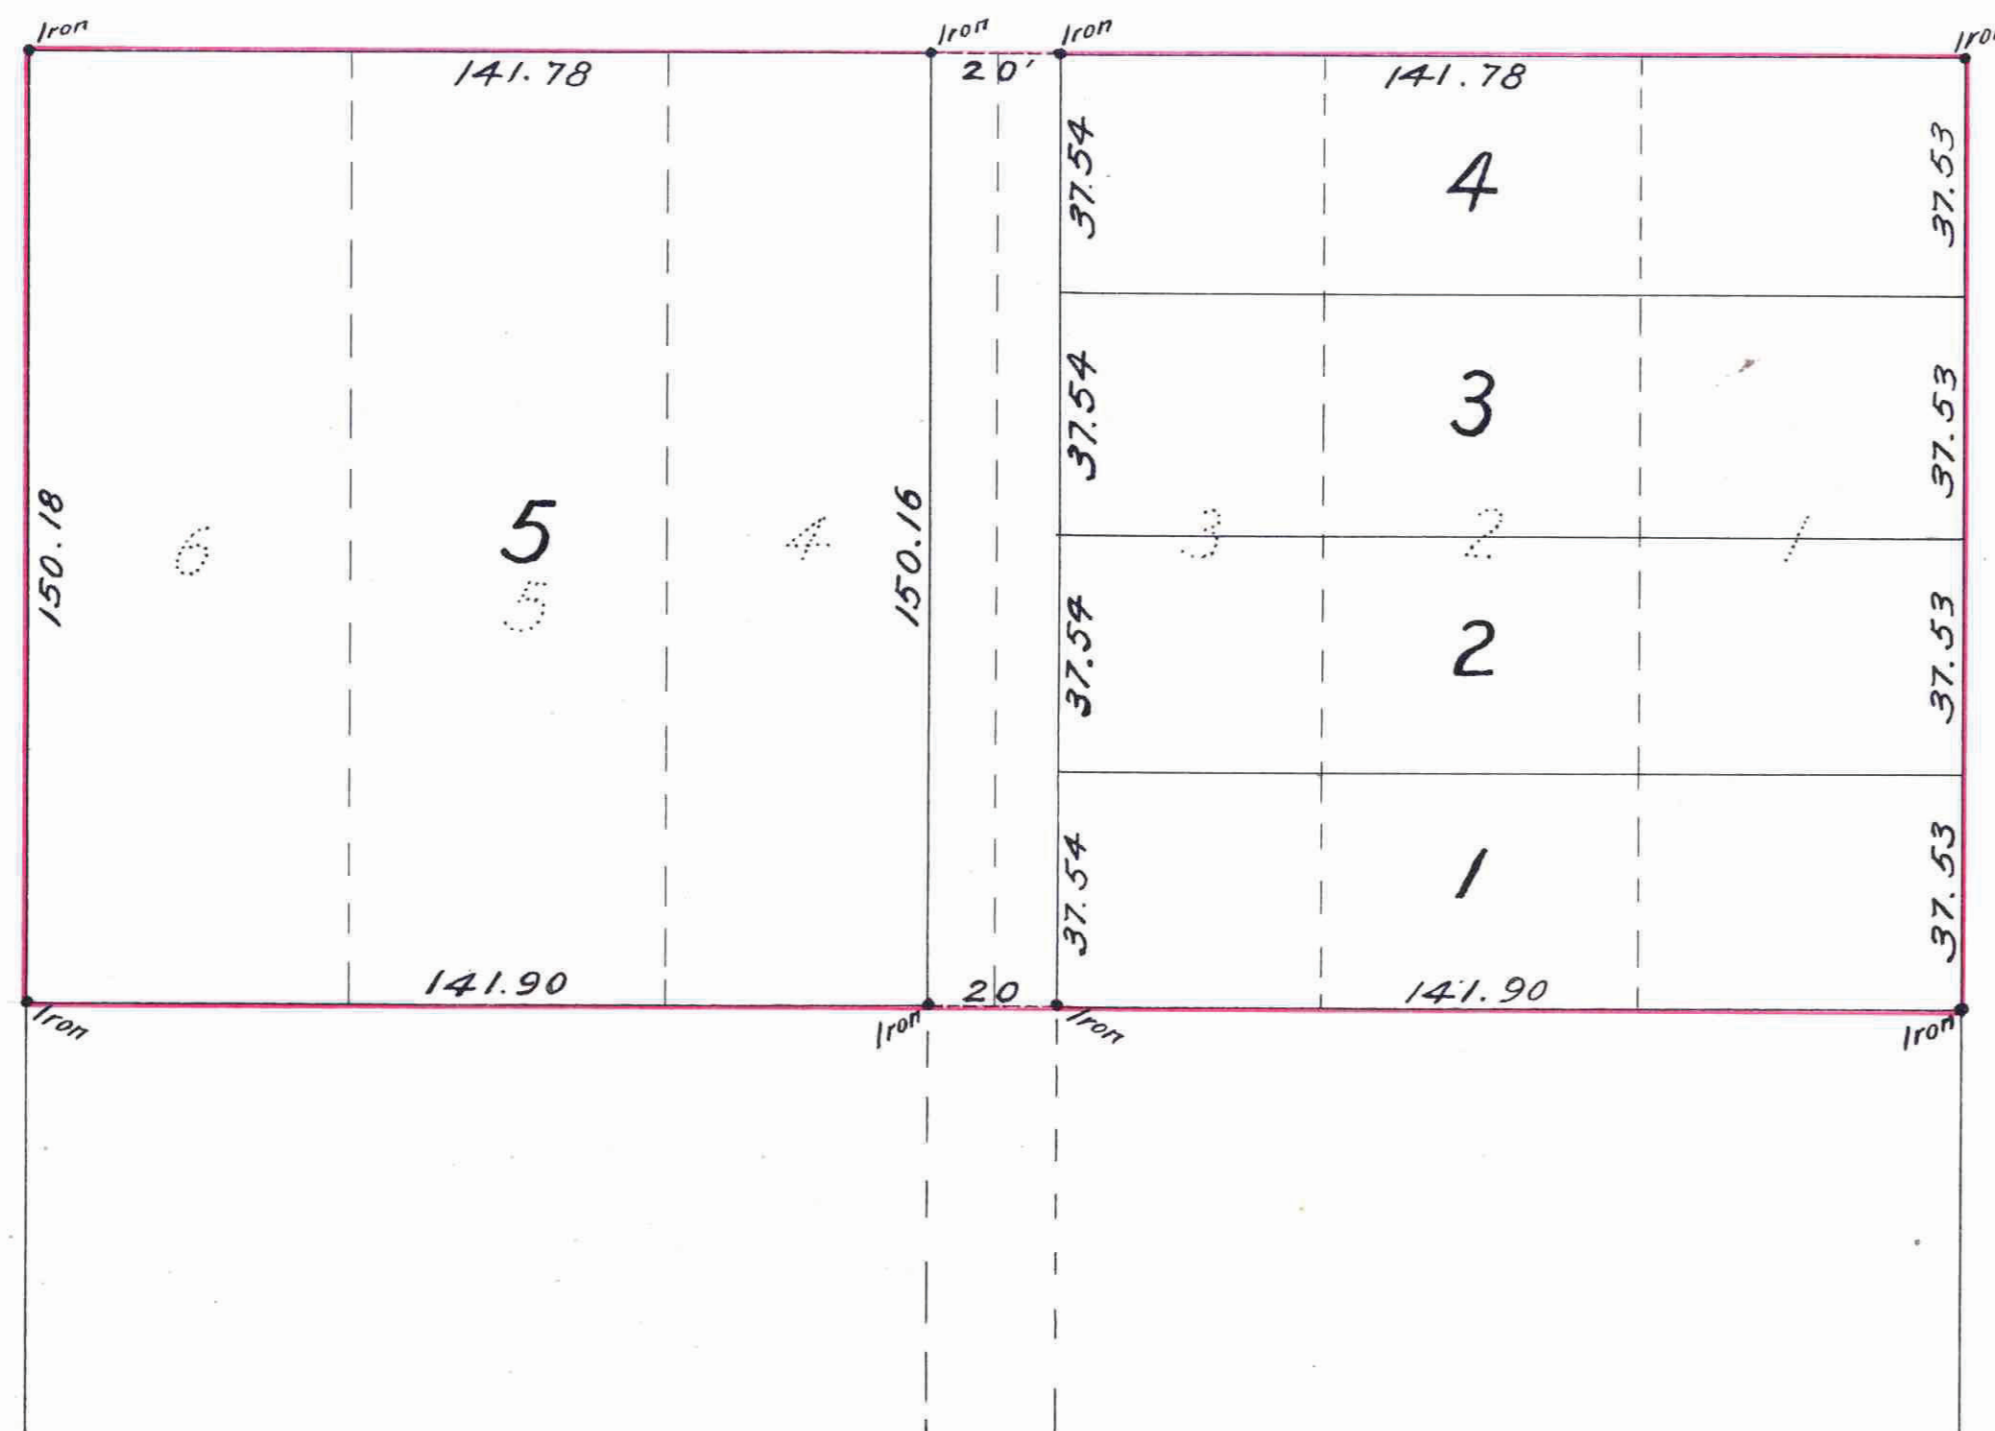

I hereby certify to having surveyed and platted the property as described on this map as "Smith & Taylor's Sub. A," and have placed iron monuments at the corners of each and every block as shown on this map, and the same is correct.

Jens Pedersen
Surveyor

STATE OF MINNESOTA }
County of Ramsey } On this 8th day of June 1904,
personally appeared before the undersigned JENS PEDERSEN,
to me well known, and acknowledged that he executed the
foregoing certificate as his own free act and deed.

S. L. Brown
Notary Public, Ramsey Co. Minn.

This is to certify that CHESTER R. SMITH and HATTIE W. SMITH, his wife, proprietors of LOTS 1 to 6 Block 56 Banning & Oliver's Addition to West St. Paul, have caused the same to be surveyed and platted and hereafter known as "SMITH & TAYLOR'S SUB. A." as shown by this plat and hereby dedicate to the public, and for the public use forever, all the streets, avenues, alleys, parks and boulevards, as herein indicated.

Witness our hands and seals this 8th day of June A.D. 1904.

In presence of
J. M. Norton } *Chester R. Smith*
Esther A. Swedberg } *Hattie W. Smith*

STATE OF MINNESOTA }
County of Ramsey } On this 8th day of June A.D. 1904,
personally came before me, the undersigned, Chester R. Smith
and Hattie W. Smith, his wife, to me well known, and they
acknowledged that they executed the foregoing certificate as
their own free act and deed.

J. M. Norton
Notary Public, Ramsey Co. Minn.

Accepted and approved this 9th day of June A.D. 1904.

W. A. Simms
J. K. Hoffman } Plat Commissioners.
James H. Jordan }
L. W. Remondet - CITY ENGINEER.

Accepted by the Common Council of the City
of ST. PAUL, the 11th day of June A.D. 1904

G. O. Redington
City Clerk.

STATE OF MINNESOTA }
County of Ramsey }
I, *M. M. Agard*,
Register of Deeds,
do hereby certify that the foregoing instrument
was duly recorded in Book 20
of *Plat* at St. Paul, Minn., and that the
same was duly returned in Book 20
of *Plat* at St. Paul, Minn., on the 11th day of June,
A. D. 1904.

This plat document is an UNOFFICIAL copy of a Subdivision Plat or Registered Land Survey and is made available for information purposes only.

To obtain an official copy please contact the Ramsey County Recorder's Office.



Taxes for the year 1903 on the lands described within paid.
JUN 27 1904
ST. PAUL, MINN.
P. J. METZDORF, County Treas.

TAXES PAID AND TRANSFER ENTERED
JUN 27 1904
EDW. G. KRAHMER, COUNTY AUDITOR.

CITY TREASURER'S OFFICE, ST. PAUL, MINN.
JUN 29 1904
ASSESSMENTS PAID
OTTO BREMER, City Treas.



298472