


AUDITOR'S SUBDIVISION No. 35

St. Paul Minn.

JOHN B. IRVINE SURVEYOR.

Scale 30 Feet pr. inch.

ROBERT ST.

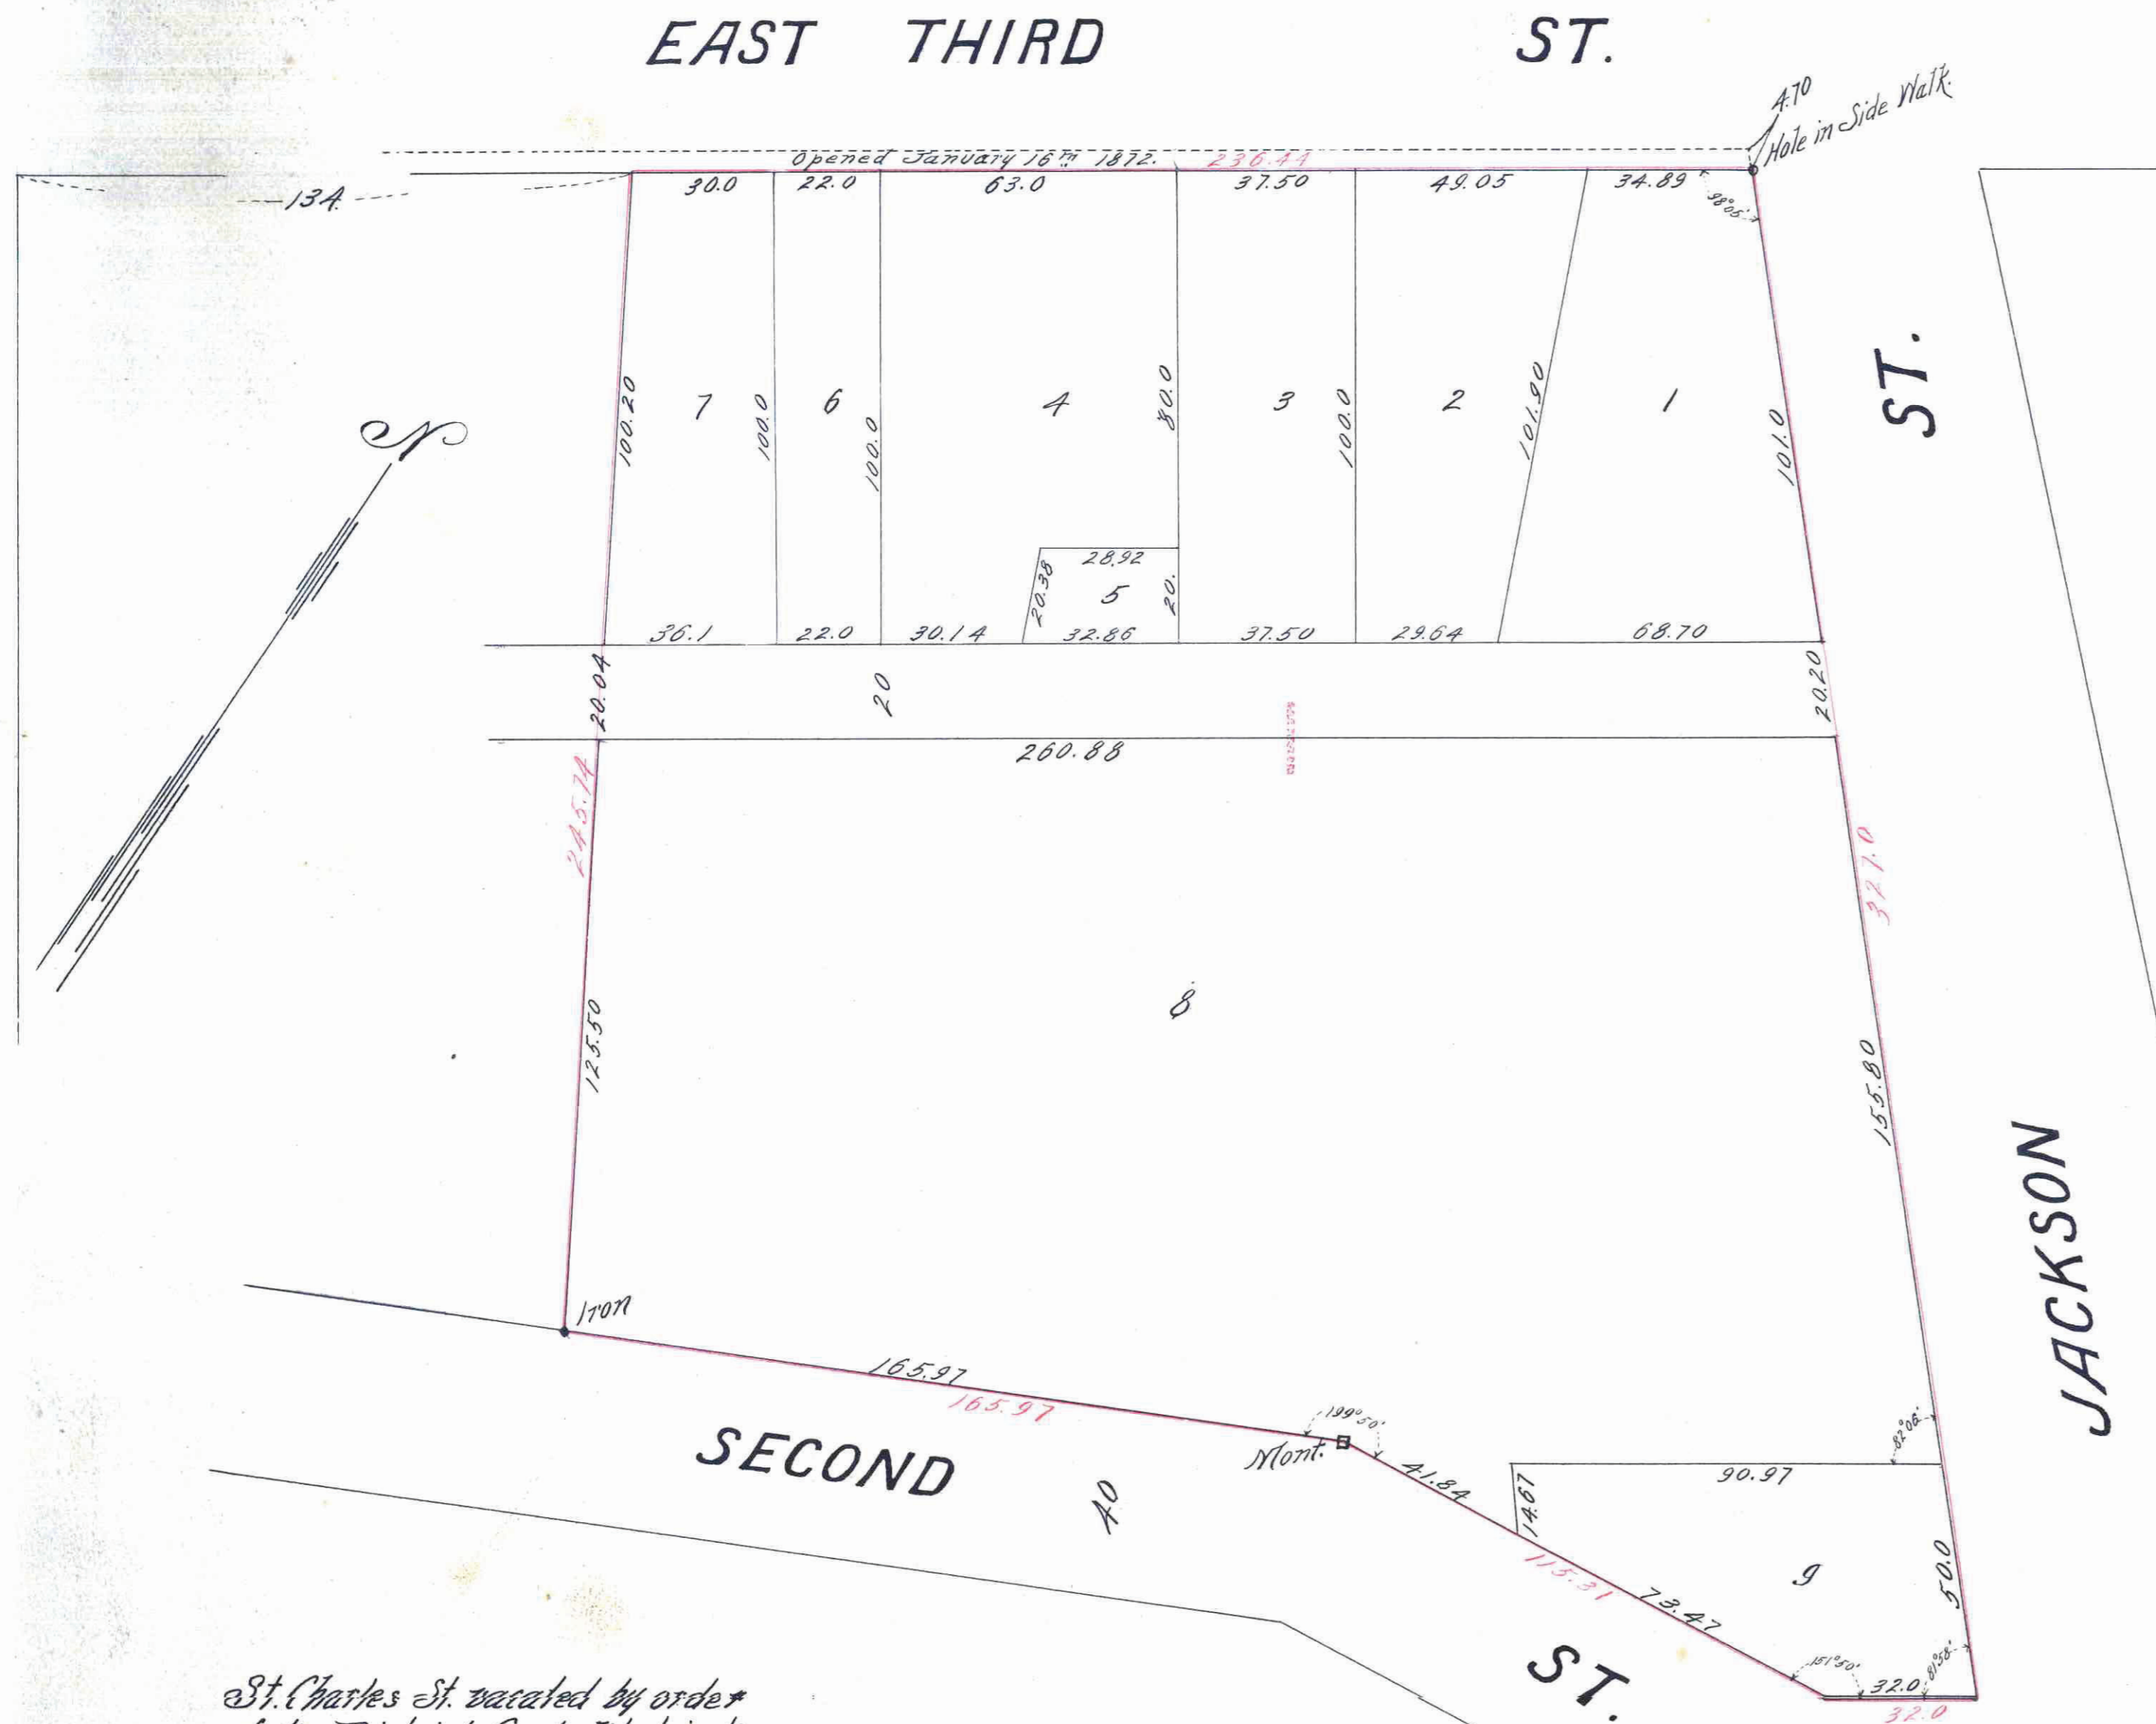

299732

St. Charles St. vacated by order of the District Court, Filed in the Office of Register of Deeds, (No. 298699) July 6th 1904.

St. Paul Minn. March 2nd 1904
 I, JOHN B. IRVINE, County Surveyor of Ramsey County, Minn., hereby certify to having surveyed and platted the property as described on this map upon request and by order of the County Auditor, as "AUDITOR'S SUBDIVISION No. 35 ST. PAUL MINN." and have placed monuments at the corners of each and every block as shown on this map, and the same is correct.
 John B. Irvine
 County Surveyor

State of Minnesota,
 County of Ramsey.
 On this 2nd day of March A.D. 1904 personally appeared before me JOHN B. IRVINE, County Surveyor of Ramsey County, to me well known, and acknowledged that he executed the foregoing certificate as his own free act and deed.

J. L. Brown,
 Notary Public
 Ramsey Co. Minn.

State of Minnesota ss
 County of Ramsey
 I, EDW. G. KRAHMER, County Auditor of the County of Ramsey and state aforesaid, do hereby certify that in compliance with and according to the provisions of Sec. 12, Chapter 2 General Statutes of 1902, I have as said County Auditor caused "Lot 1 Block 31 St. Paul Proper" to be surveyed and platted and hereafter known as "AUDITOR'S SUBDIVISION No. 35 ST. PAUL MINN." as shown on this map.

Witness my hand and seal this 10th day of March A.D. 1904
 In presence of
 John W. Hennick }
 Edward J. Himmbach }
 Edw. G. Kraemer
 County Auditor

State of Minnesota
 County of Ramsey.
 On this 10th day of March A.D. 1904 personally appeared before me "EDW. G. KRAHMER," County Auditor of Ramsey County, to me well known, and acknowledged that he executed the foregoing certificate as his own free act & deed.

John W. Hennick
 Notary Public
 Ramsey Co. Minn.

Accepted and approved this 6th day of July A.D. 1904
 Jas. St. Jordan }
 Geo. Remondin }
 City Engineer }
 Commissioners

Accepted by the Common Council of the City of St. Paul on the 26 day of July A.D. 1904.
 George J. Remondin
 City Clerk.

STATE OF MINNESOTA
 County of Ramsey, ss
 Office of the Register of Deeds
 This is to certify that the within instrument was filed for record in this office at St. Paul, on the 3rd day of August, A. D. 1904, at 10 o'clock A.M., and that the same was duly recorded in Book 20 of said Plat, Page 6.
 M. J. G. [Signature]
 Register of Deeds.
 By _____ Deputy.

This plat document is an UNOFFICIAL copy of a Subdivision Plat or Registered Land Survey and is made available for information purposes only.
 To obtain an official copy please contact the Ramsey County Recorder's Office.

