


OGDEN'S ADDITION

SCALE, 40 FT. PER INCH.

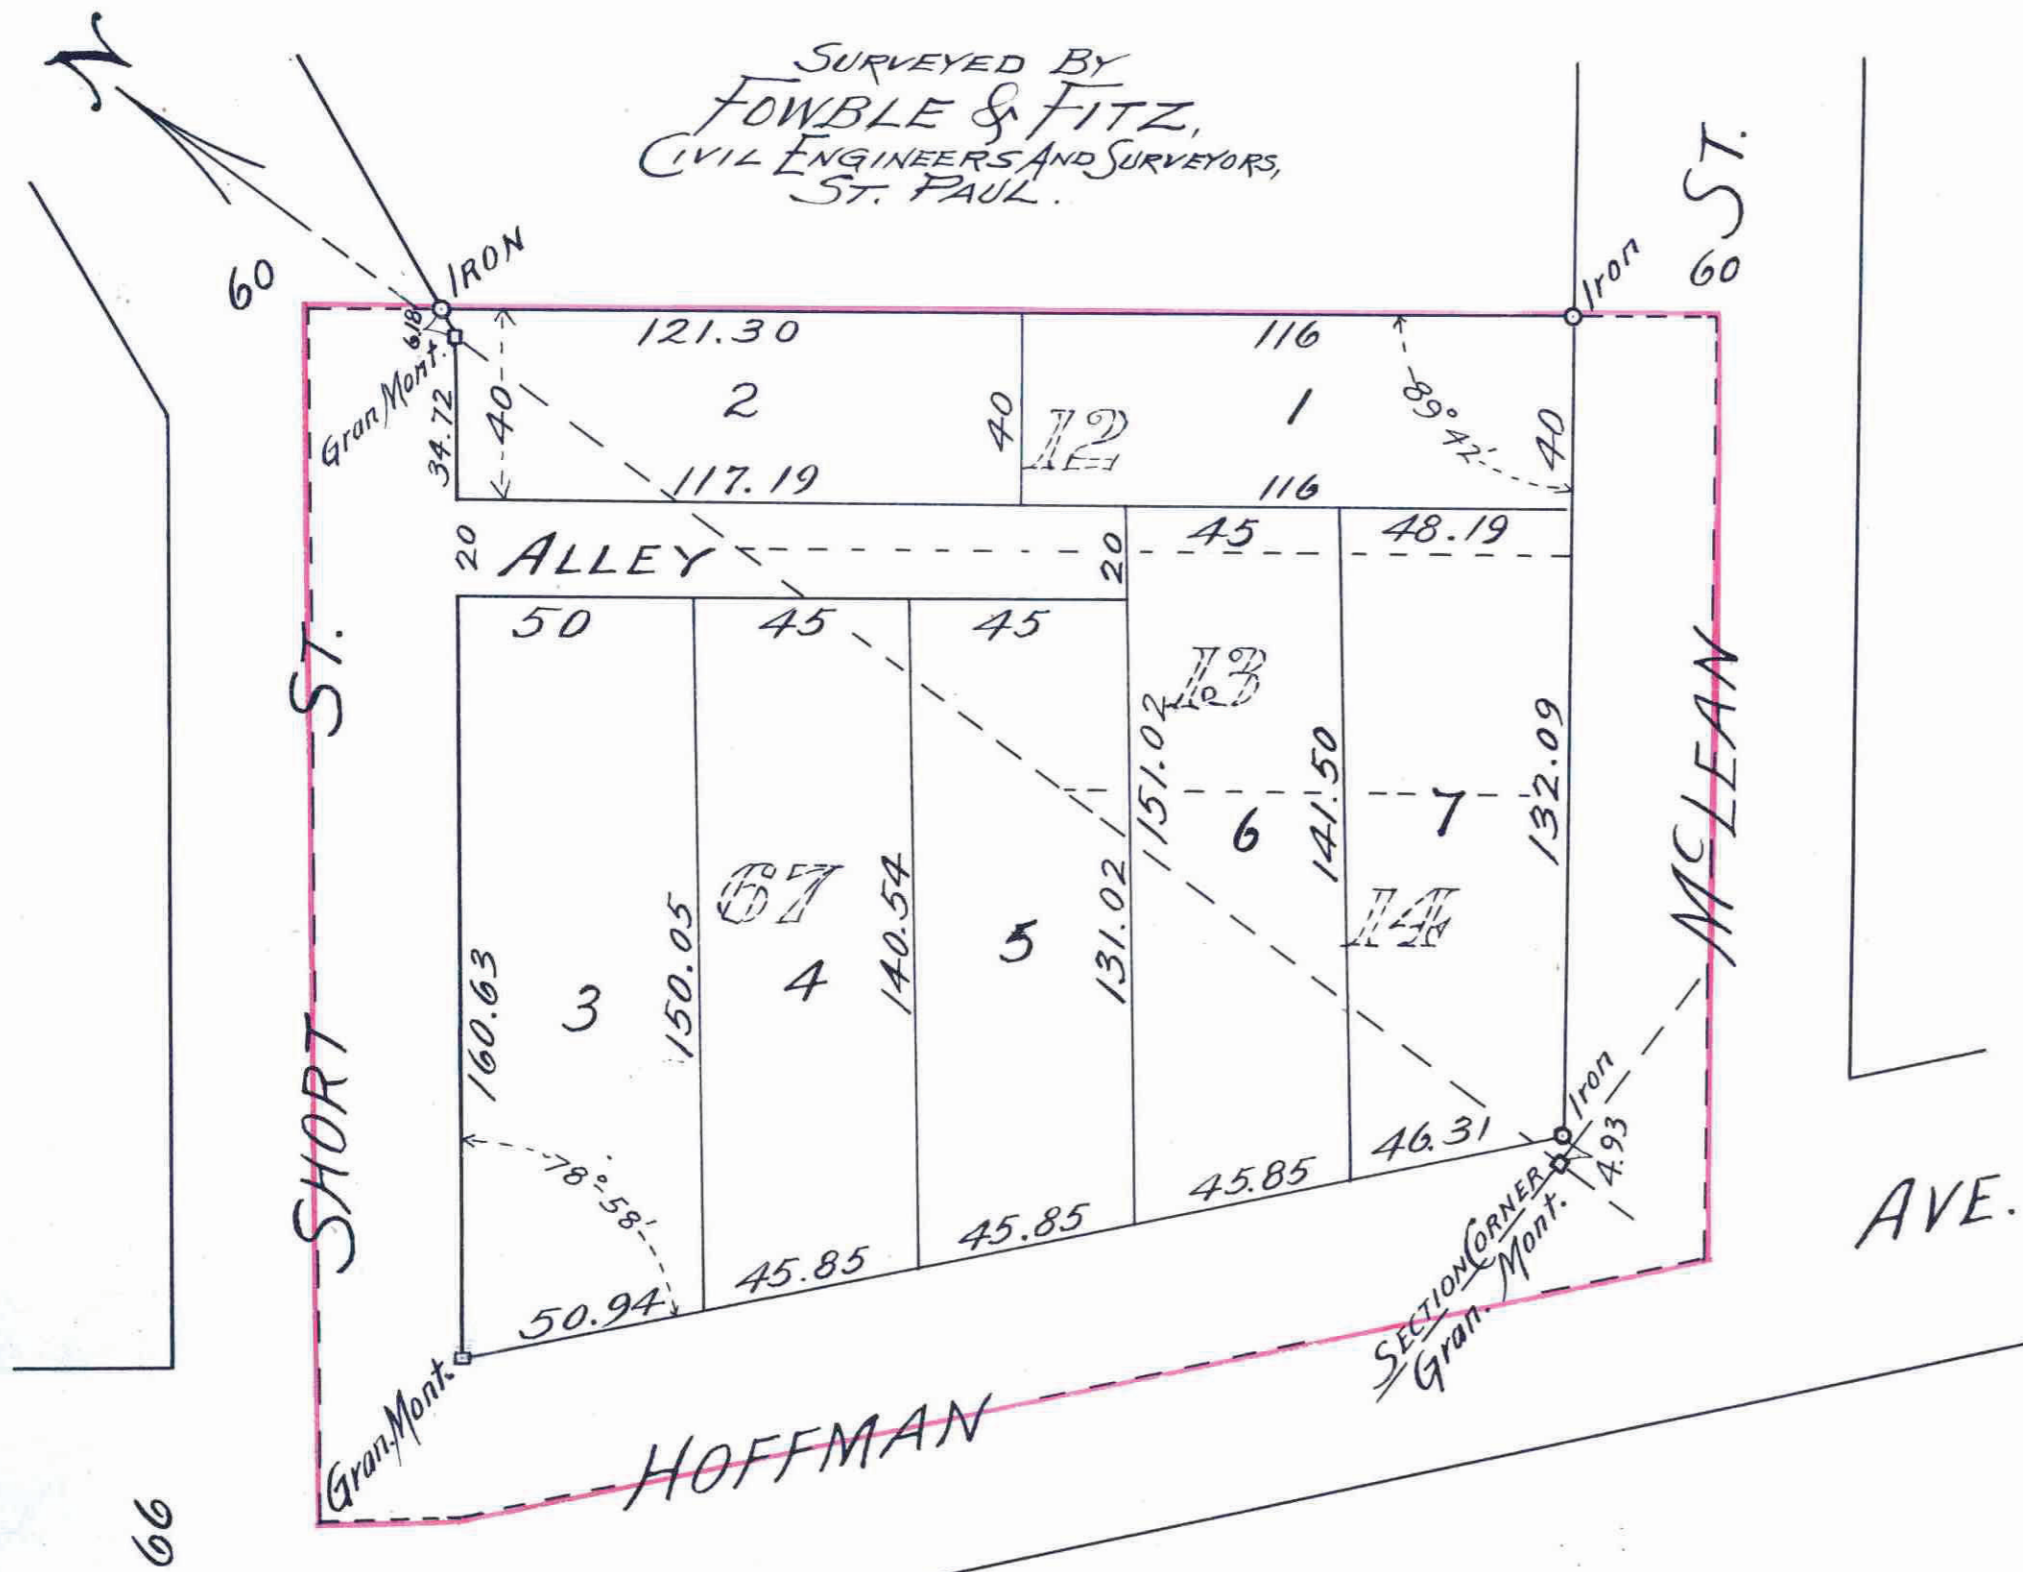

SURVEYED BY
FOWBLE & FITZ,
CIVIL ENGINEERS AND SURVEYORS,
ST. PAUL.

St. Paul Aug. 18, 1904.
I hereby certify to having surveyed and platted the property as described on this map as OGDEN'S ADDITION and have placed iron monuments as shown on this map and the same is correct.

John Henry Fitz
SURVEYOR

State of Minnesota }
County of Ramsey } On this 14th day
of August A.D. 1904 before me personally appeared John Henry Fitz to me known to be the person described in and who executed the foregoing instrument and acknowledged that he executed the same as his free act and deed.

W. S. Sampson
Notary Public, Ramsey Co., Minn.

This is to certify that Maria L. Ogden (unmarried) proprietor of Lots 12, 13 & 14, Block 13, Suburban Hills, except part of Lot 12 taken for Short St. and except part of Lot 14 taken for Hoffman Ave.; also all of Block 67, Lyman Dayton's Add. to St. Paul except part taken for Hoffman Ave. was chosen to be surveyed and platted and hereafter known as OGDEN'S ADDITION as shown by this plat and hereby dedicate to the Public for public use forever, all the streets, avenues and alleys as herein indicated.
Witness, my hand and seal, this 25th day of August A.D. 1904.

In presence of
W. M. Riheldaffer
Kate Riheldaffer

Maria L. Ogden (L.S.)

State of Minnesota }
County of Ramsey } On this 25th day of August A.D. 1904, before me personally appeared Maria L. Ogden to me known to be the person described in and who executed the foregoing instrument and acknowledged that she executed the same as her free act and deed.

Benjamin Ogden Chapman
Notary Public, Ramsey Co., Minn.

A.D. 1904. Accepted and approved this 27th day of August

James H. Jordan
W. A. Jones
W. Hoffmann
Low Remond } PLAT COMMISSION
CITY ENGINEER.

the 6 day of September A.D. 1904.

George J. Robinson
CITY CLERK.

This plat document is an UNOFFICIAL copy of a Subdivision Plat or Registered Land Survey and is made available for information purposes only.
To obtain an official copy please contact the Ramsey County Recorder's Office.

Register of Deeds
This is to certify that the within instrument was filed for record in the office of the Register of Deeds at St. Paul, on the 14th day of September A. D. 1904 in Book 20 of Deeds, Page 10 and that the same was duly recorded in Book 20 of Deeds, Page 10.
M. H. Berglund
Register of Deeds.
By _____ Deputy.

Taxes for the year 1904 on the lands described within paid.
Benjamin Ogden Chapman
SEP 13 1904
ST. PAUL, MINN.
P. J. METZGER, County Treas.

CITY ENGINEER'S OFFICE,
ST. PAUL, MINN.
SEP 14 1904
Ass't City Eng.
W. R. City Treas.

TAXES PAID
AND TOWN ENDED
SEP 18 1904
EDW. G. KRAHMER
COUNTY AUDITOR
J. W. Henrick

CITY TREASURER'S OFFICE
ST. PAUL, MINN.
SEP 14 1904
Ass't Paid
OTTO GRENDEL, City Treas.



301224