


DOBNER'S REARRANGEMENT OF BLOCK 2, THE HAMLIN SYNDICATE ADD. NO. 1.

ST. PAUL MINN.

JOHN B. IRVINE, SURVEYOR

Scale 40 Feet per inch

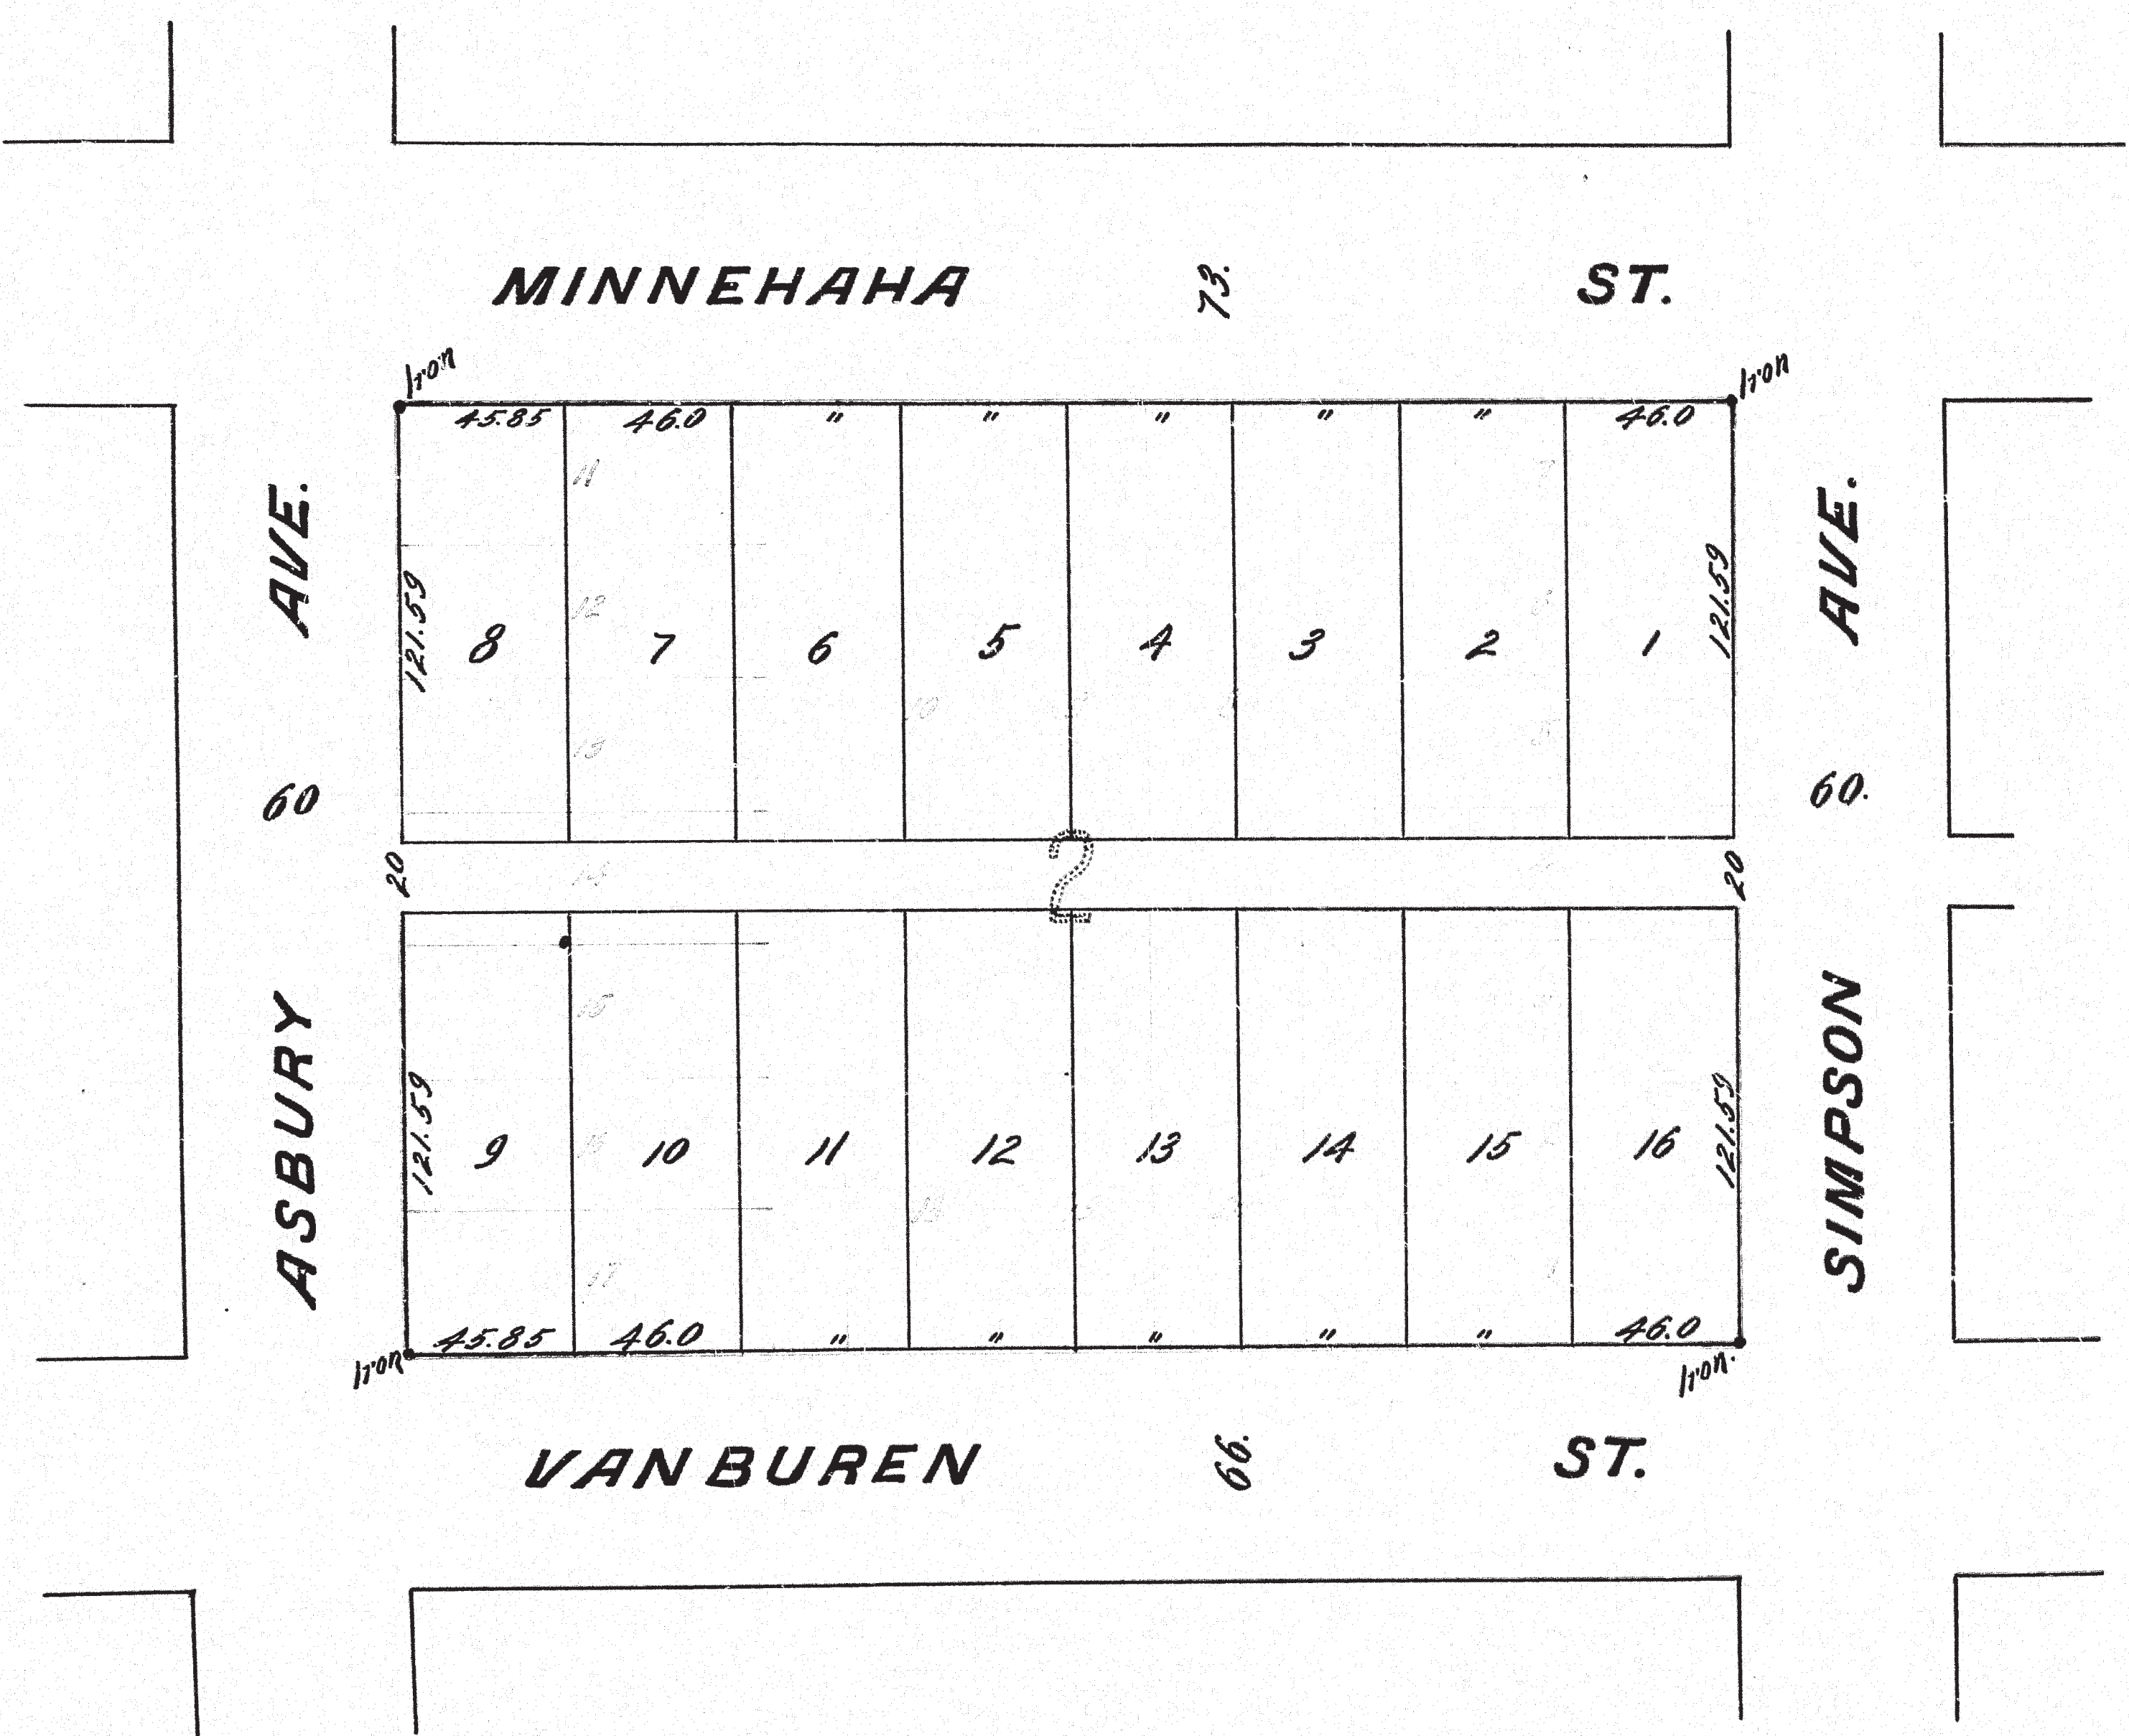

M. Aguirre
I hereby certify to having surveyed and platted the property as described on this map as "DOBNER'S REARRANGEMENT OF BLOCK 2, THE HAMLIN SYNDICATE ADD. NO. 1, ST. PAUL, MINN." and have placed iron monuments at the corners of each and every block as shown on this map, and the same is correct.
John B. Irvine
Surveyor.

State of Minnesota } On this 22nd day of April A.D.
County of Ramsey } 1905, personally appeared before
the undersigned JOHN B. IRVINE, to me well known, and
acknowledged that he executed the foregoing certificate
as his own free act and deed.
J. L. Brown
Notary Public, Ramsey Co. Minn.

This is to certify that Leonard J. Dobner, Frank E. Brown, and Norman L. Larson, proprietors of Block 2, The Hamline Syndicate, No. 1, St. Paul, Minn., have caused the same to be surveyed and platted, and hereafter known as "DOBNER'S REARRANGEMENT OF BLOCK 2, THE HAMLIN SYNDICATE, No. 1, ST. PAUL, MINN." as shown by this plat and hereby dedicate to the public, and for the public use forever all the streets, avenues and alleys as herein indicated.
Witness our hands and seals this 22nd day of April A.D. 1905.

In presence of
Leonard J. Dobner
Frank E. Brown
Norman L. Larson
Charles H. Atkes
Rose E. Brown

State of Minnesota } On this 22nd day of April
County of Ramsey } A.D. 1905, personally came
before me, the undersigned, Leonard J. Dobner,
Frank E. Brown and Norman L. Larson, to me
well known, and they acknowledged that they
executed the foregoing certificate as their own
free act and deed.
Charles H. Atkes
Notary Public, Ramsey Co., Minn.

Accepted and approved this 2nd day of May A.D. 1905
James B. Jordan } Plat
} Commissioners
Lois Lundquist } City Engineer
City of St. Paul, Minn.
Accepted by the Board of Aldermen
Accepted by the Assembly
May 2nd 1905
May 18th 1905
George J. Huntington
(City Clerk)

This plat document is an UNOFFICIAL copy of a Subdivision Plat or Registered Land Survey and is made available for information purposes only.
To obtain an official copy please contact the Ramsey County Recorder's Office.

MAY 2 1906
ST. PAUL, MINN.

TAXES PAID AND TRASSER ENLITLED
MAY 8 1905
EDW. G. KRAHMER,
COUNTY AUDITOR
E. S. Ketchum