

EVANS ADDITION








TO

St. Paul.

This plat document is an UNOFFICIAL copy of a Subdivision Plat or Registered Land Survey and is made available for information purposes only.



To obtain an official copy please contact the Ramsey County Recorder's Office.

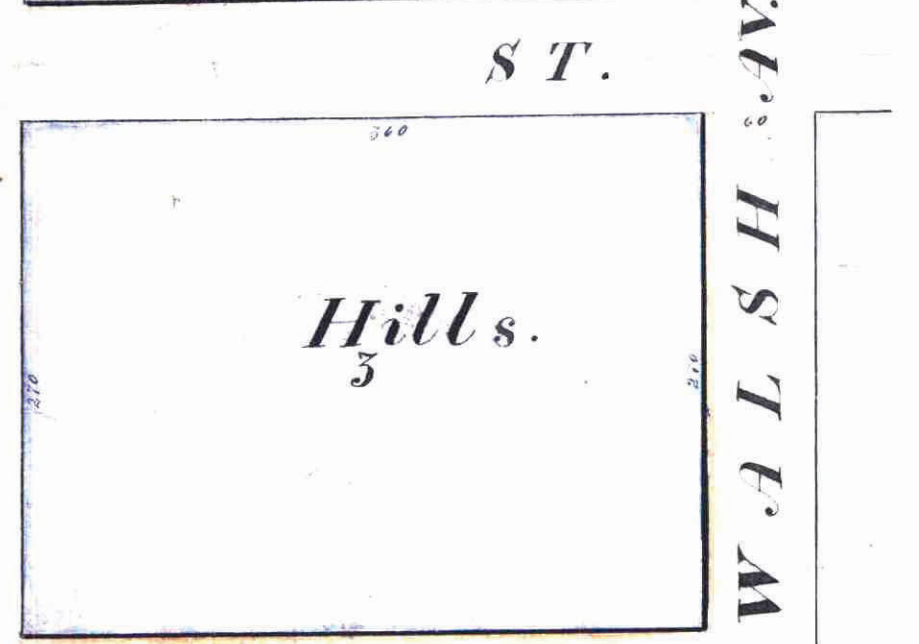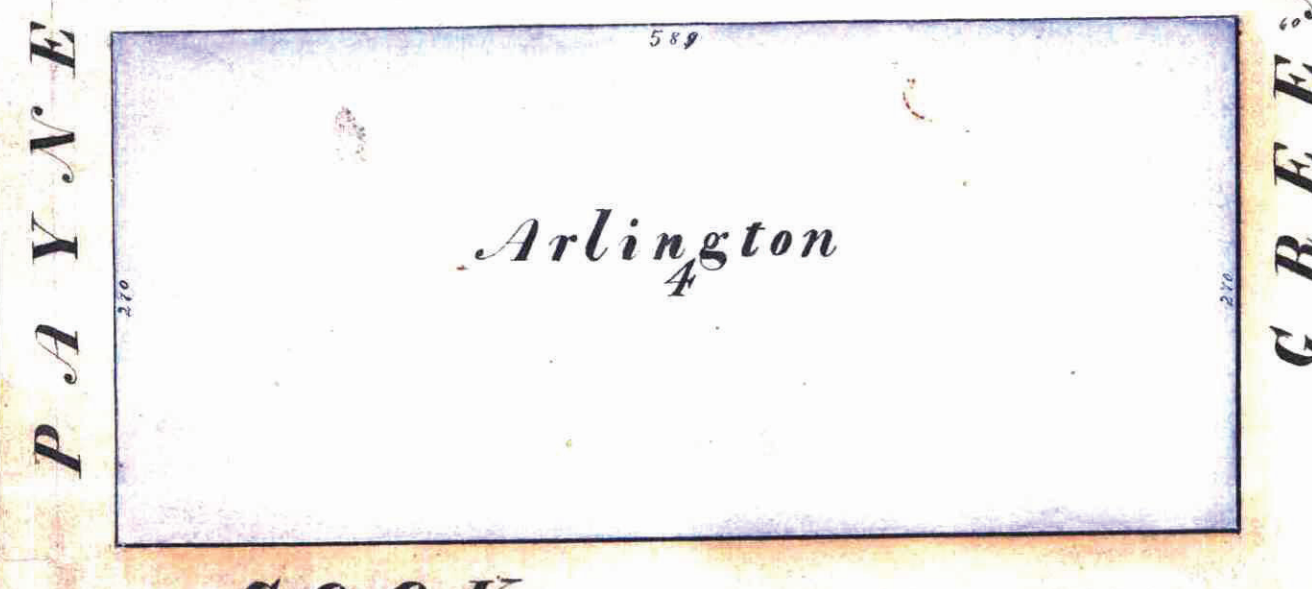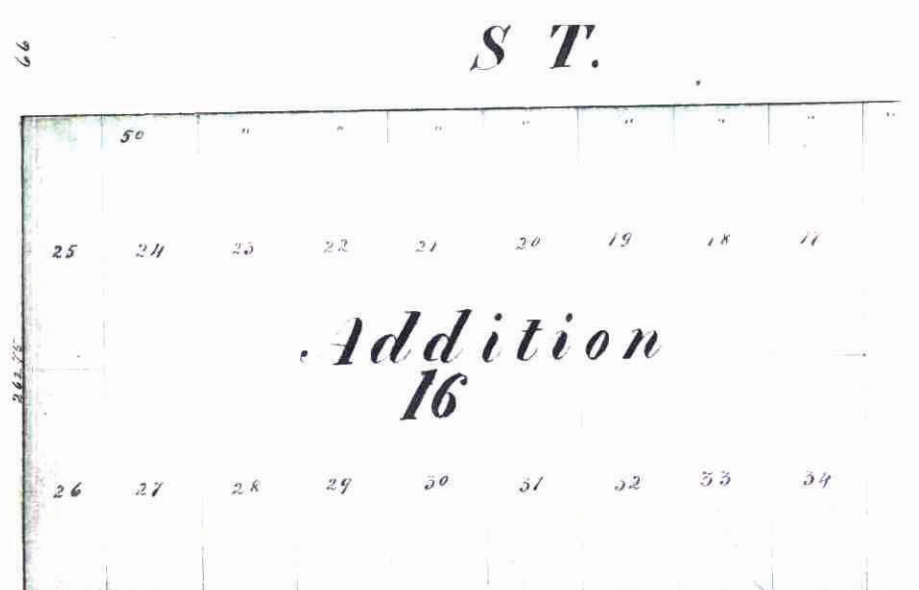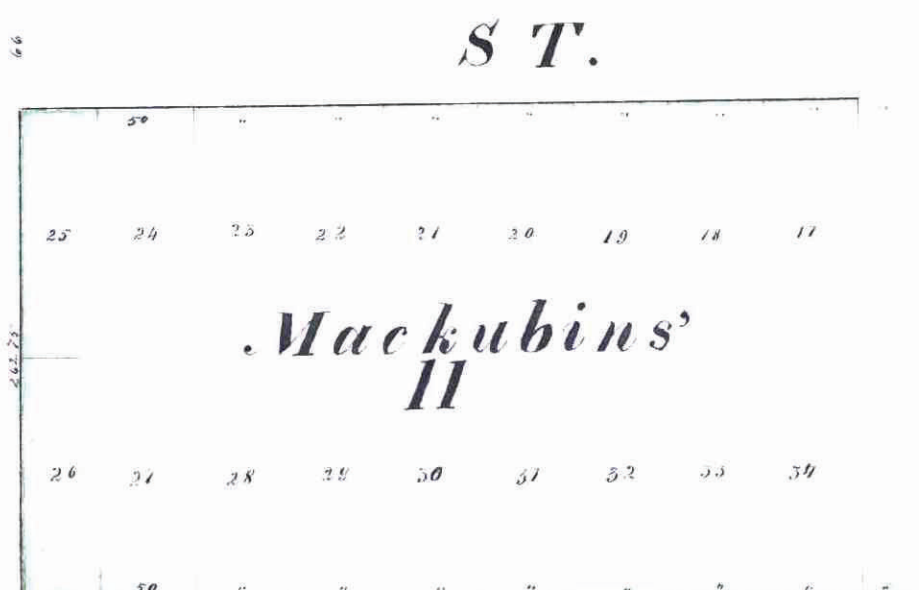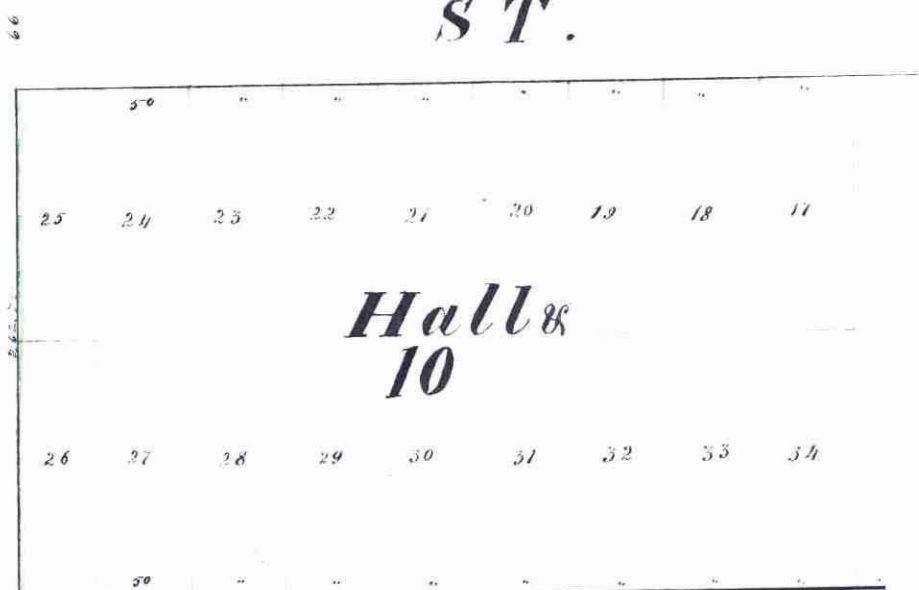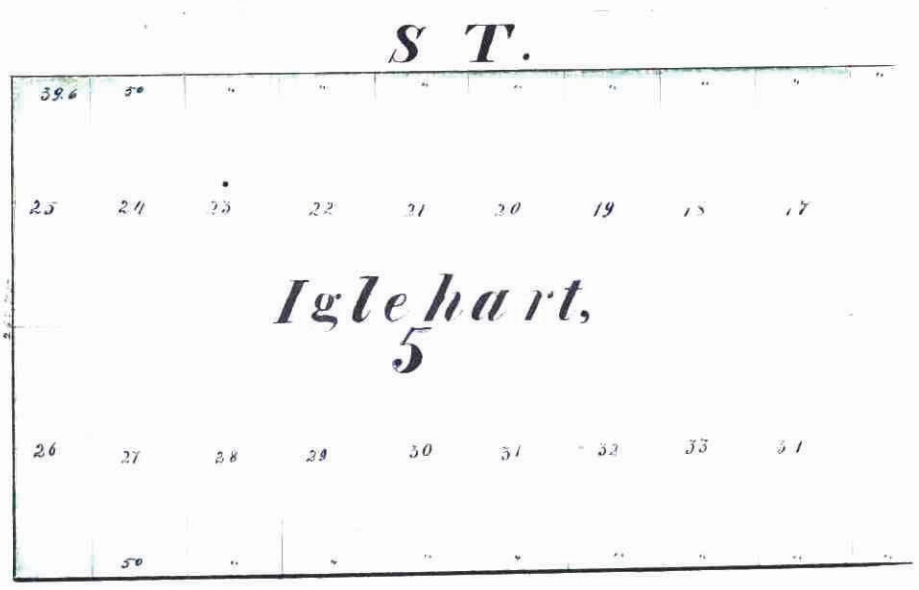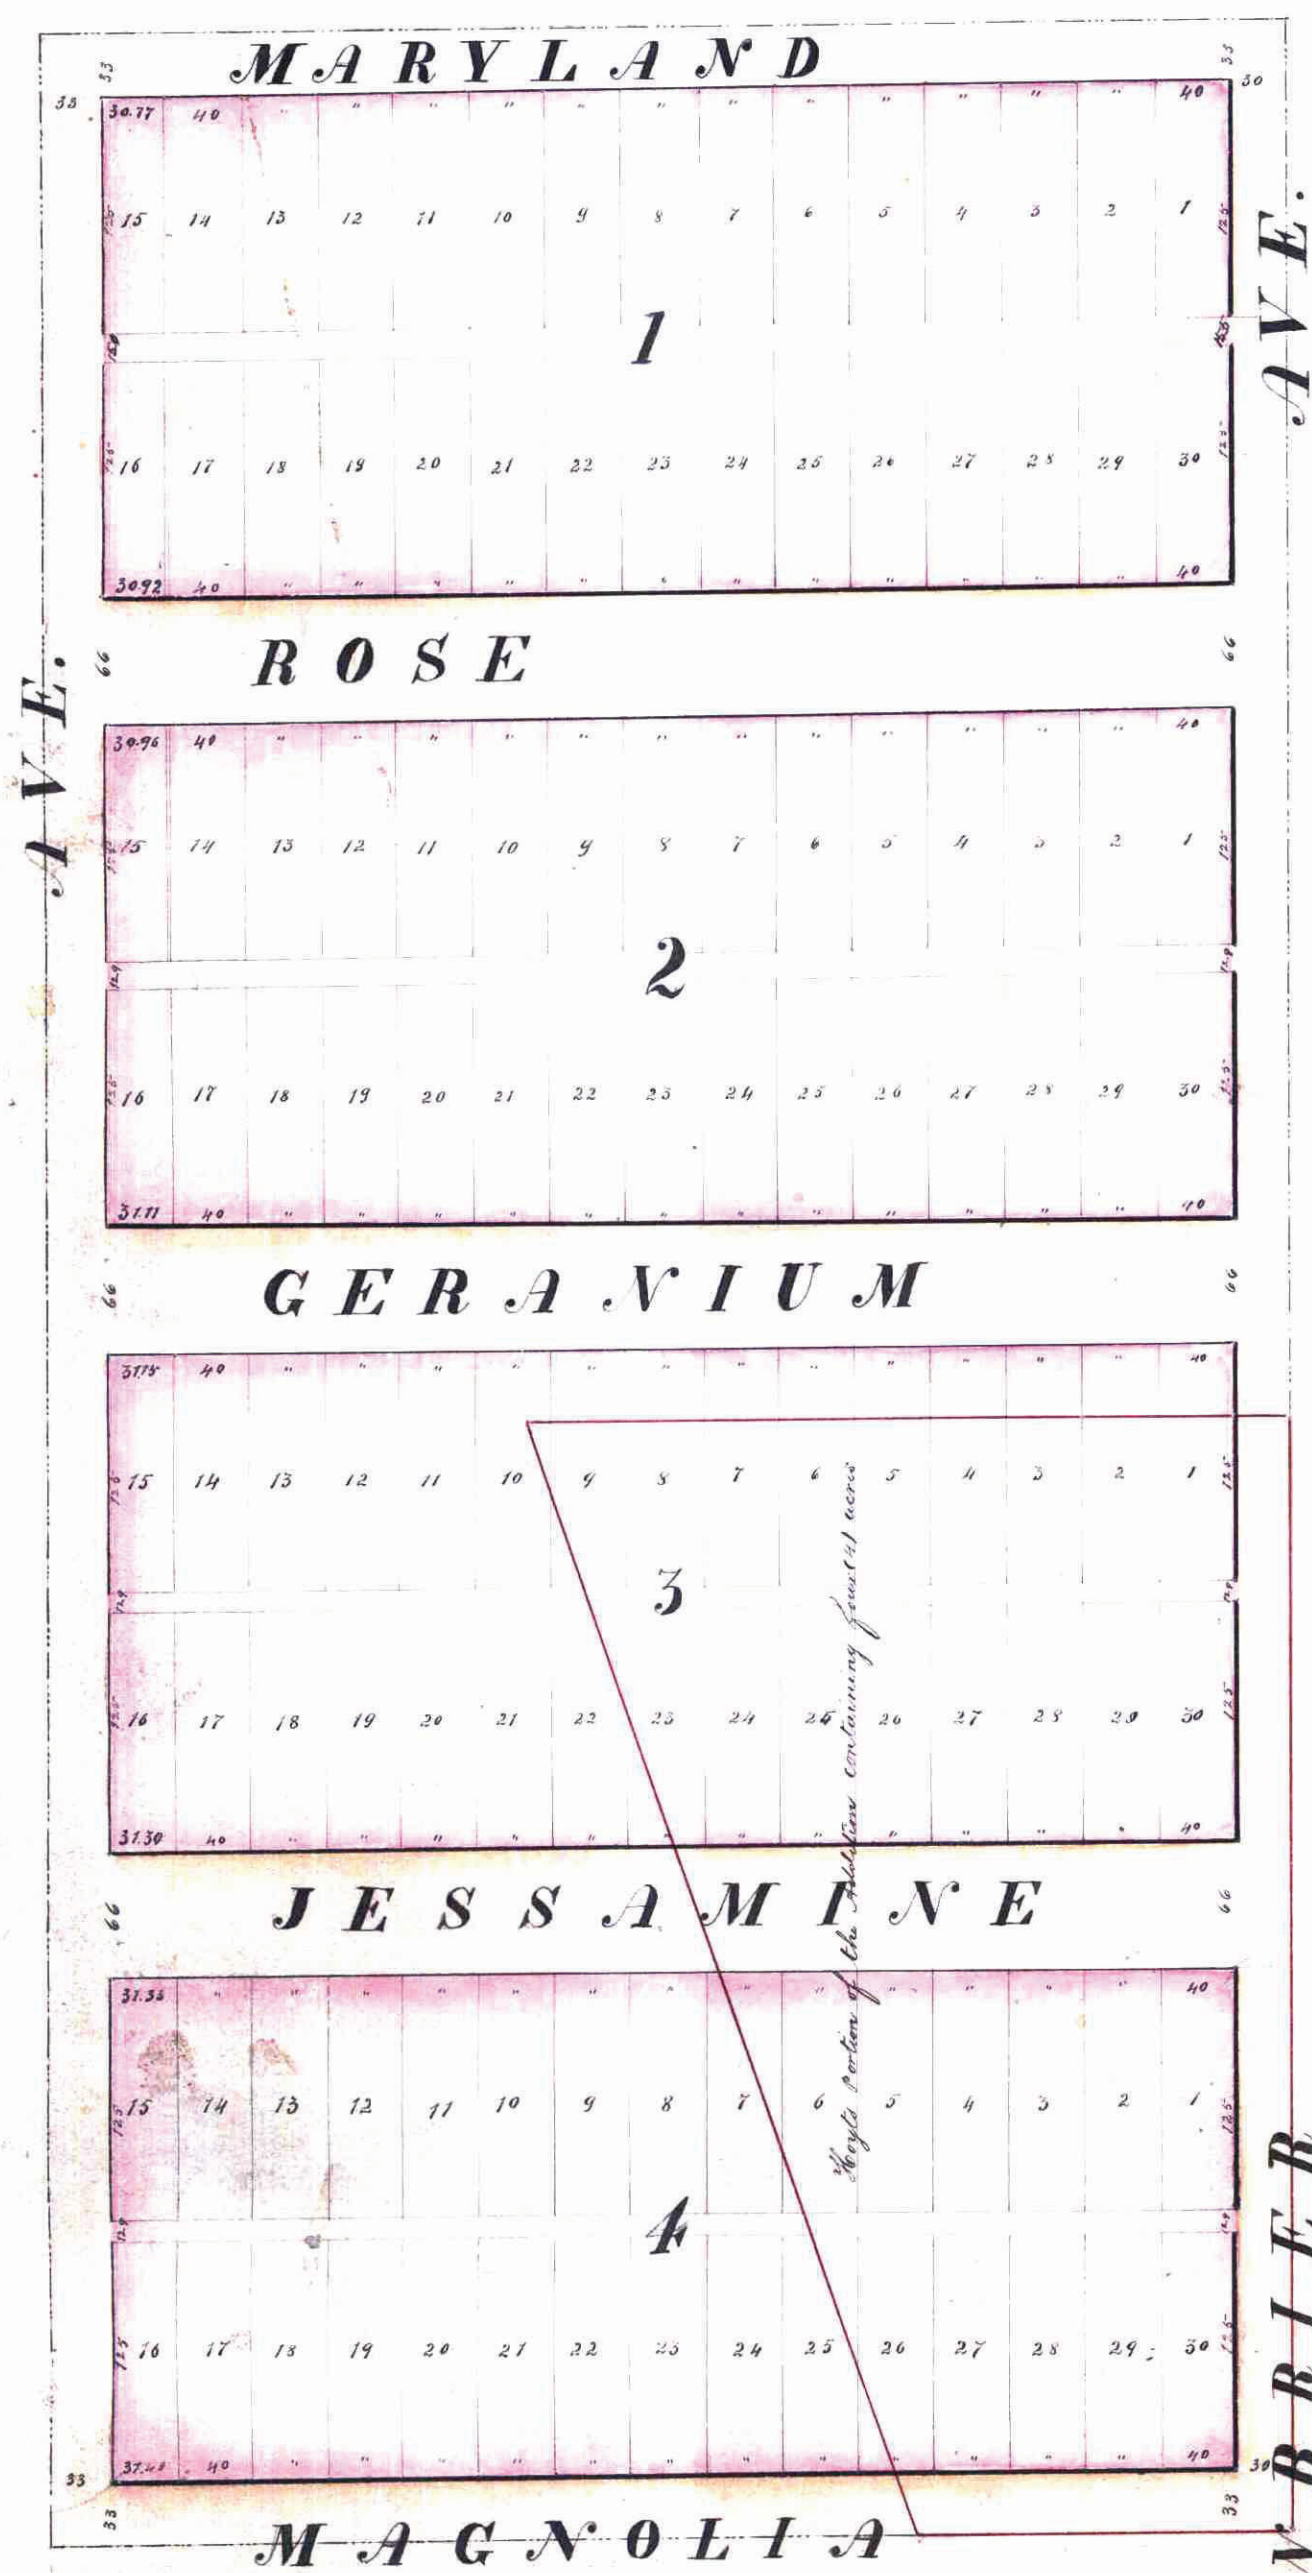

COOK

Office of Register of Deeds
Ramsey County, Minnesota

I hereby certify that the above and foregoing plat was filed for record in this office this 21st day of April A. D. 1874 at 5:00 o'clock P. M.

Shepard Standen, Register of Deeds
J. J. Murray, Deputy

State of Minnesota,
County of Ramsey

We, the undersigned proprietors of Evans Addition to the City of Saint Paul, do hereby certify that we caused the same to be surveyed as indicated on this plat, to the end that the same might be recorded as the law directs, and we do hereby give to the public and for public use all the Streets and Avenues represented herein. Our Attest is not done.

Witness our hands and seals this 21st day of April 1874.

Edmund E. Evans
Benjamin H. Hall
John H. Schulte

State of Minnesota,
County of Ramsey

On this the 3 day of April A. D. 1874 there personally appeared Edmond E. Evans and Benjamin H. Hall the signers and sealers of the above and foregoing Certificate and severally acknowledged that they executed the same for the uses and purposes therein expressed.

Chas. Becker
Notary Public
St. Paul

I hereby certify that the within is a correct plat of Evans Addition to the City of Saint Paul as surveyed by me of lands formerly known and described as the West half of the South 1/4 of the East 1/4 of Section number twenty nine (29) of Township number twenty nine (29) North of Range number twenty two (22) East of South Township number...

J. D. Miller
Surveyor

St. Paul, March 2, 1874

I and mine April 21 1874

I hereby certify that the Streets and Avenues as shown on the foregoing plat conform with the Streets and Avenues and existing Additions.

D. L. Luntzer
City Surveyor

Clerk's Auditors Office:
P. Ramsey, Secy. Minn.
J. J. Paul, Clk. St. Paul

Taxes Paid
J. J. Paul
County Auditor

I certify that Evans Addition was accepted by the City of St. Paul on the 21 day of April 1874.

M. J. Connor, City Clerk
St. Paul Minn.

