

AUDITOR'S SUBDIVISION No. 40

312654

ST. PAUL, MINN.

Scale 40 Feet pr. inch.

This plat document is an UNOFFICIAL copy of a Subdivision Plat or Registered Land Survey and is made available for information purposes only.



To obtain an official copy please contact the Ramsey County Recorder's Office.

"J. H. Armstrong," County Surveyor of Ramsey County, Minn, hereby certify to having surveyed and platted the property as described on this map upon request and by order of the County Auditor, as Auditor's Subdivision No. 40, St. Paul, Minn, and have placed iron monuments at the corners of each and every block as shown on this map, and the same is correct.

J. H. Armstrong
County Surveyor, Ramsey Co., Minn.

State of Minnesota,
County of Ramsey.

On this 13th day of June A.D. 1905, personally appeared before me, "J. H. Armstrong," County Surveyor of Ramsey County, to me well known, and acknowledged that he executed the foregoing certificate as his own free act and deed.

J. W. Henrick
Notary Public, Ramsey Co., Minn.
My Commission Expires Nov. 15th, 1906.

State of Minnesota } ss
County of Ramsey }

"Edw. G. Krahmer," County Auditor, of the County of Ramsey and state aforesaid, do hereby certify that in compliance with and according to the provisions of Sec. 17, Chapter 2, General Statutes of 1902, I have, as said County Auditor, caused, "Block 2, The-arrangement of Highland Park Addition," to be surveyed and platted and hereafter known as "Auditor's Subdivision No. 40, St. Paul, Minn," as shown on this plat.

Witness my hand and seal this 15th day of June A.D. 1905
In presence of
J. W. Henrick } *Edw. G. Krahmer*
E. J. Heimback } County Auditor.

State of Minnesota
County of Ramsey.

On this 15th day of June A.D. 1905, personally appeared before me "Edw. G. Krahmer," County Auditor of Ramsey County to me well known, and acknowledged that he executed the foregoing certificate as his own free act and deed.

J. W. Henrick
Notary Public, Ramsey Co., Minn.
My Commission Expires Nov. 15th, 1906.

Accepted and approved this 16th day of June A.D. 1905.


W. A. Barnes } (Plat.
James St. Jordan } Commissioners
Edw. Krahmer } City Engineer.

CITY OF ST. PAUL, MINN.

Accepted by the Board of Aldermen, June 20th 1905.
Accepted by the Assembly June 22nd 1905.

Geo. F. Huntington
City Clerk.

STATE OF MINNESOTA, ss:
County of Ramsey, ss:
Office of the Register of Deeds.
This is to certify that the within instrument was filed for record in this office at St. Paul, on the 21st day of July A. D. 1905, at 11 o'clock A.M., and that the same was duly recorded in Book 1 of Town Gate Page 121
M. J. Aguirre
Register of Deeds.
By _____ Deputy.

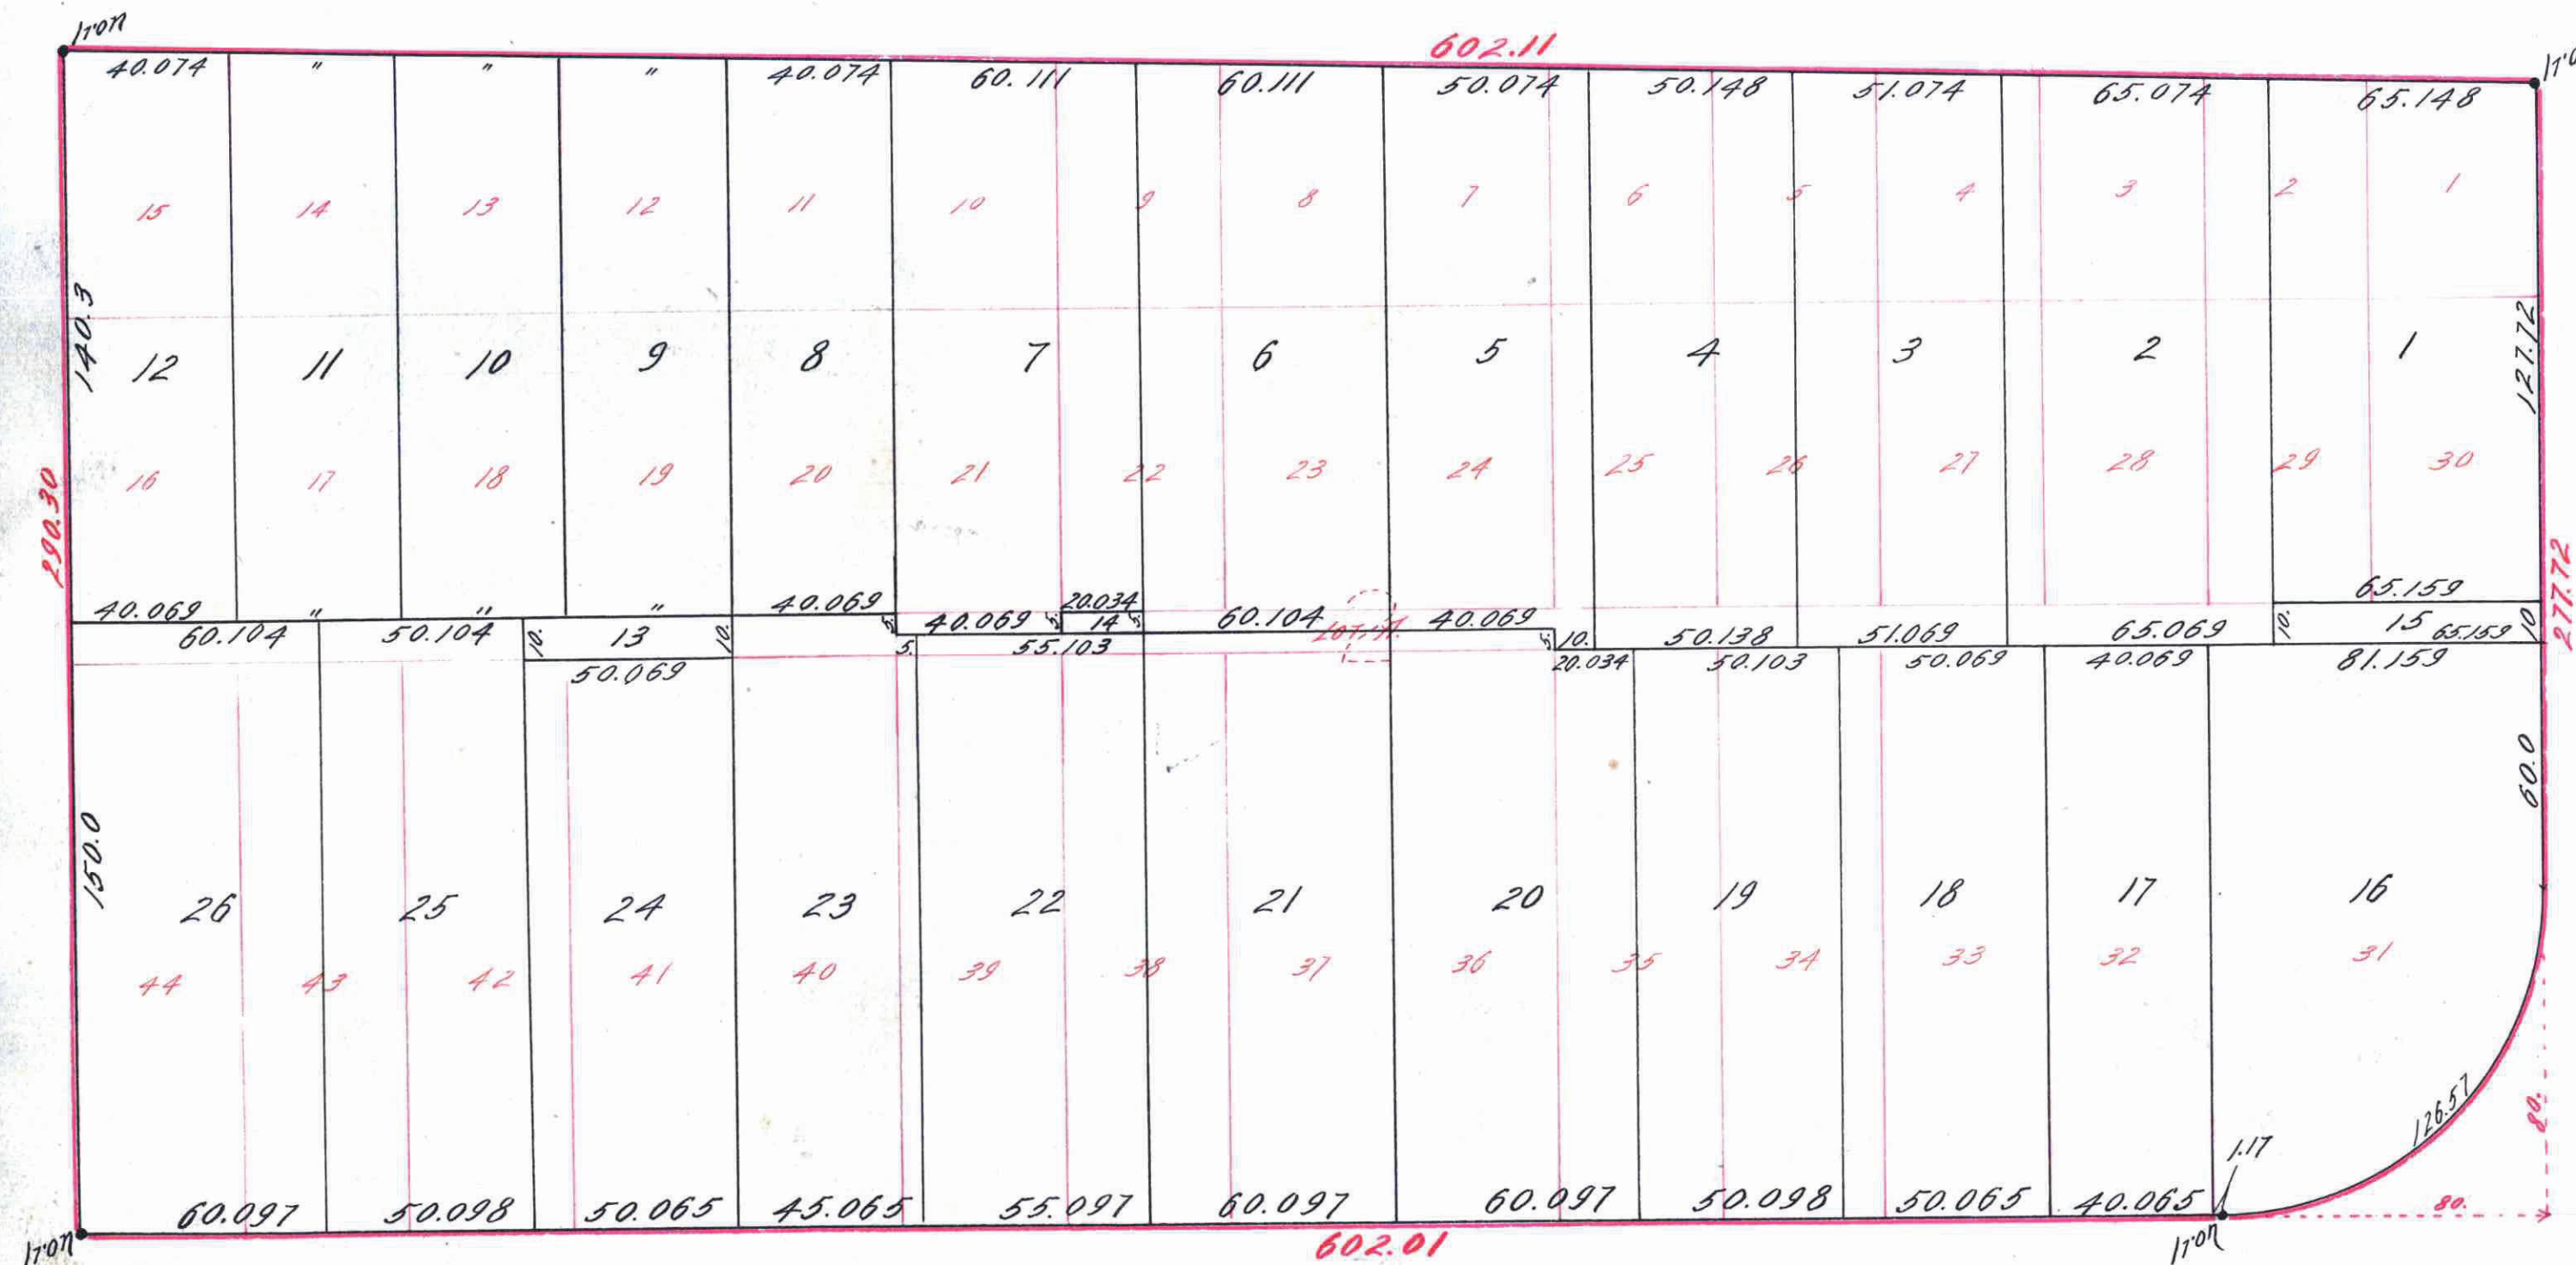

312654