

318075

F. KNAUFT'S PACIFIC STREET ADDITION TO ST. PAUL, MINN.

I hereby certify to having surveyed and platted the property as described on this map as F. KNAUFT'S PACIFIC ST. ADDITION TO ST. PAUL, MINN. and have placed iron monuments at the corners of each and every block as shown on this map, and the same is correct.

Jens Pedersen
SURVEYOR.

STATE OF MINNESOTA, }
County of Ramsey, }^{ss} On this 18th day of October A.D. 1905, personally appeared before the undersigned JENS PEDERSEN, to me well known, and acknowledged that he executed the foregoing certificate as his own free act and deed.

Herbert S. Moore
Notary Public, Ramsey Co. Minn.

This is to certify that Ferdinand Knauff and Helene Knauff, his wife, are the proprietors of the following described property: "Beginning at a point on the east line of HESTER ST. St. Paul, Minn. 306 feet south of where said east line of Hester St. intersects the south line of Hastings Ave., thence south on said East line of Hester St. 168 feet, thence east at right angles with said east line of Hester St. 263 feet more or less to the property of Wm King; thence North along the west line of said property of Wm King 168 feet, thence West and parallel with Hastings Ave. aforesaid 263 ft. more or less to the place of beginning;" have caused the same to be surveyed and platted, and hereafter known as F. KNAUFT'S PACIFIC STREET ADDITION TO ST. PAUL, MINN. as shown by this plat and hereby dedicate to the public, and for the public use forever, all the streets, avenues and alleys, as herein indicated.

Witness our hands and seals this 16th day of Oct AD 1905
In presence of

M. Schuler *Ferdinand Knauff*
Julia Knauff *Helene Knauff*

State of Minnesota, }
County of Ramsey, }^{ss} On this 16th day of Oct. A.D. 1905, personally came before me the undersigned Ferdinand Knauff and Helene Knauff his wife, to me well known and acknowledged that they executed the foregoing Certificate as their own free act and deed

M. Schuler
Notary Public, Ramsey County, Minn.


Accepted and Approved this 21st day of October A.O. 1905.

W.A. Somers } Plat Commissioners.
James St. Jordan }
Hubert A. ... City Engineer.

Accepted by the Assembly 16th day of Nov. AD. 1905.

Accepted by the Board of Aldermen 7th day Nov. AD. 1905.

Approved November 18th 1905 *George W. Remington*
CITY CLERK.

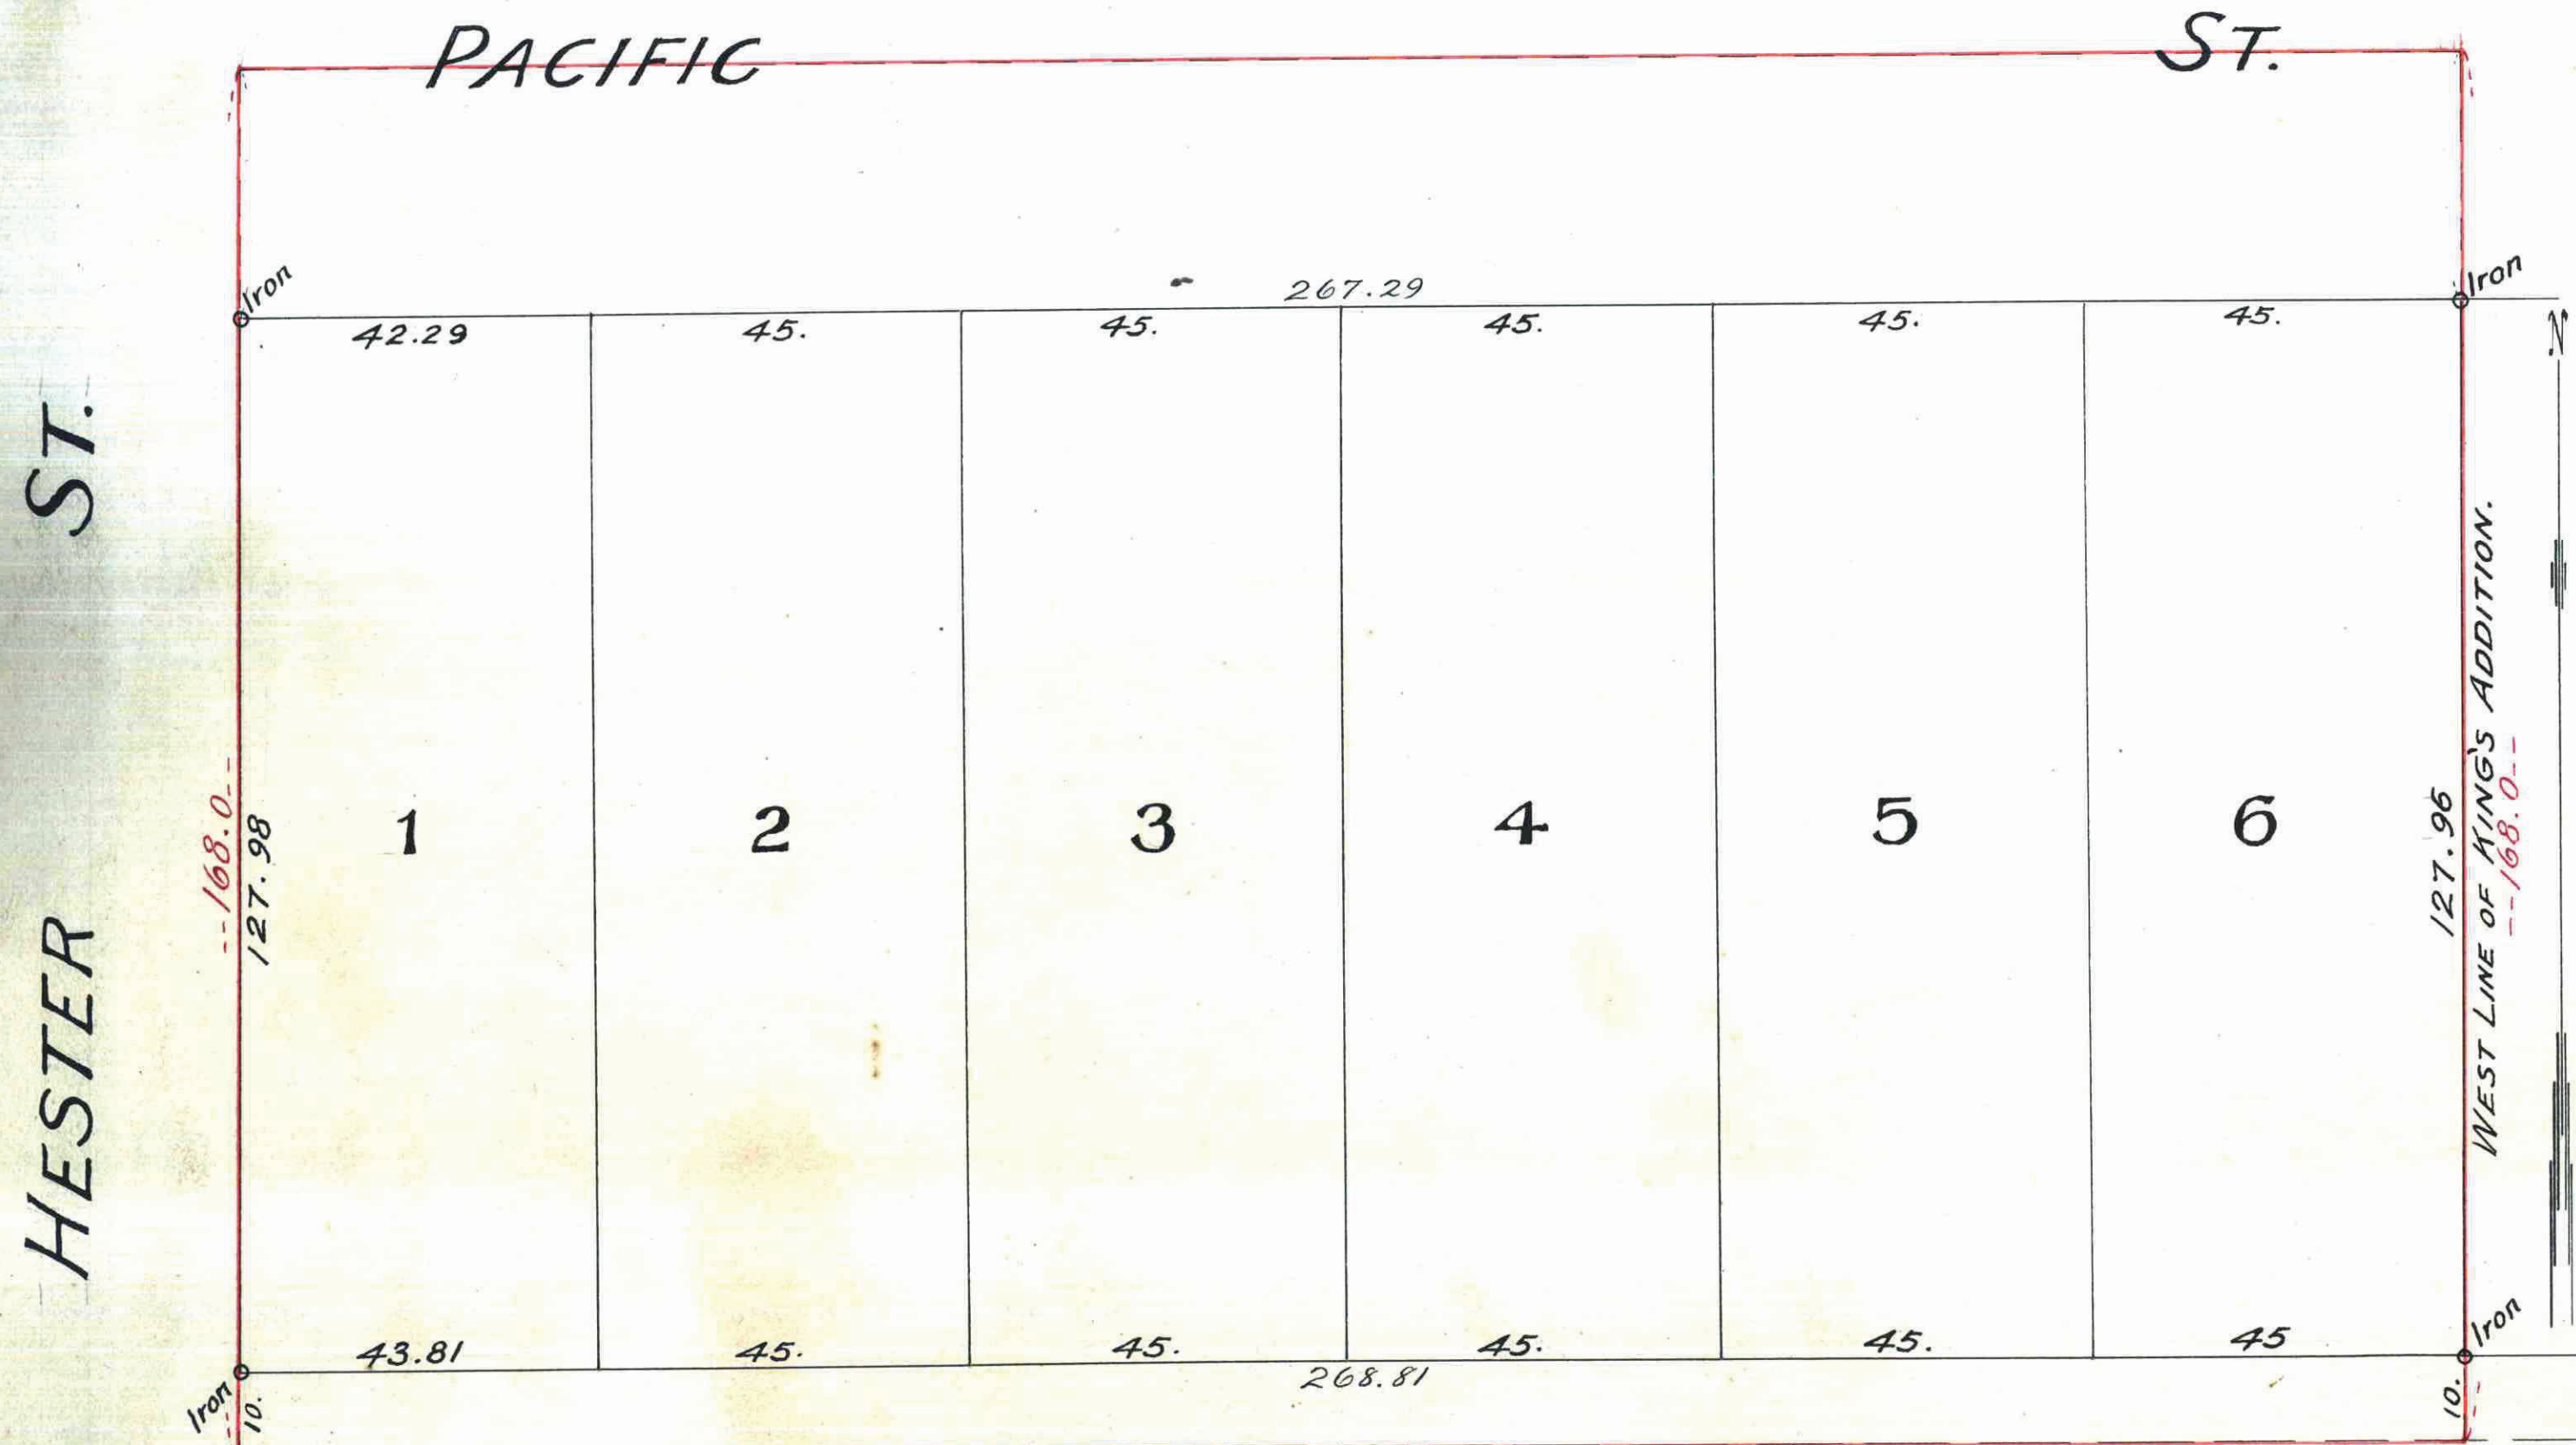

JENS PEDERSEN, SURVEYOR.

Scale, 20 ft per inch.

Taxes for the year 1904 on the lands described within paid.
NOV 23 1905
ST. PAUL, MINN.
JESSE FOOT, County Treas.

CITY TREASURER'S OFFICE
ST. PAUL, MINN.
NOV 24 1905
Ass't. ...
OTTO BREMER, City Treas.

This plat document is an UNOFFICIAL copy of a Subdivision Plat or Registered Land Survey and is made available for information purposes only.
To obtain an official copy please contact the Ramsey County Recorder's Office.

STATE OF MINNESOTA, }
County of Ramsey, }
Office of the Registrar of Deeds.
This is to certify that the within instrument was filed for record in this office at St. Paul, Minn. on the 18th day of October A. D. 1905 at 5:00 o'clock P. M. and that the same was duly recorded in Book 51 of Deeds, Page 51.
M. Schuler
Registrar of Deeds.

TAXES PAID AND TRANSFER ENTRIES
NOV 24 1905

EDW. G. KRAHMER,
COUNTY AUDITOR.

CITY TREASURER'S OFFICE
ST. PAUL, MINN.
DEC - 1 1905
DITTO BREMER, City Treas.

318075