


ELFELT, BERNHEIMER and ARNOLD'S addition to St PAUL M. T.

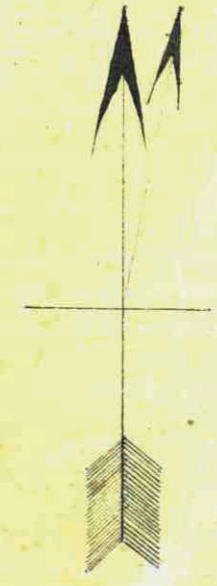


Know all men by these presents that we above
of Ramsey County and Territory of Minnesota did on
the 17th day of June 1856 duly authorize and direct
Meyer & Manden Surveyors who design the foregoing plan
to survey and plat a tract of land situated in the
County of Ramsey of record to be called
Elfelt, Bernheimer & Arnold's addition to St Paul
in honor, appraise, and we do hereby release
all our rights, title, interest and claim in and to
all streets as laid out in the foregoing plan
and give the same for public use.

Witness our hands
St Paul June 17, 1856
Signed as signing
Samuel G. Sloan.
Abraam S. Elfelt
Isaac Bernheimer
Simon H. Arnold
Ernest Bernheimer
By Simon H. Arnold
his attorney at law

County of Ramsey Minn.
Be it known that
on the 17th day of June A.D. 1856 before me
personally came Abraam S. Elfelt, Isaac Bern-
heimer and Simon H. Arnold whose signa-
tures appear to the above instruments of platting
and who are personally known to me and
they acknowledged that they signed the same
freely and voluntarily for the uses and
purpose therein expressed.

Samuel G. Sloan
Notary Public
I certify that the above plat of Elfelt, Bernheimer
and Arnold's addition to St Paul upon the north west
quarter of the South East quarter of Section thirty six
(36) in Township twenty nine (29) north of Range twenty
three (23) West of the 4th principal Meridian is
surveyed into blocks, lots, streets and alleys by
me, and that the above is a correct plat of the
same.
Meyer & Manden.
St Paul June 17, 1856

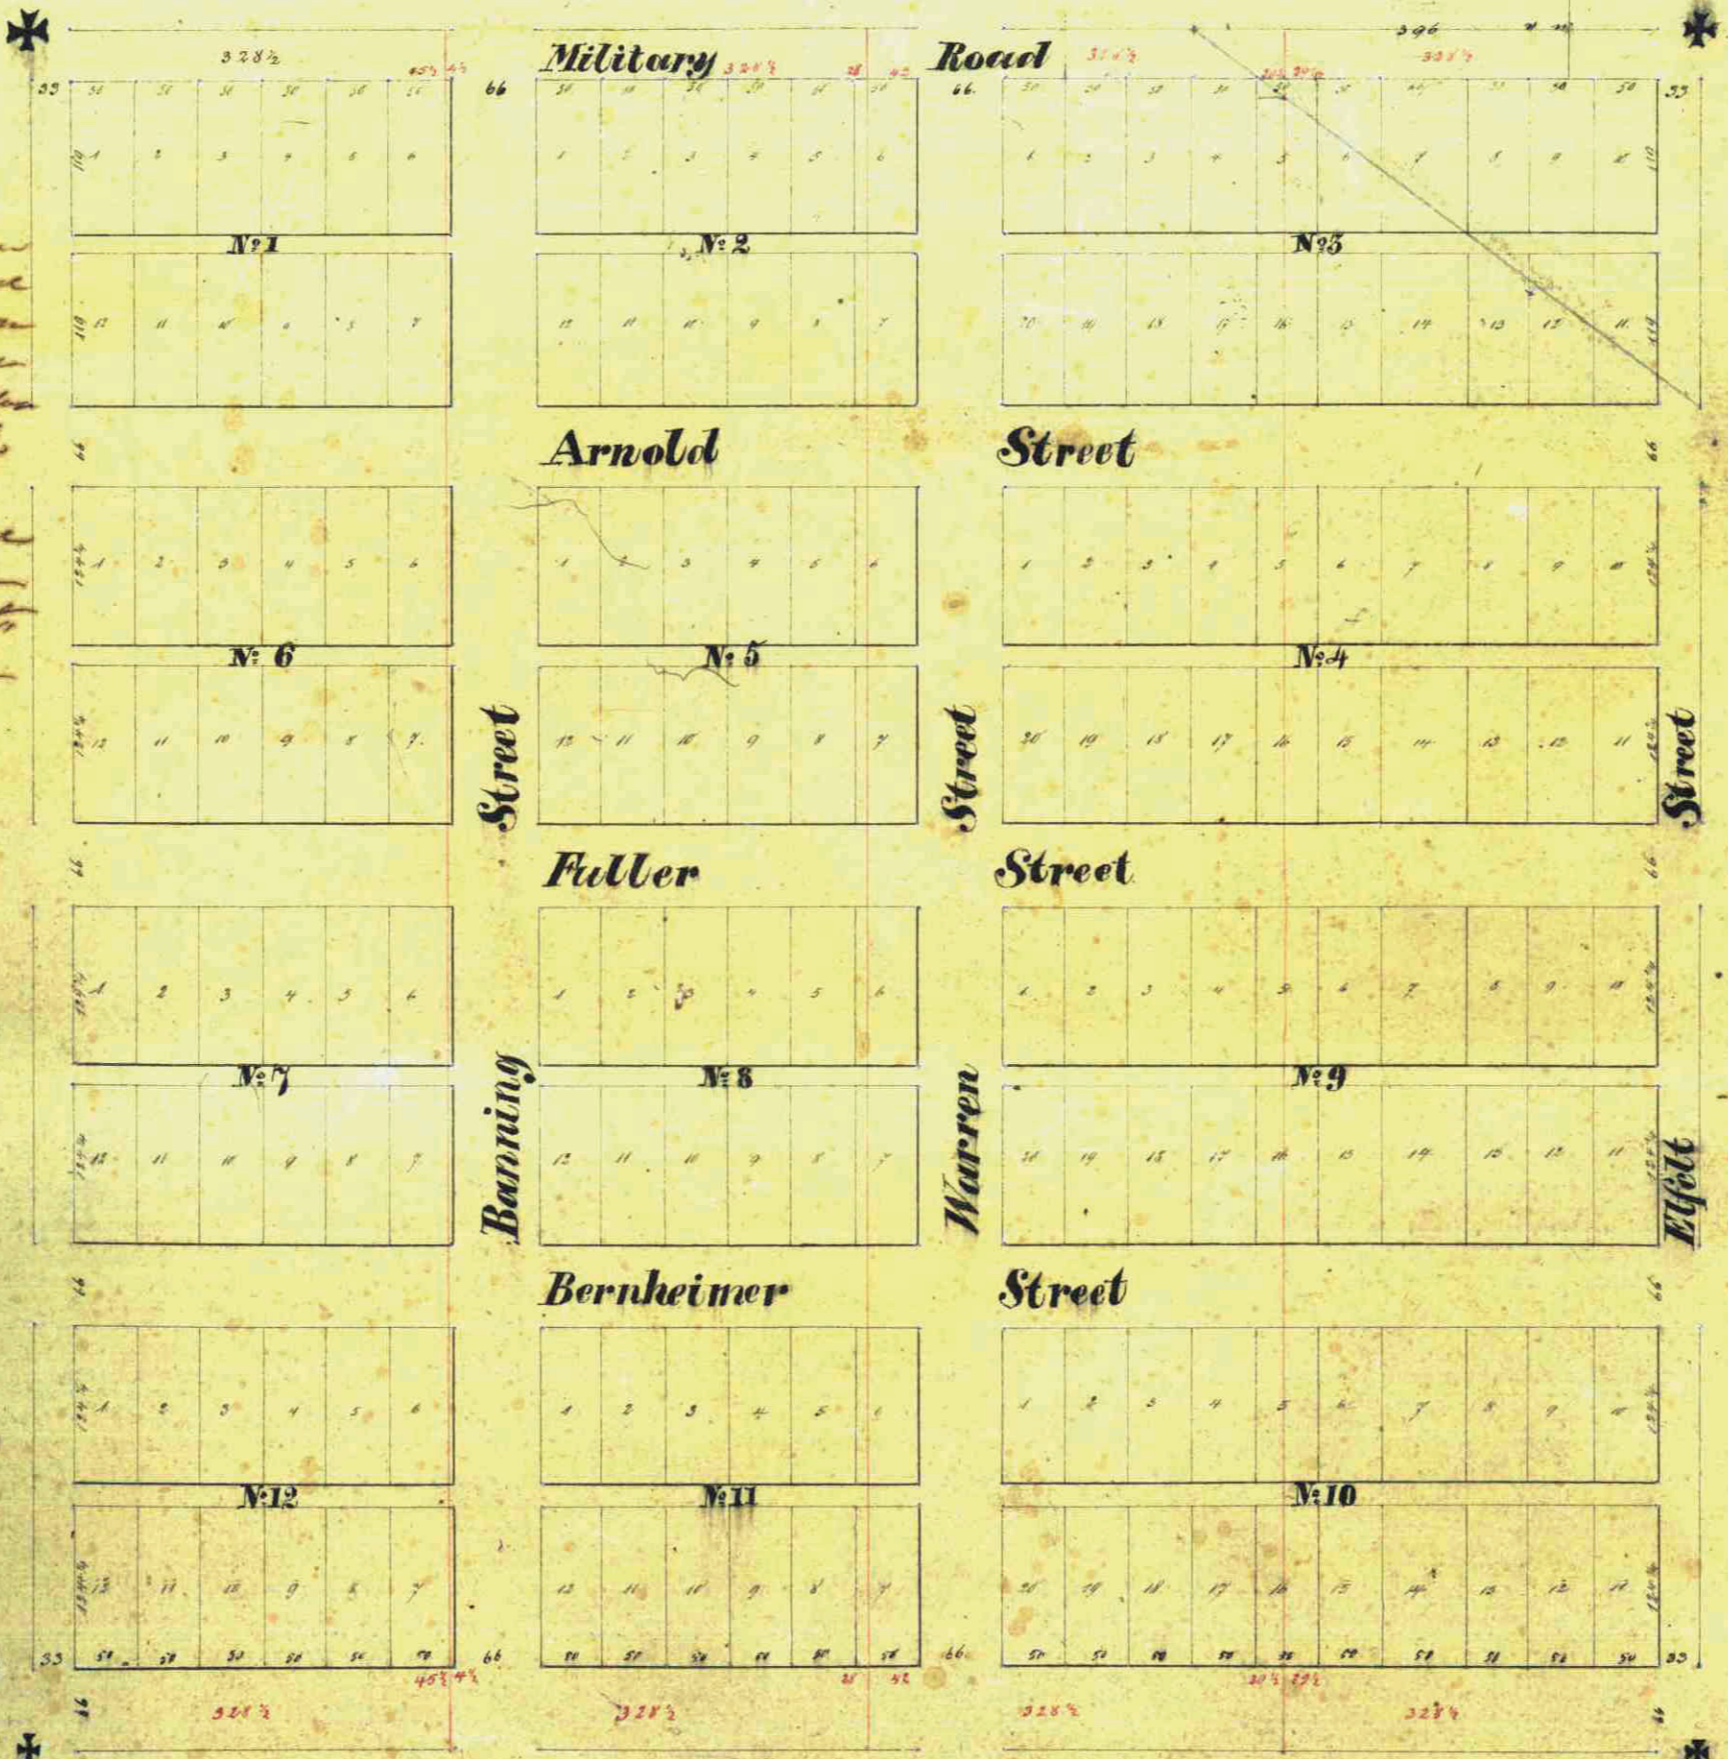

Office of Recd
Ramsey Co. Minn.
I certify that the above
- as plat of Elfelt, Bernheimer & Arnold's
was filed and recorded the 21st day
of July A.D. 1856 at 12 O'Clock P.M.
J. McWhin
Notary Public
Ramsey Co.
Minn.

This plat document
is an UNOFFICIAL
copy of a
Subdivision Plat or
Registered Land Survey
and is made available for
information purposes only.
To obtain an official copy
please contact the Ramsey
County Recorder's Office.

