


NOLTON'S REARRANGEMENT

SCALE 30 FT. PER INCH.

JOHN B. IRVINE, SURVEYOR.

This plat document is an UNOFFICIAL copy of a Subdivision Plat or Registered Land Survey and is made available for information purposes only.

To obtain an official copy please contact the Ramsey County Recorder's Office.

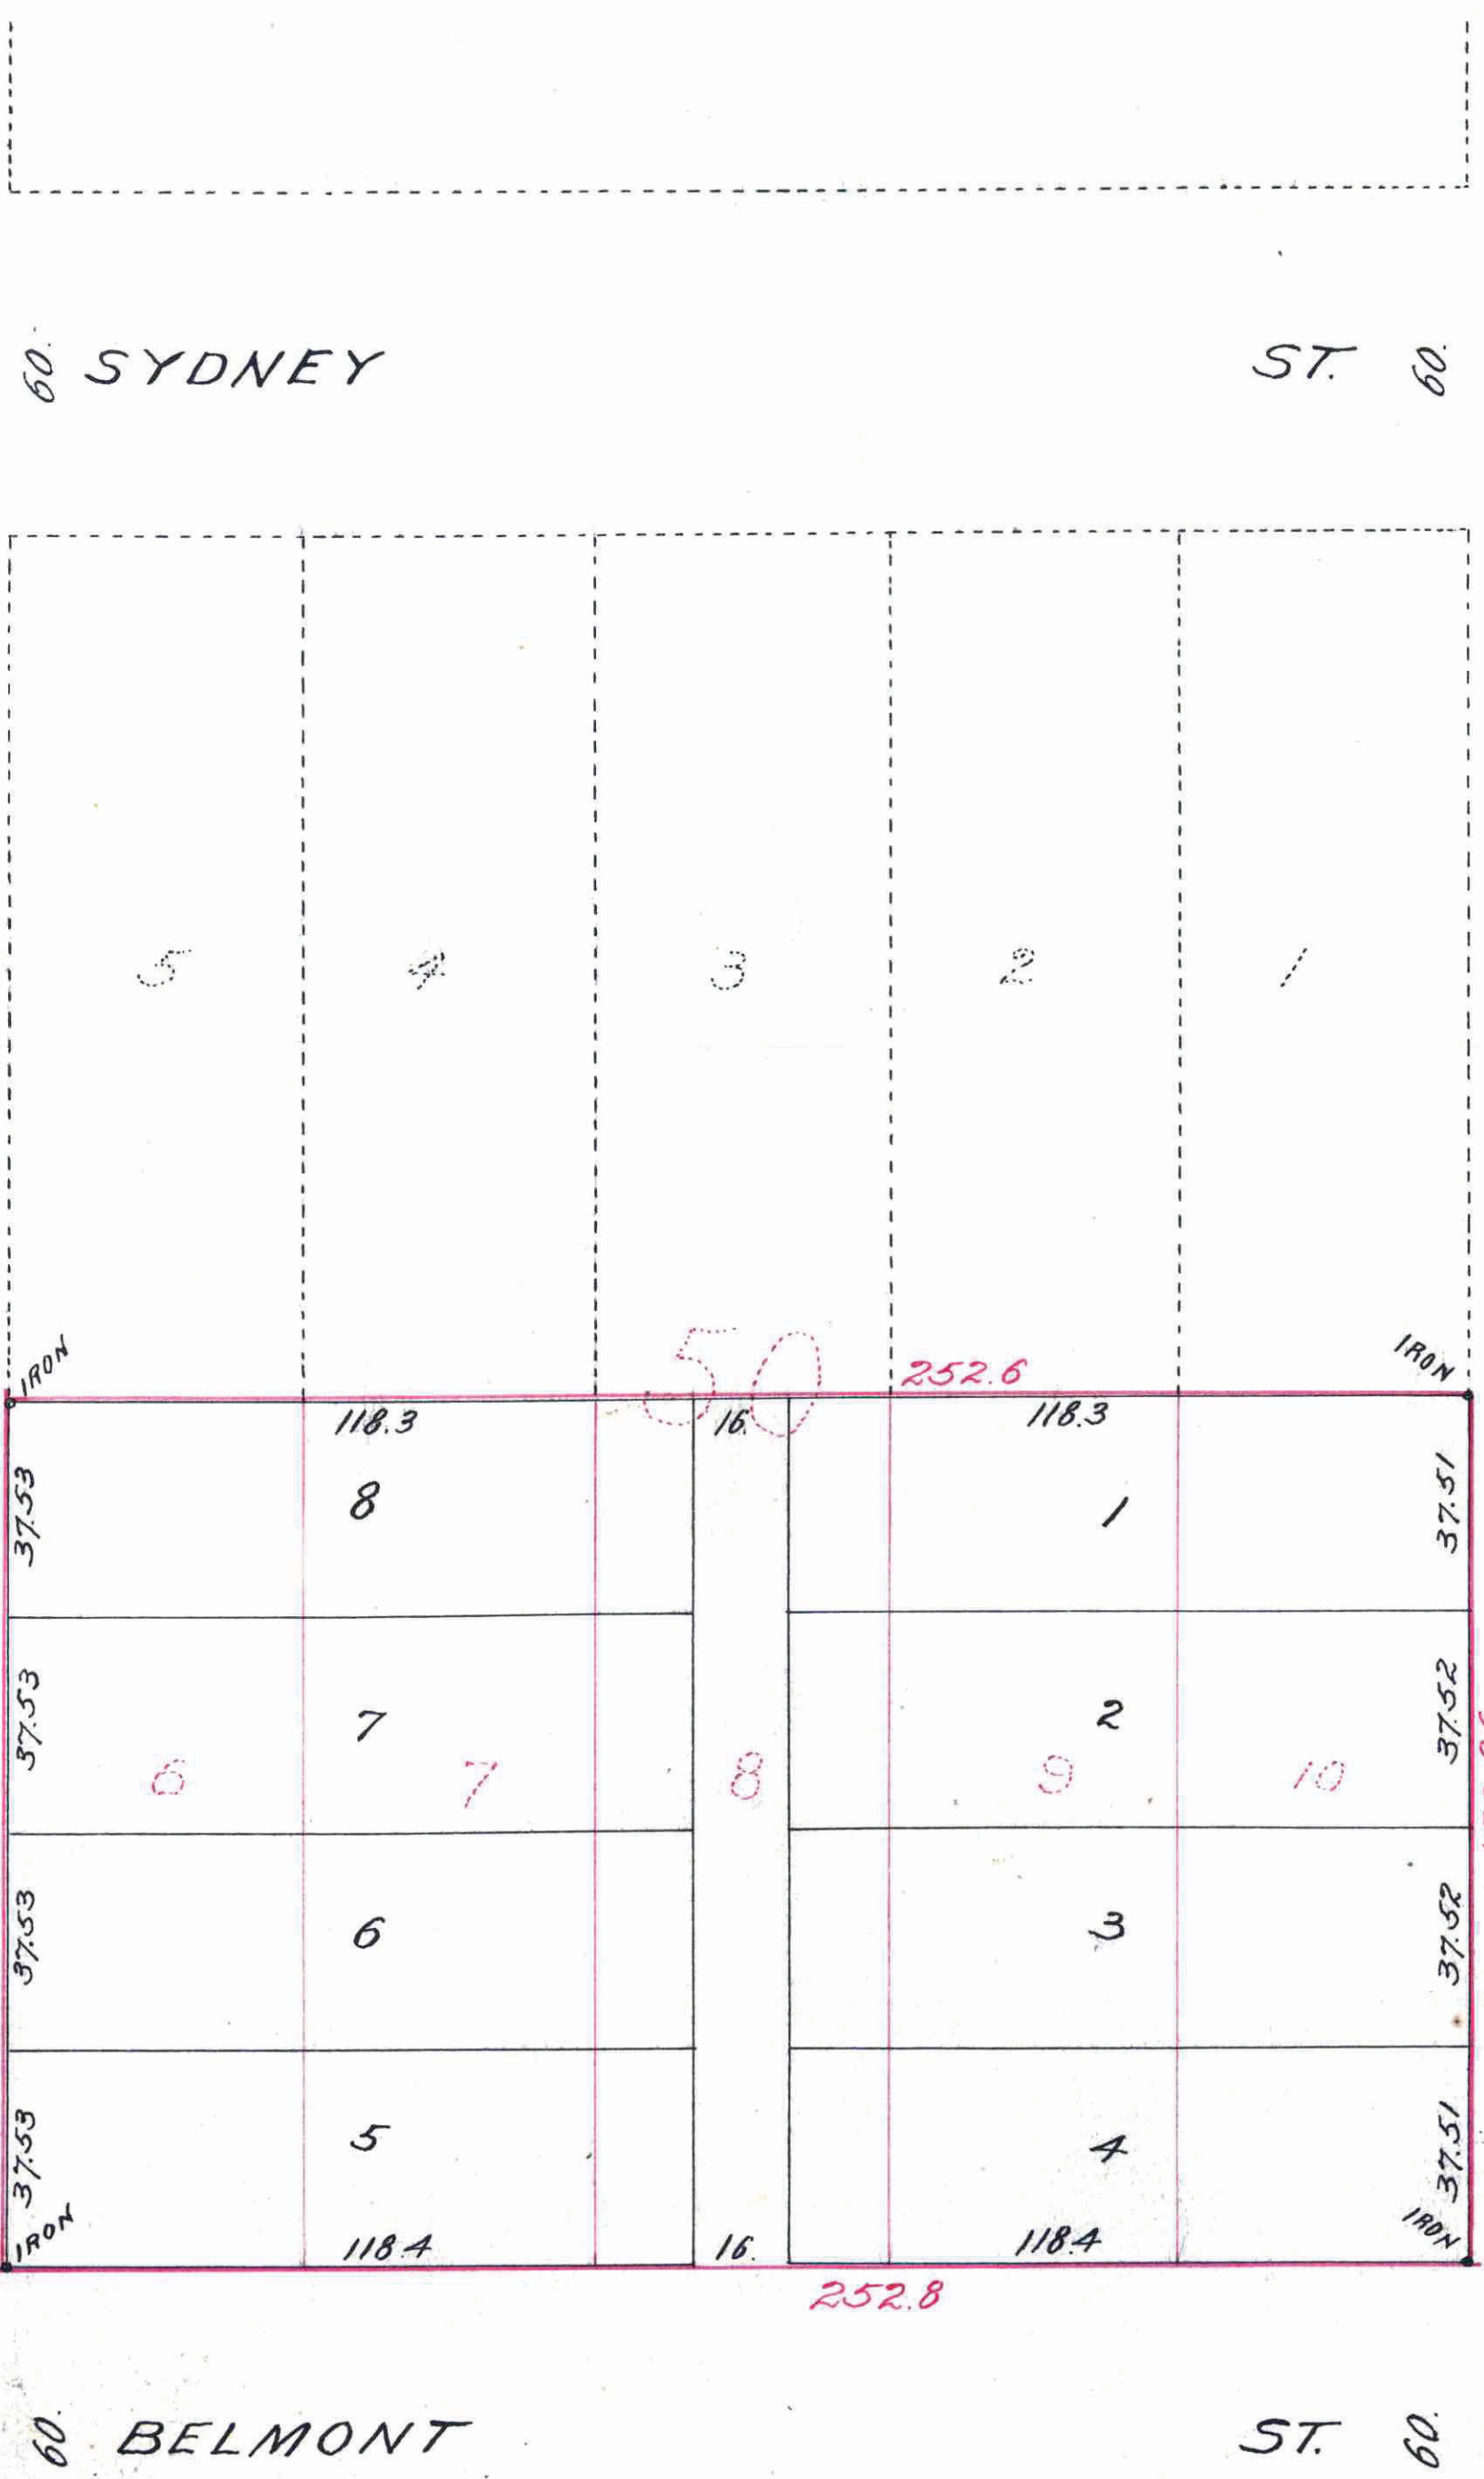

ST. PAUL MINN. DEC. 20th 1905

I hereby certify to having surveyed and platted the property as described on this map as NOLTON'S RE-ARRANGEMENT and have placed monuments at the corners as hereon indicated and the same is correct.

John B. Irvine, Surveyor.

State of Minnesota } On this 20th day of December A.D. 1905 before County of Ramsey } me the undersigned personally appeared, JOHN B. IRVINE, to me well known and acknowledged that he executed the foregoing certificate as his own free act and deed.

J. L. Brown
Notary Public, Ramsey Co. Minn.

This is to certify that, I MARY E. NOLTON, widow, am the owner of lots 6, 7, 8, 9, & 10 Block 50 BANNING & OLIVER'S ADDITION TO WEST ST. PAUL, MINN, and have caused the same to be surveyed and re-arranged, and hereafter known as, NOLTON'S RE-ARRANGEMENT, as shown by this plat and, hereby dedicate to the public, and for the public use forever, all the streets, avenues, and alleys as here in indicated.

Witness my hand and seal this 4th day of Jan'y A.D. 1906
In the presence of

Emma Peters } Mary E. Nolton

State of Illinois } ss. On this 4th day of January A.D. 1906 before County of Cook } me the undersigned personally appeared, MARY E. NOLTON, to me well known and she acknowledged that she executed the foregoing certificate as her own free act and deed.

O. P. Kellogg
Notary Public, Cook Co. Illinois.

Accepted and approved this 12th day of January A.D. 1906

W. A. Somers } Plat Commissioners.
James W. Jordan }
City Engineer.

Accepted by the Assembly Jan 18 1906.
" " Board of Aldermen Jan 16 1906

Approved January 1906
George Washington
City Clerk.
by Wagner.

STATE OF MINNESOTA, ss.
County of Ramsey, ss.
Office of the Register of Deeds,
This is to certify that the within instrument was filed for record in this office at St. Paul, on the 12th day of January, A. D. 1906, at 12 o'clock P. M., and that the same was duly recorded in Book 44 of Town Plats, Page 4.
M. J. [Signature]
Register of Deeds.

TAXES PAID AND TRANSFER ENTERED
FEB 1 1906
EDW. G. KRAHMER, COUNTY AUDITOR

TAXES PAID AND TRANSFER ENTERED
DEC 9 1905
EDW. G. KRAHMER, COUNTY AUDITOR

Taxes for the year 1904 on the lands described within paid, DEC 2 1906

CITY TREASURER'S OFFICE, ST. PAUL, MINN.
Carr

Taxes for the year 1905 on the lands described within paid, FEB 1 1906

CITY TREASURER'S OFFICE, ST. PAUL, MINN.
Carr

Ass't PAID OTTO BERNER, City Treasurer

285023