

# ARROL'S

## RE-ARRANGEMENT,

### St. Paul, Minn.

324757 / 10


This plat document is an UNOFFICIAL copy of a Subdivision Plat or Registered Land Survey and is made available for information purposes only.

To obtain an official copy please contact the Ramsey County Recorder's Office.



Scale, 50 feet per Inch

CHAS A. FORBES, SURVEYOR.

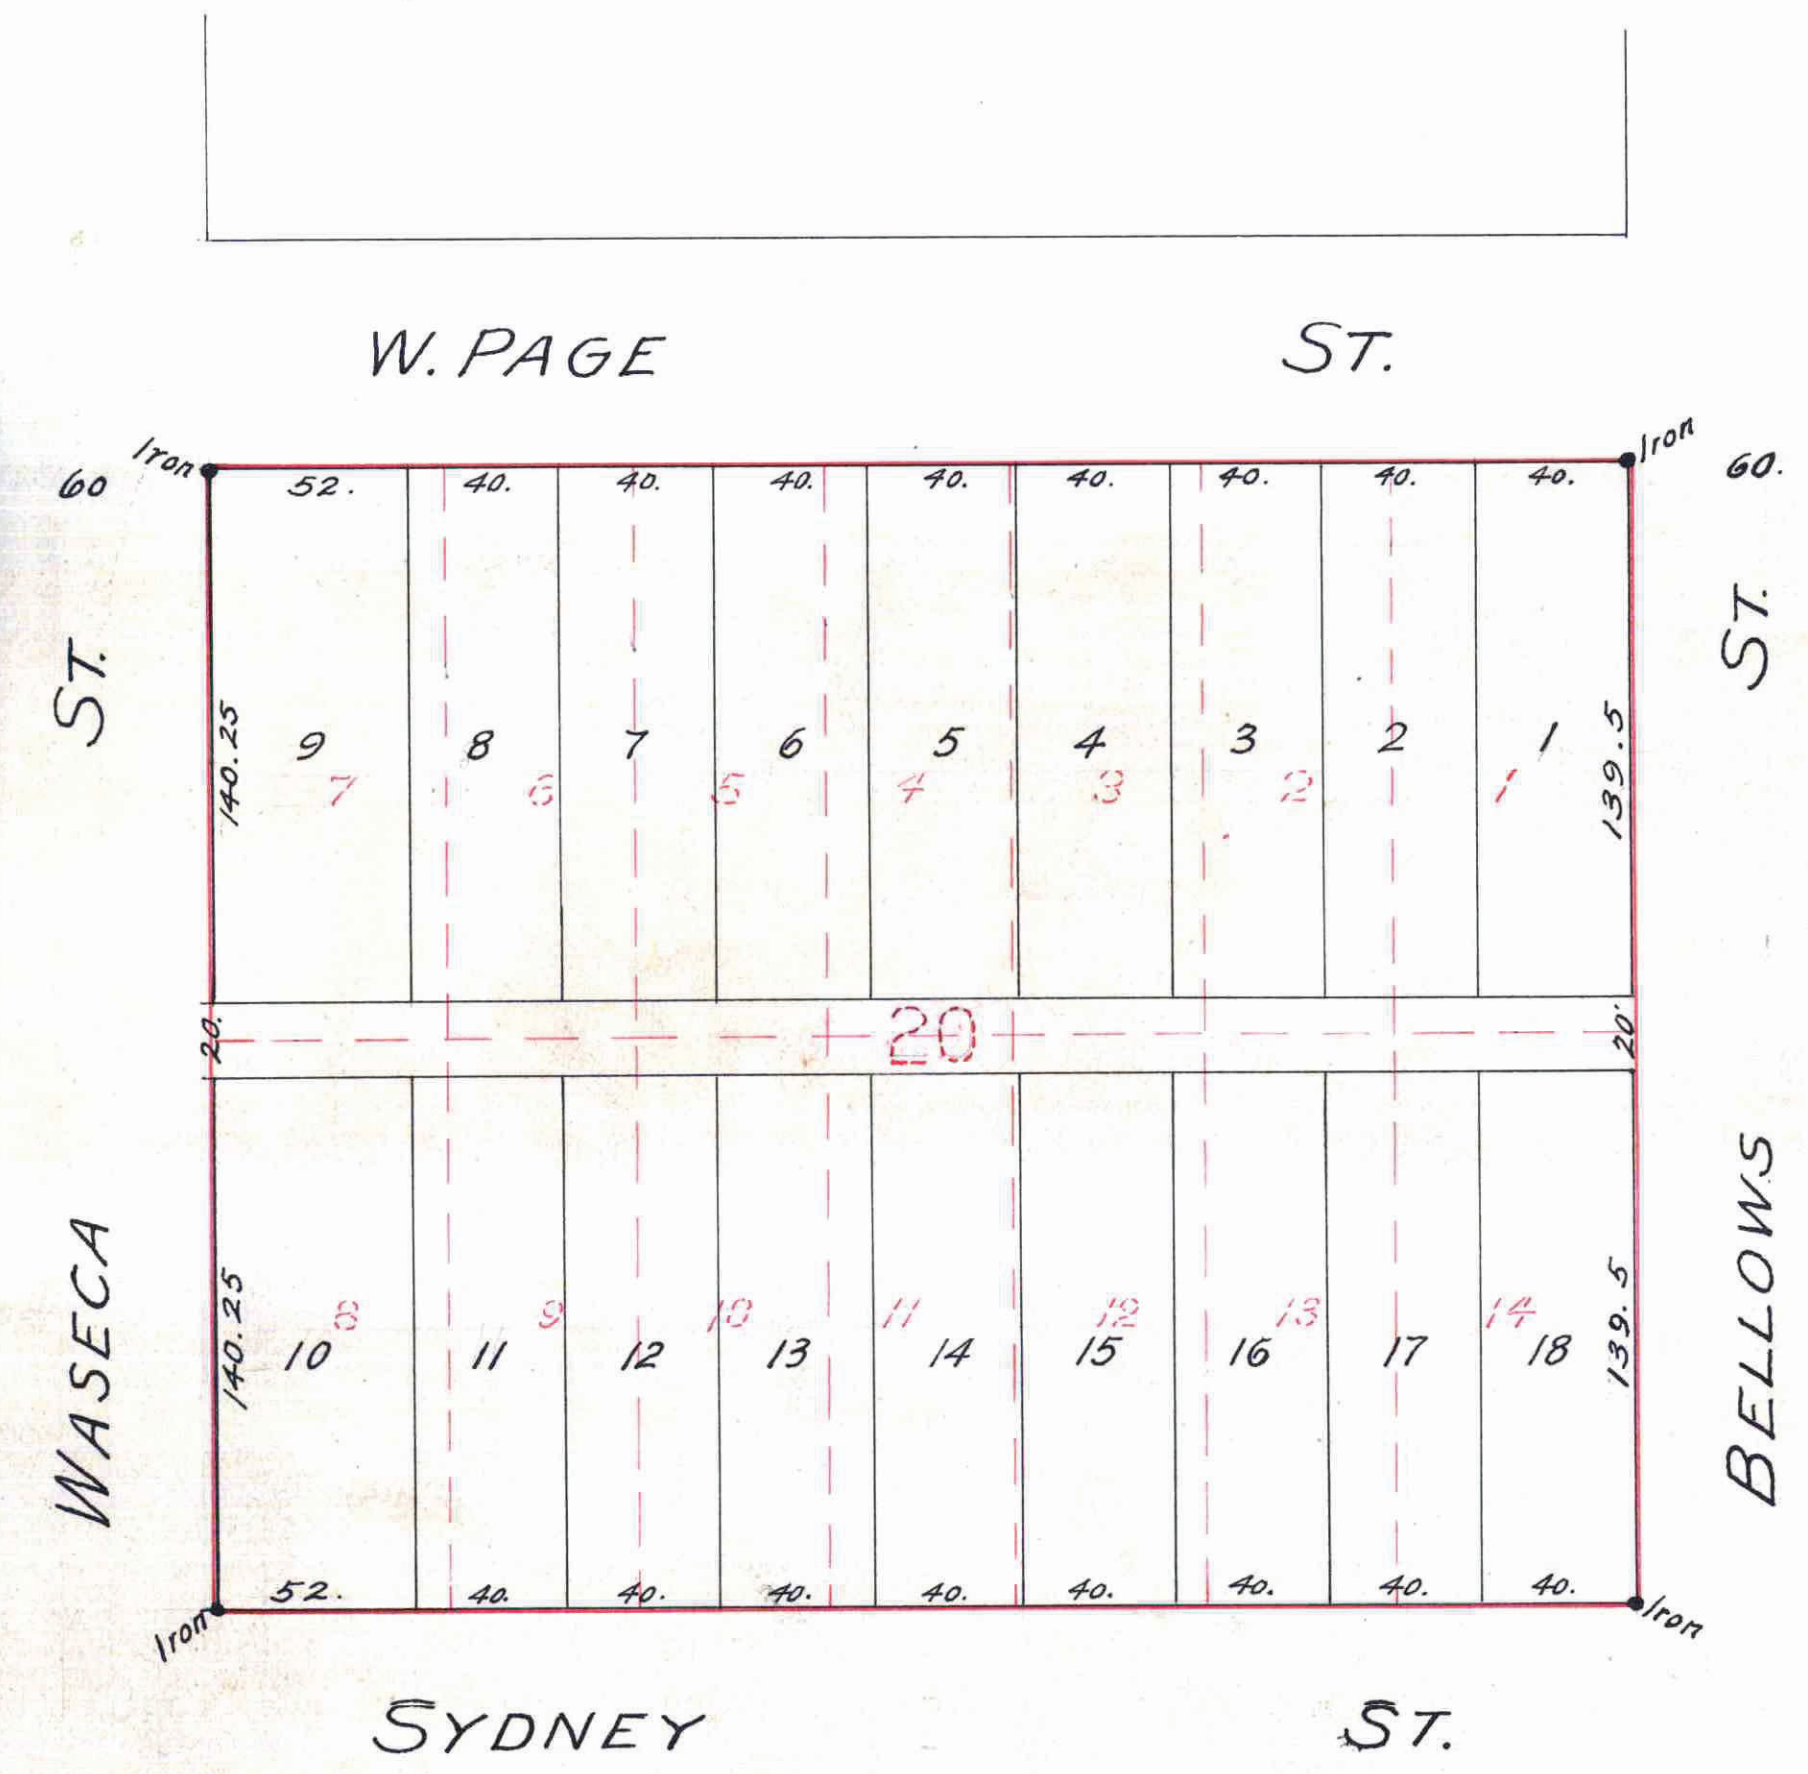

324757

STATE OF MINNESOTA, }  
 County of Ramsey, } ss:  
 Office of the Register of Deeds  
 This is to certify that the within instrument was filed for record in this office at St. Paul, on the 14<sup>th</sup> day of May, A. D. 1906, at 2<sup>30</sup> o'clock P. M., and that the same was duly reported in Book 21 of \_\_\_\_\_ Pages \_\_\_\_\_ of \_\_\_\_\_ Register of Deeds.

I hereby certify to having surveyed and platted the property as described on or this map as ARROL'S RE-ARRANGEMENT, and have placed iron monuments at the corners of each and every block as shown on this map, and the same is correct.

Charles A. Forbes.  
 SURVEYOR.

STATE OF MINNESOTA, }  
 County of Ramsey, } ss. On this 3<sup>d</sup> day of January A.D. 1906, personally appeared before the undersigned CHAS A. FORBES, to me well known, and acknowledged that he executed the foregoing certificate as his OWN free act and deed.

Notary Public, Ramsey Co. Minn.  
 Notary Public, Ramsey Co. Minn.

This is to certify that DESIRE H. MICHAUD and JULIE F. MICHAUD his wife, proprietors of BLOCK 20 of NELSON, STEVENS & KING'S ADDITION, W. St. Paul, Minn., have caused the same to be surveyed and platted, and hereafter known as ARROL'S RE-ARRANGEMENT, as shown by this plat and hereby dedicate to the public, and for the public use forever, all the Streets, Avenues and Alleys as herein indicated.

Witness our hands and seals this 12<sup>th</sup> day of January A.D. 1906.

In presence of  
 Desire H. Michaud  
 Julie F. Michaud

STATE OF MINNESOTA, }  
 COUNTY OF RAMSEY, } ss. On this 12<sup>th</sup> day of January A.D. 1906, personally came before me the undersigned, Desire H. Michaud and Julie F. Michaud, his wife, to me well known, and acknowledged that they executed the foregoing Certificate as their own free act and deed.

Notary Public, Ramsey County, Minn.  
 My Commission Expires September 12, 1911.

Accepted and Approved this 29<sup>th</sup> day of January A.D. 1906.

Plat Commissioners.  
 City Engineer.

Accepted by the Assembly, July 15<sup>th</sup> 1906

Accepted by the Board of Aldermen, July 6-1906

Approved July 17 1906  
 City Clerk.

Taxes for the year 1906 on the lands described within paid,  
 MAY 1 1906  
 ST. PAUL, MINN.  
 JESSE FORD, County Treasurer.

TAXES PAID  
 AND TRANSFER ENTERED  
 MAY 12 1906  
 EDW. G. KRAHMER,  
 COUNTY AUDITOR.

CITY TREASURER'S OFFICE,  
 ST. PAUL, MINN.  
 MAY 12 1906  
 OTTO BREMER, City Treas.