

SONS OF MOSES CEMETERY

ST. PAUL, MINN.

SCALE: 1 INCH = 30 FEET.
O INDICATES IRON MONUMENT

1497414


E. L. O'CONNOR
SURVEYOR

This plat document is an UNOFFICIAL copy of a Subdivision Plat or Registered Land Survey and is made available for information purposes only.

To obtain an official copy please contact the Ramsey County Recorder's Office.



STATE OF MINNESOTA } ss.
County of Ramsey }
Office of the Register of Deeds
This is to certify that the within instrument was filed for record in this office at St. Paul on the 2 day of NOVEMBER A.D. 1959, at 3:27 o'clock P.M., and that the same was duly recorded in book 74 of TOWN PLATS page 17
Robert G. Johnson
Register of Deeds
By _____ Deputy

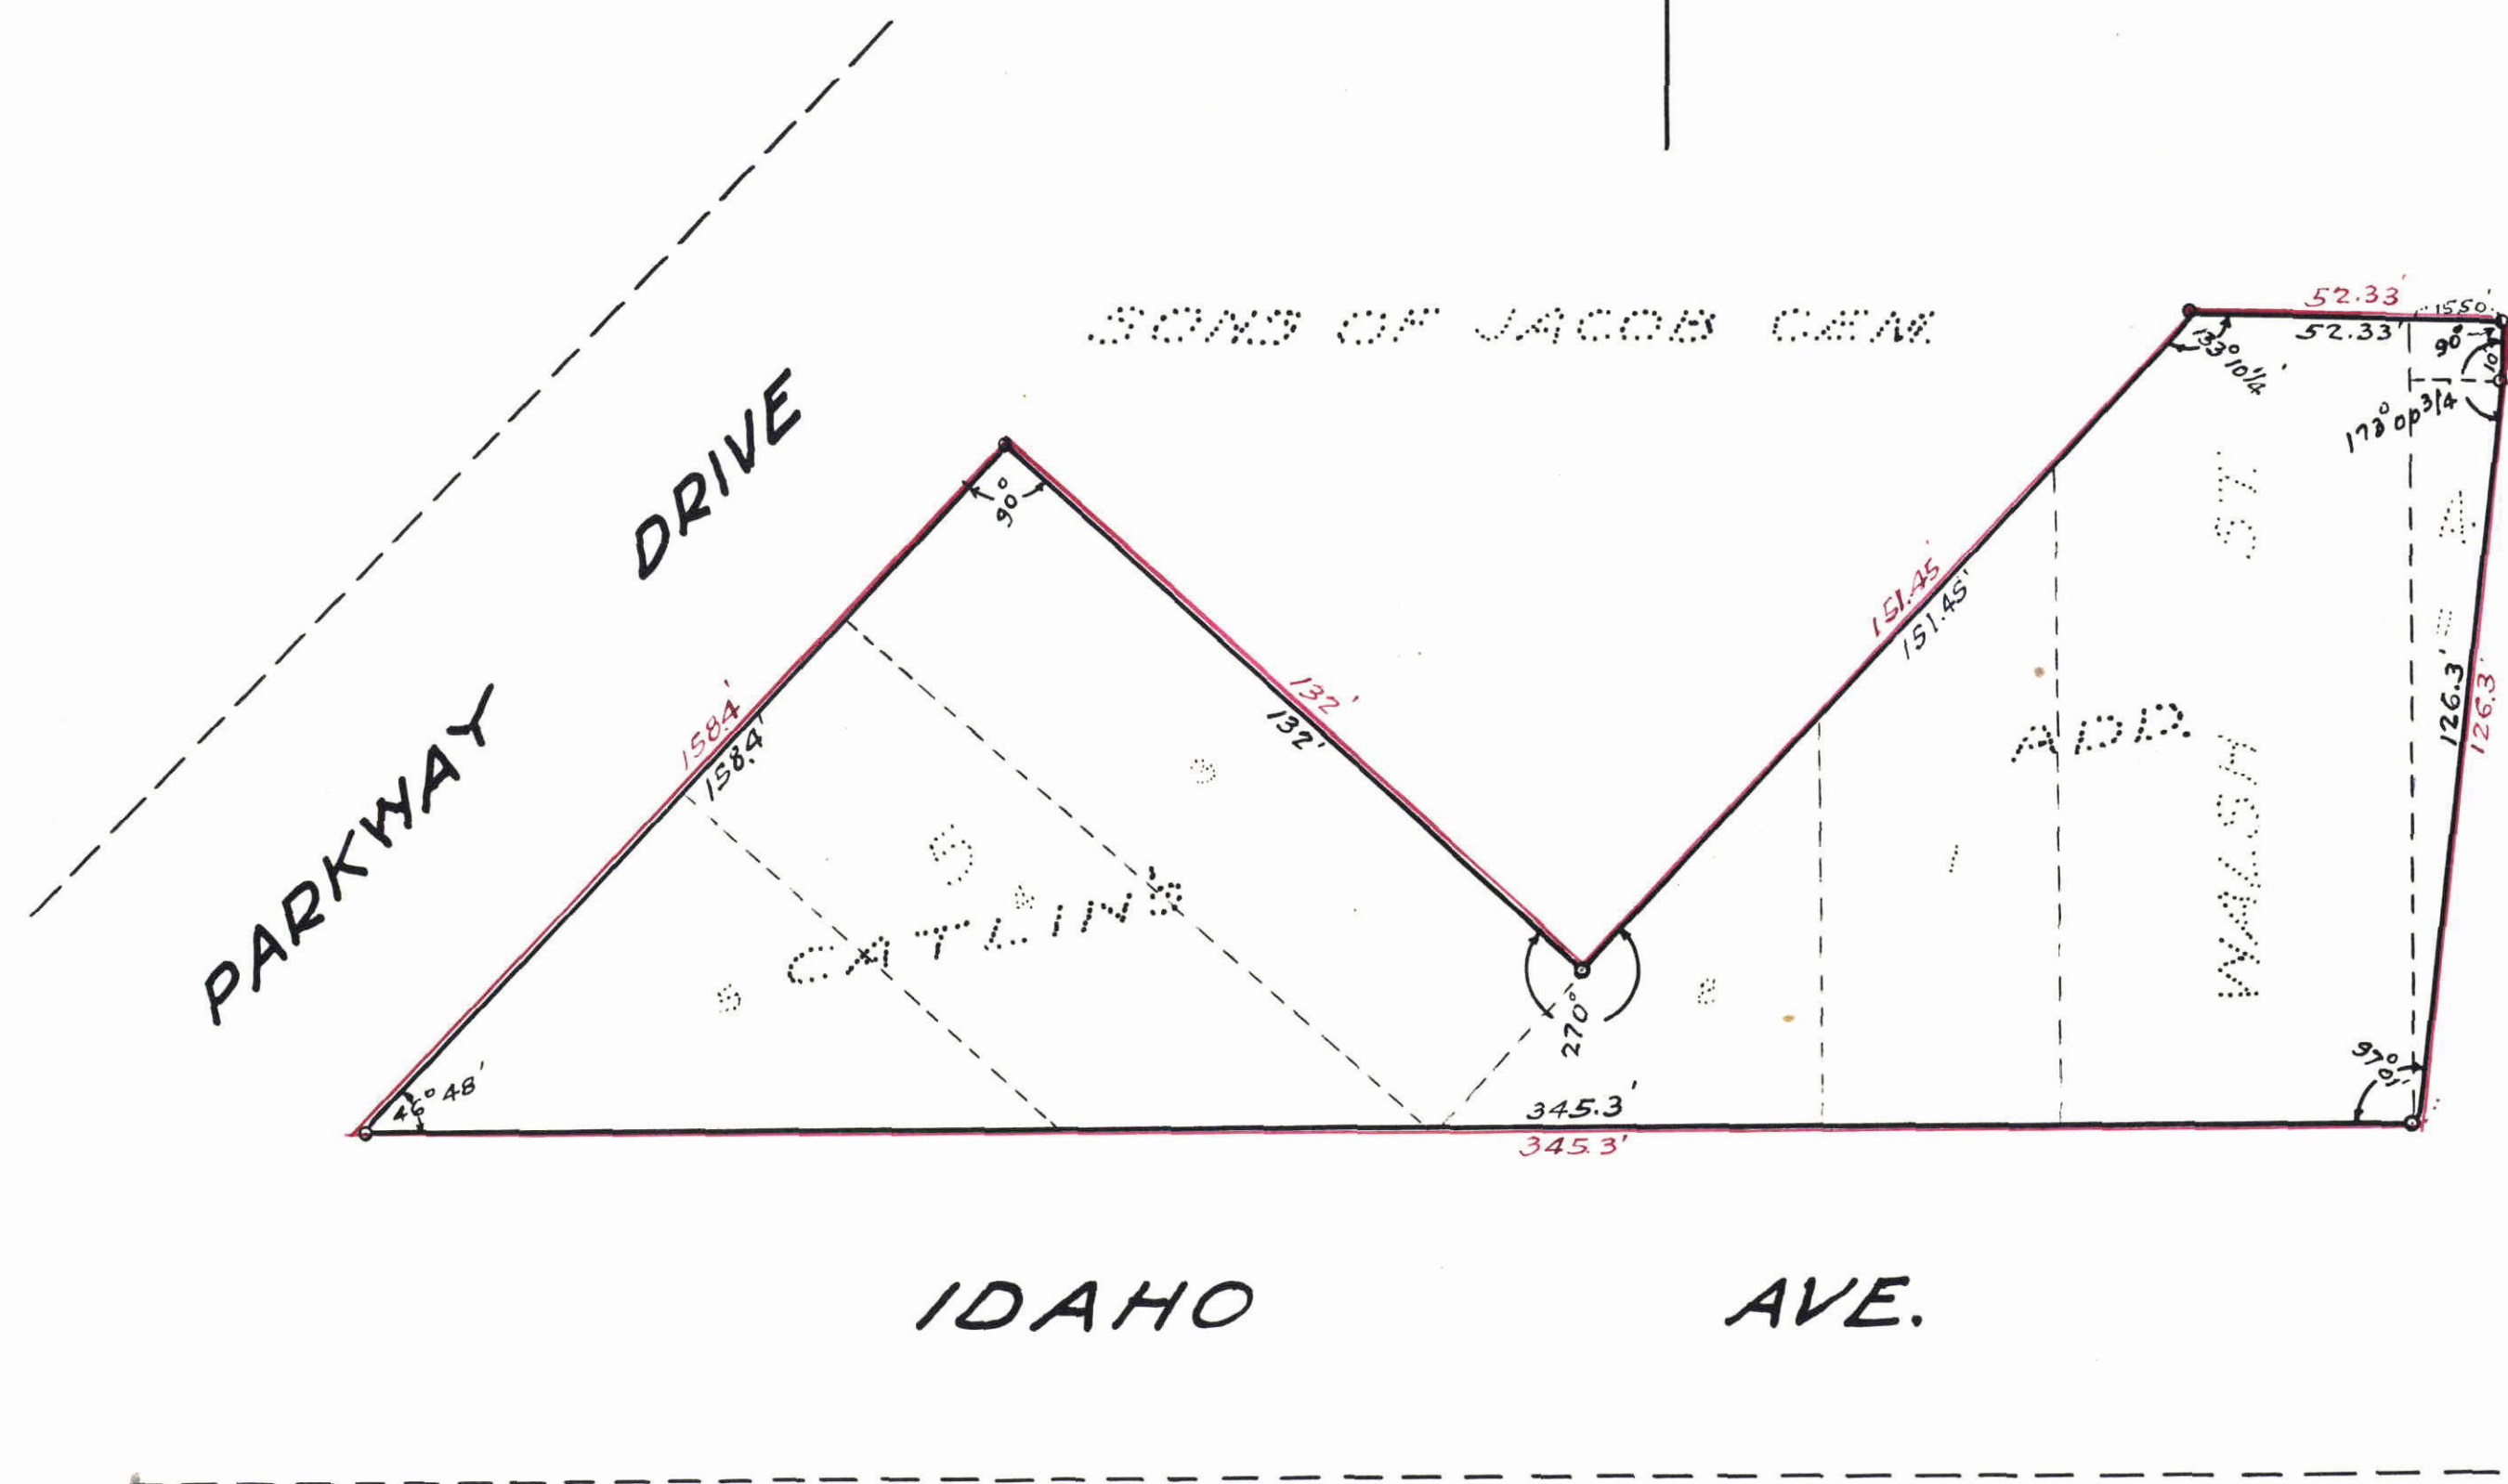

I hereby certify to having surveyed the property described on this plat as Sons of Moses Cemetery and have placed iron monuments at the corners shown and the same is correct. There is no low wet ground nor any traveled road or easement on or across same except as shown.

E. L. O'Connell
Registered Surveyor, Minn. Certificate No. 2978

State of Minnesota } ss.
County of Ramsey } On this 2nd day of November A.D. 1959
before me the undersigned personally appeared E. L. O'Connell to me known to be the person described in and who executed the foregoing instrument and acknowledged that he executed the same as his free act and deed.

Morris Chase
Notary Public, Ramsey County, Minnesota.
My Commission expires October 23rd 1961

This is to certify that the Sons of Moses Congregation, a Minnesota corporation, owners of Lots 1, 2, 3, 4 and 5 all in Block 5 Catlins Add., and all of Walsh St., vacated, adjacent to Lot 11, Block 4 Catlins Add., and all that part of said Lot 11 lying west of a line drawn from a point on the north line of said Lot 11, 15.50 ft. from the N.W. corner to the S.W. corner of said Lot 11, Blk. 4 Catlins Add. and the south one half of vacated alley adjacent to that part of said Lot 11, according to the recorded plat thereof on file in the offices of Register of Deeds and Titles of Ramsey County, Minn., have caused the same to be surveyed and platted and hereafter known as Sons of Moses Cemetery.

Witness our hand and seal this 2nd day of November A.D. 1959

In presence of _____ Sons of Moses Congregation

Jacob Lovich Its President
Sam Berkovitz Its Secretary

State of Minnesota } ss.
County of Ramsey } On this 2nd day of November A.D. 1959 before me appeared Jacob Lovich being duly sworn did say that he is the President and Sam Berkovitz being duly sworn did say that he is the Secretary of the Sons of Moses Congregation, a Minnesota corporation, named in the foregoing instrument and seal affixed to said instrument is the corporate seal of said corporation and that said instrument was signed in behalf of said corporation by authority of its Board of Directors and said Jacob Lovich and Sam Berkovitz acknowledged said instrument to be the free act and deed of said corporation.

Morris Chase
Notary Public Ramsey County, Minn.
My Commission expires October 23rd 1961