


Auditor's Subdivision No 41.

Ramsey Co. Minn.

Recorded, Mar. 21, 1906.

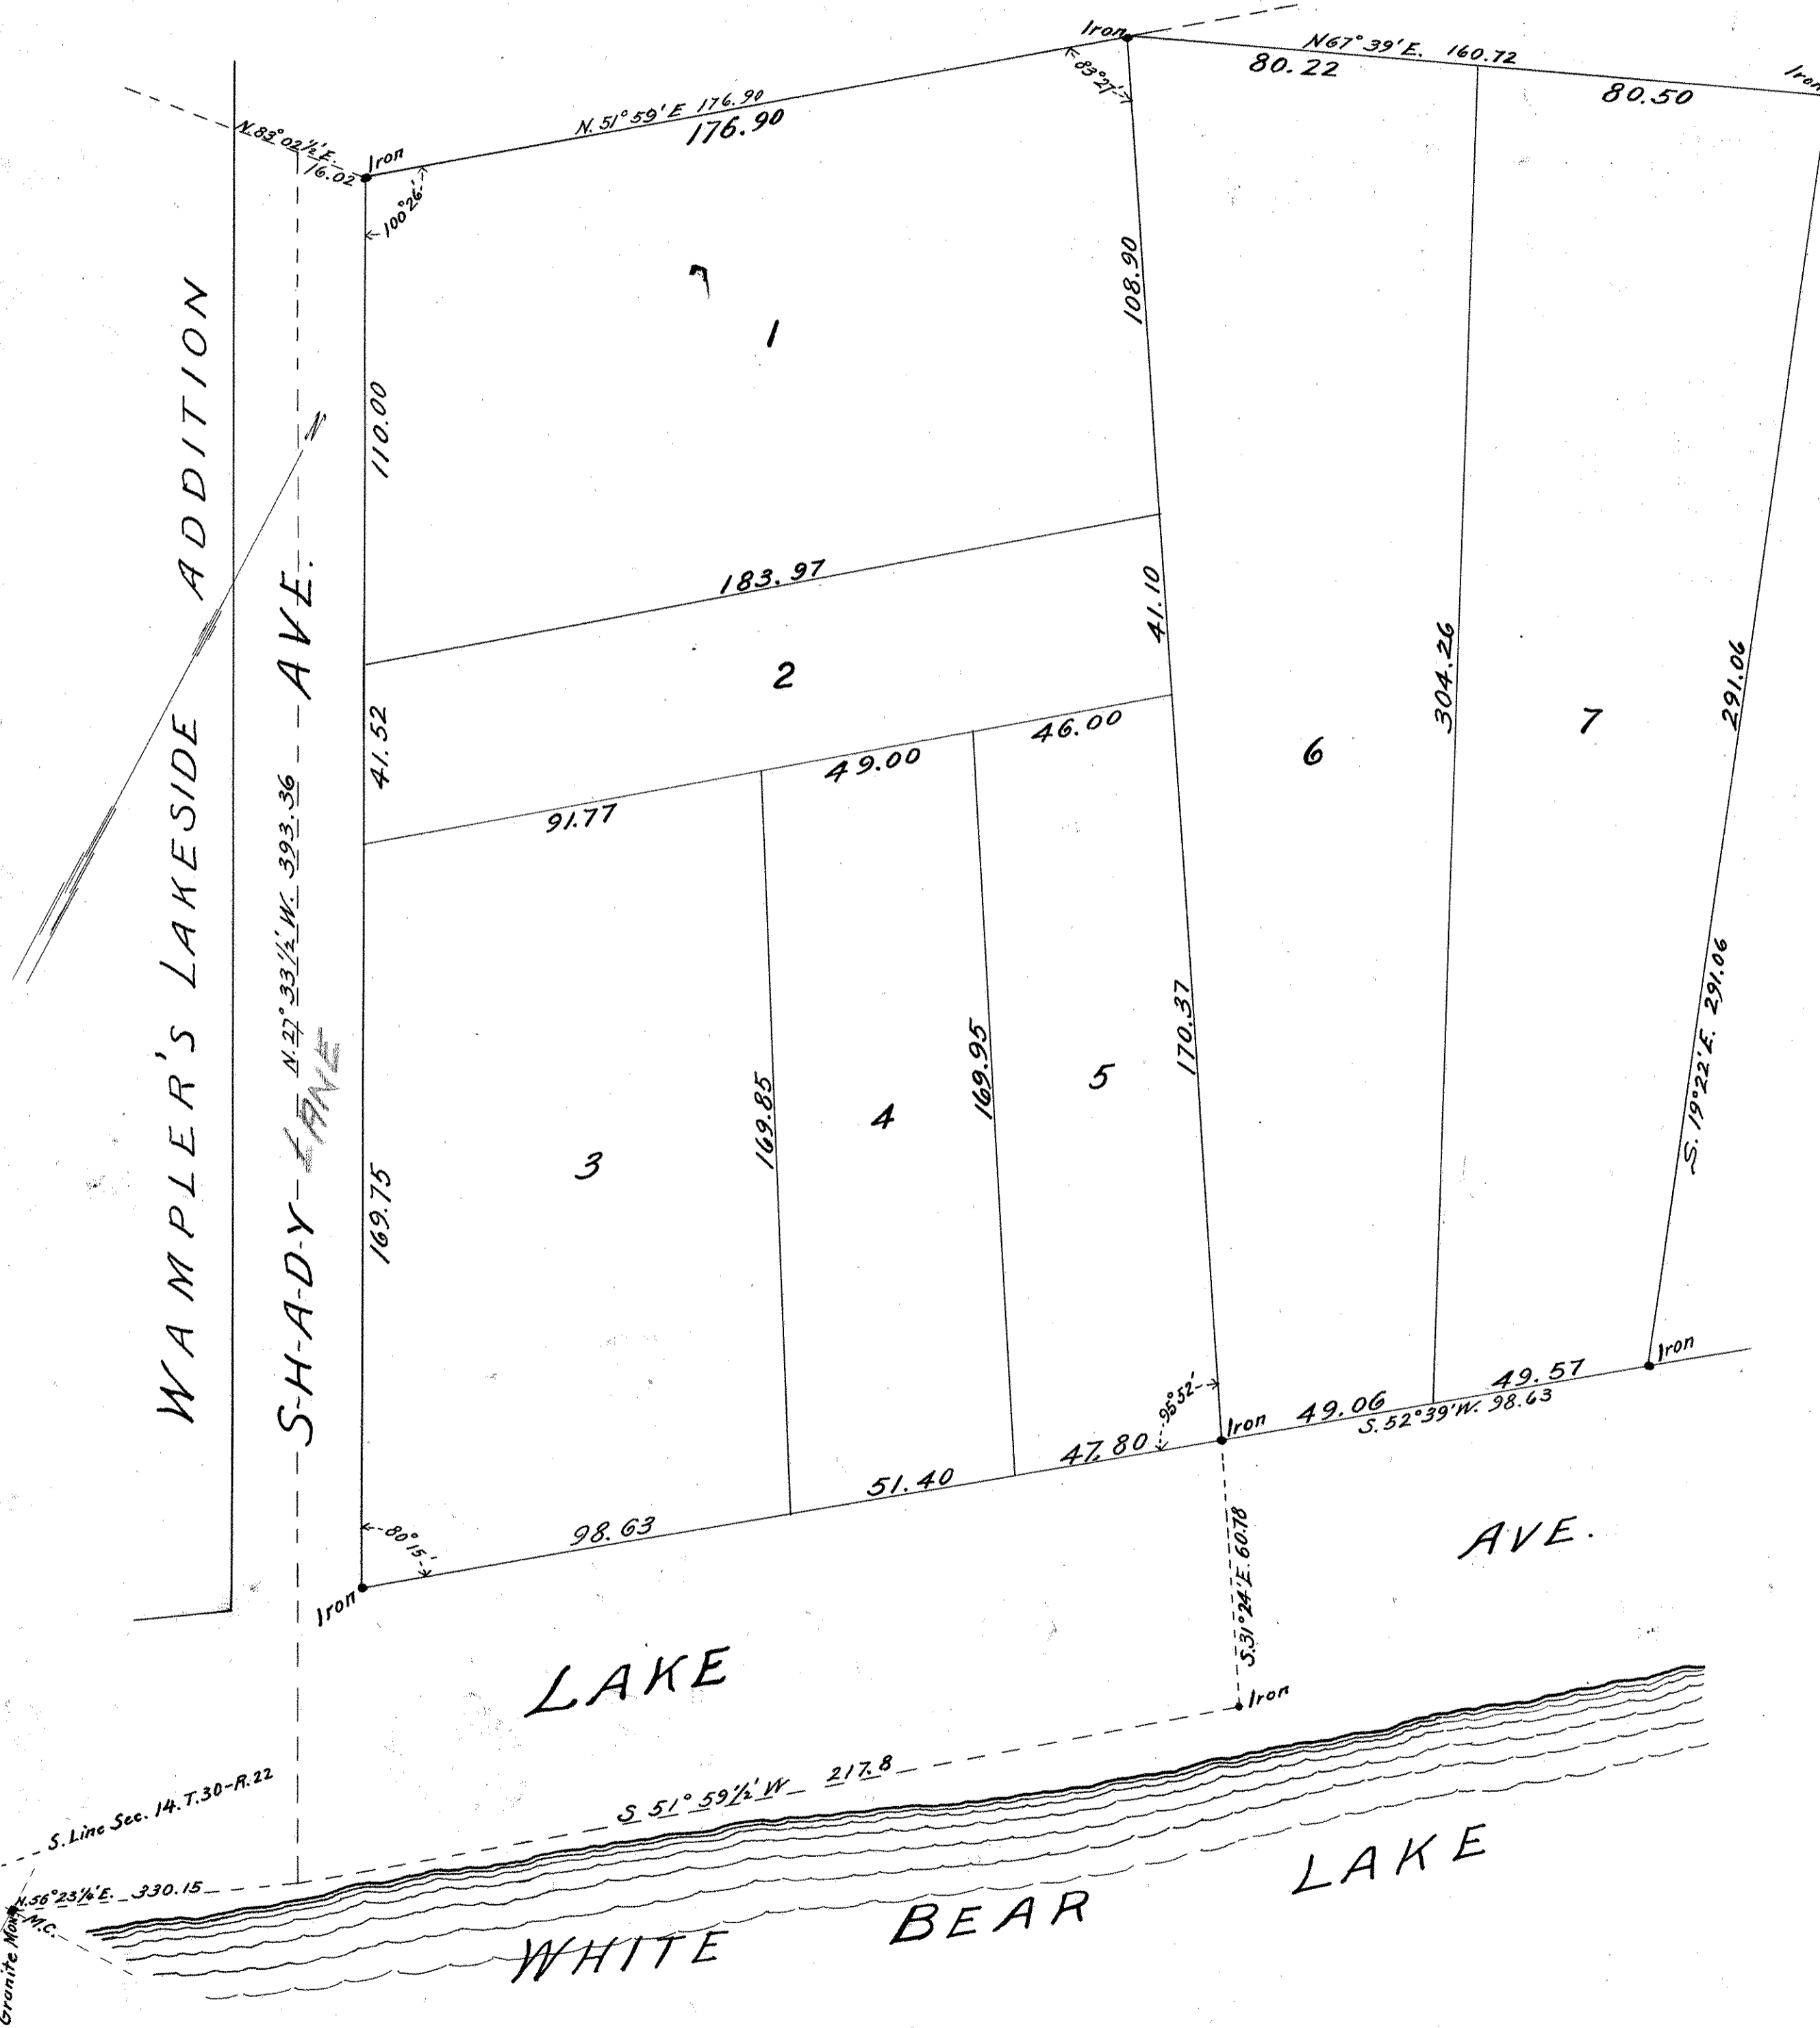

I, J. H. Armstrong as County Surveyor of Ramsey County, Minn., hereby certify to having surveyed and platted the property as described on this map upon request and by order of the County Auditor, as "AUDITOR'S SUBDIVISION No 41, Ramsey County, Minn., and have placed iron monuments at the corners of each and every block as shown on this map, and the same is correct.

J. H. Armstrong
County Surveyor

State of Minnesota, }
County of Ramsey. } On this 27th day of January A.D. 1906 personally appeared before me, J. A. Armstrong, County Surveyor of Ramsey County, to me well known, and acknowledged that he executed the foregoing Certificate as his own free act and deed, as such County Surveyor.

J. A. Armstrong
Notary Public
Ramsey Co., Minn.
My Commission Expires Nov. 13th 1908.

State of Minnesota } s.s.
County of Ramsey } I, "Edw. G. Krahmer as County Auditor of the County of Ramsey in the State aforesaid, do hereby certify that in compliance with and according to the provisions of Sec. 72 Chapter 2, General Statutes of 1902, I have as said County Auditor caused, that part of Sec. 14, T. 30, R. 22, described as follows to wit: - Commencing at a granite monument, at Meander Corner number 4, on the South line of said Sec. - thence N. 56° 23' 1/4\"/>

Witness my hand and official seal this 27th day of January A.D. 1906.

In presence of
J. A. Armstrong
Notary & Foreman

Edw. G. Krahmer
County Auditor.

State of Minnesota, }
County of Ramsey. } On this 27th day of January A.D. 1906, personally appeared before me Edw. G. Krahmer, County Auditor of Ramsey County, to me well known, and acknowledged that he executed the foregoing certificate as his own free act and deed as such County Auditor.

J. A. Armstrong
Notary Public
Ramsey Co. Minn.
My Commission Expires Nov. 13, 1908

Accepted and approved this 30th day of January A.D. 1906.

J. L. Jordan
James W. Jordan } Plat
Commissioners.
City Engineer.