


# Auditor's Subdivision No 42. Ramsey Co. Minn.

Recorded, Mar. 21 1906.

Scale 40 feet per inch.

J.H. Armstrong, Surveyor.

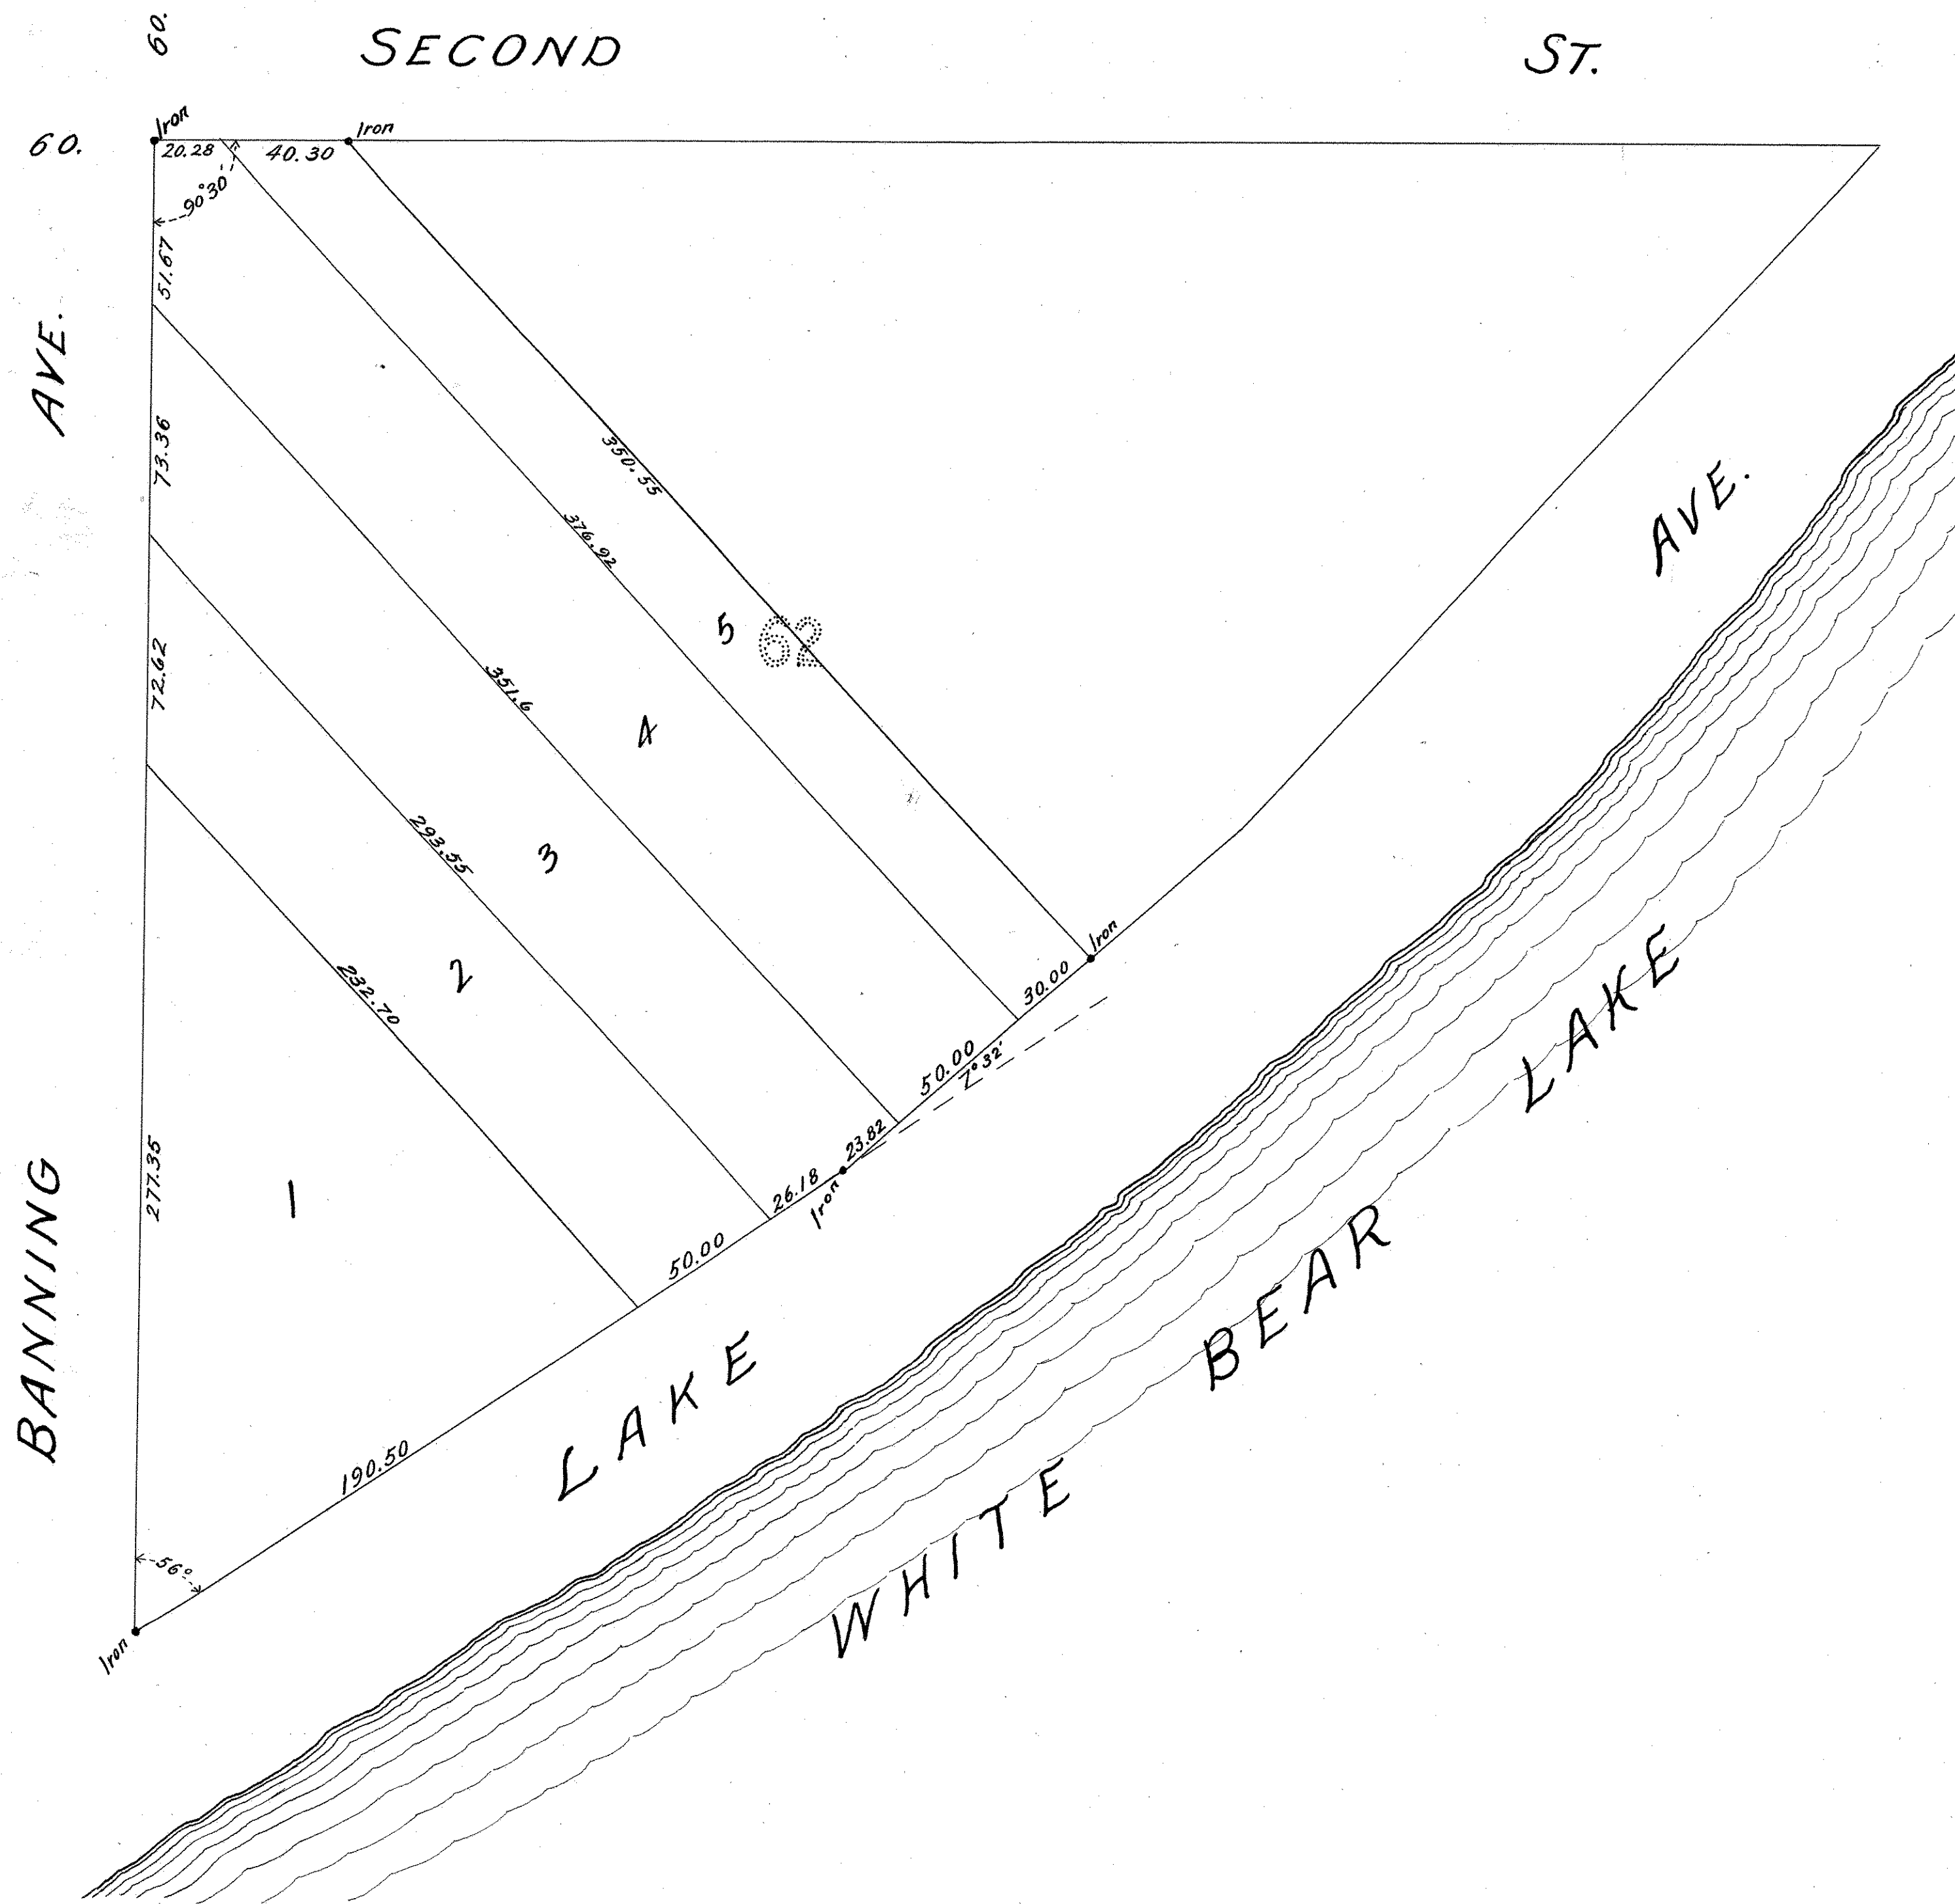

I, J. H. Armstrong, <sup>as</sup> County Surveyor of Ramsey County, Minn, hereby certify to having surveyed and platted the property as described on this map upon request and by order of the County Auditor, as Auditor's Subdivision No 42, Ramsey Co, Minn, and have placed iron monuments at the corners of each and every block as shown on this map, and the same is correct.

J. H. Armstrong  
County Surveyor.

State of Minnesota, } On this 27<sup>th</sup> day of January, A.D. 1906, personally  
County of Ramsey, } appeared before me, J. H. Armstrong, County  
Surveyor of Ramsey County, to me well known, and acknowledged that  
he executed the foregoing certificate as his own free act and deed, as  
such County Surveyor.

J. W. Herrick  
Notary Public  
Ramsey Co, Minn.  
My Commission Expires Nov. 13 1908

State of Minnesota, } I, Edu G. Kraemer as County Auditor, of the County  
County of Ramsey, } of Ramsey in the state aforesaid, do hereby certify  
that in compliance with and according to the provisions of Sec. 12,  
Chapter 2, General Statutes of 1902, I have as said County Auditor,  
caused - "Block 62, White Bear, Ramsey County Minn." except  
that part lying Easterly of the easterly line of Lot 5, as shown hereon,  
to be surveyed and platted and hereafter known as, Auditor's  
SUBDIVISION No 42, Ramsey Co. Minn., as shown on this plat.

Witness my hand and official seal this 27<sup>th</sup> day of January, A.D. 1906.

In presence of  
J. W. Herrick  
Niles & Foreman

Edu G. Kraemer  
County Auditor.

State of Minnesota, } On this 27<sup>th</sup> day of January, A.D. 1906  
County of Ramsey, } personally appeared before me, Edu G.  
Kraemer, County Auditor of Ramsey County, to me well known,  
and acknowledged that he executed the foregoing certificate as  
his own free act and deed, as such County Auditor.

J. W. Herrick  
Notary Public,  
Ramsey Co, Minn.  
My Commission Expires Nov 13 1908

Accepted and approved this 30th day of January A.D. 1906.

J. M. Jordan } Plot  
James W. Jordan } Commissioners.  
City Engineer

Accepted by the Assembly.

Accepted by the Board of Aldermen,

Approved 1906

City Clerk.