


THORP'S SUB.

ST. PAUL, MINN.

JENS PEDERSEN, SURVEYOR.

Scale, 30 feet per Inch.

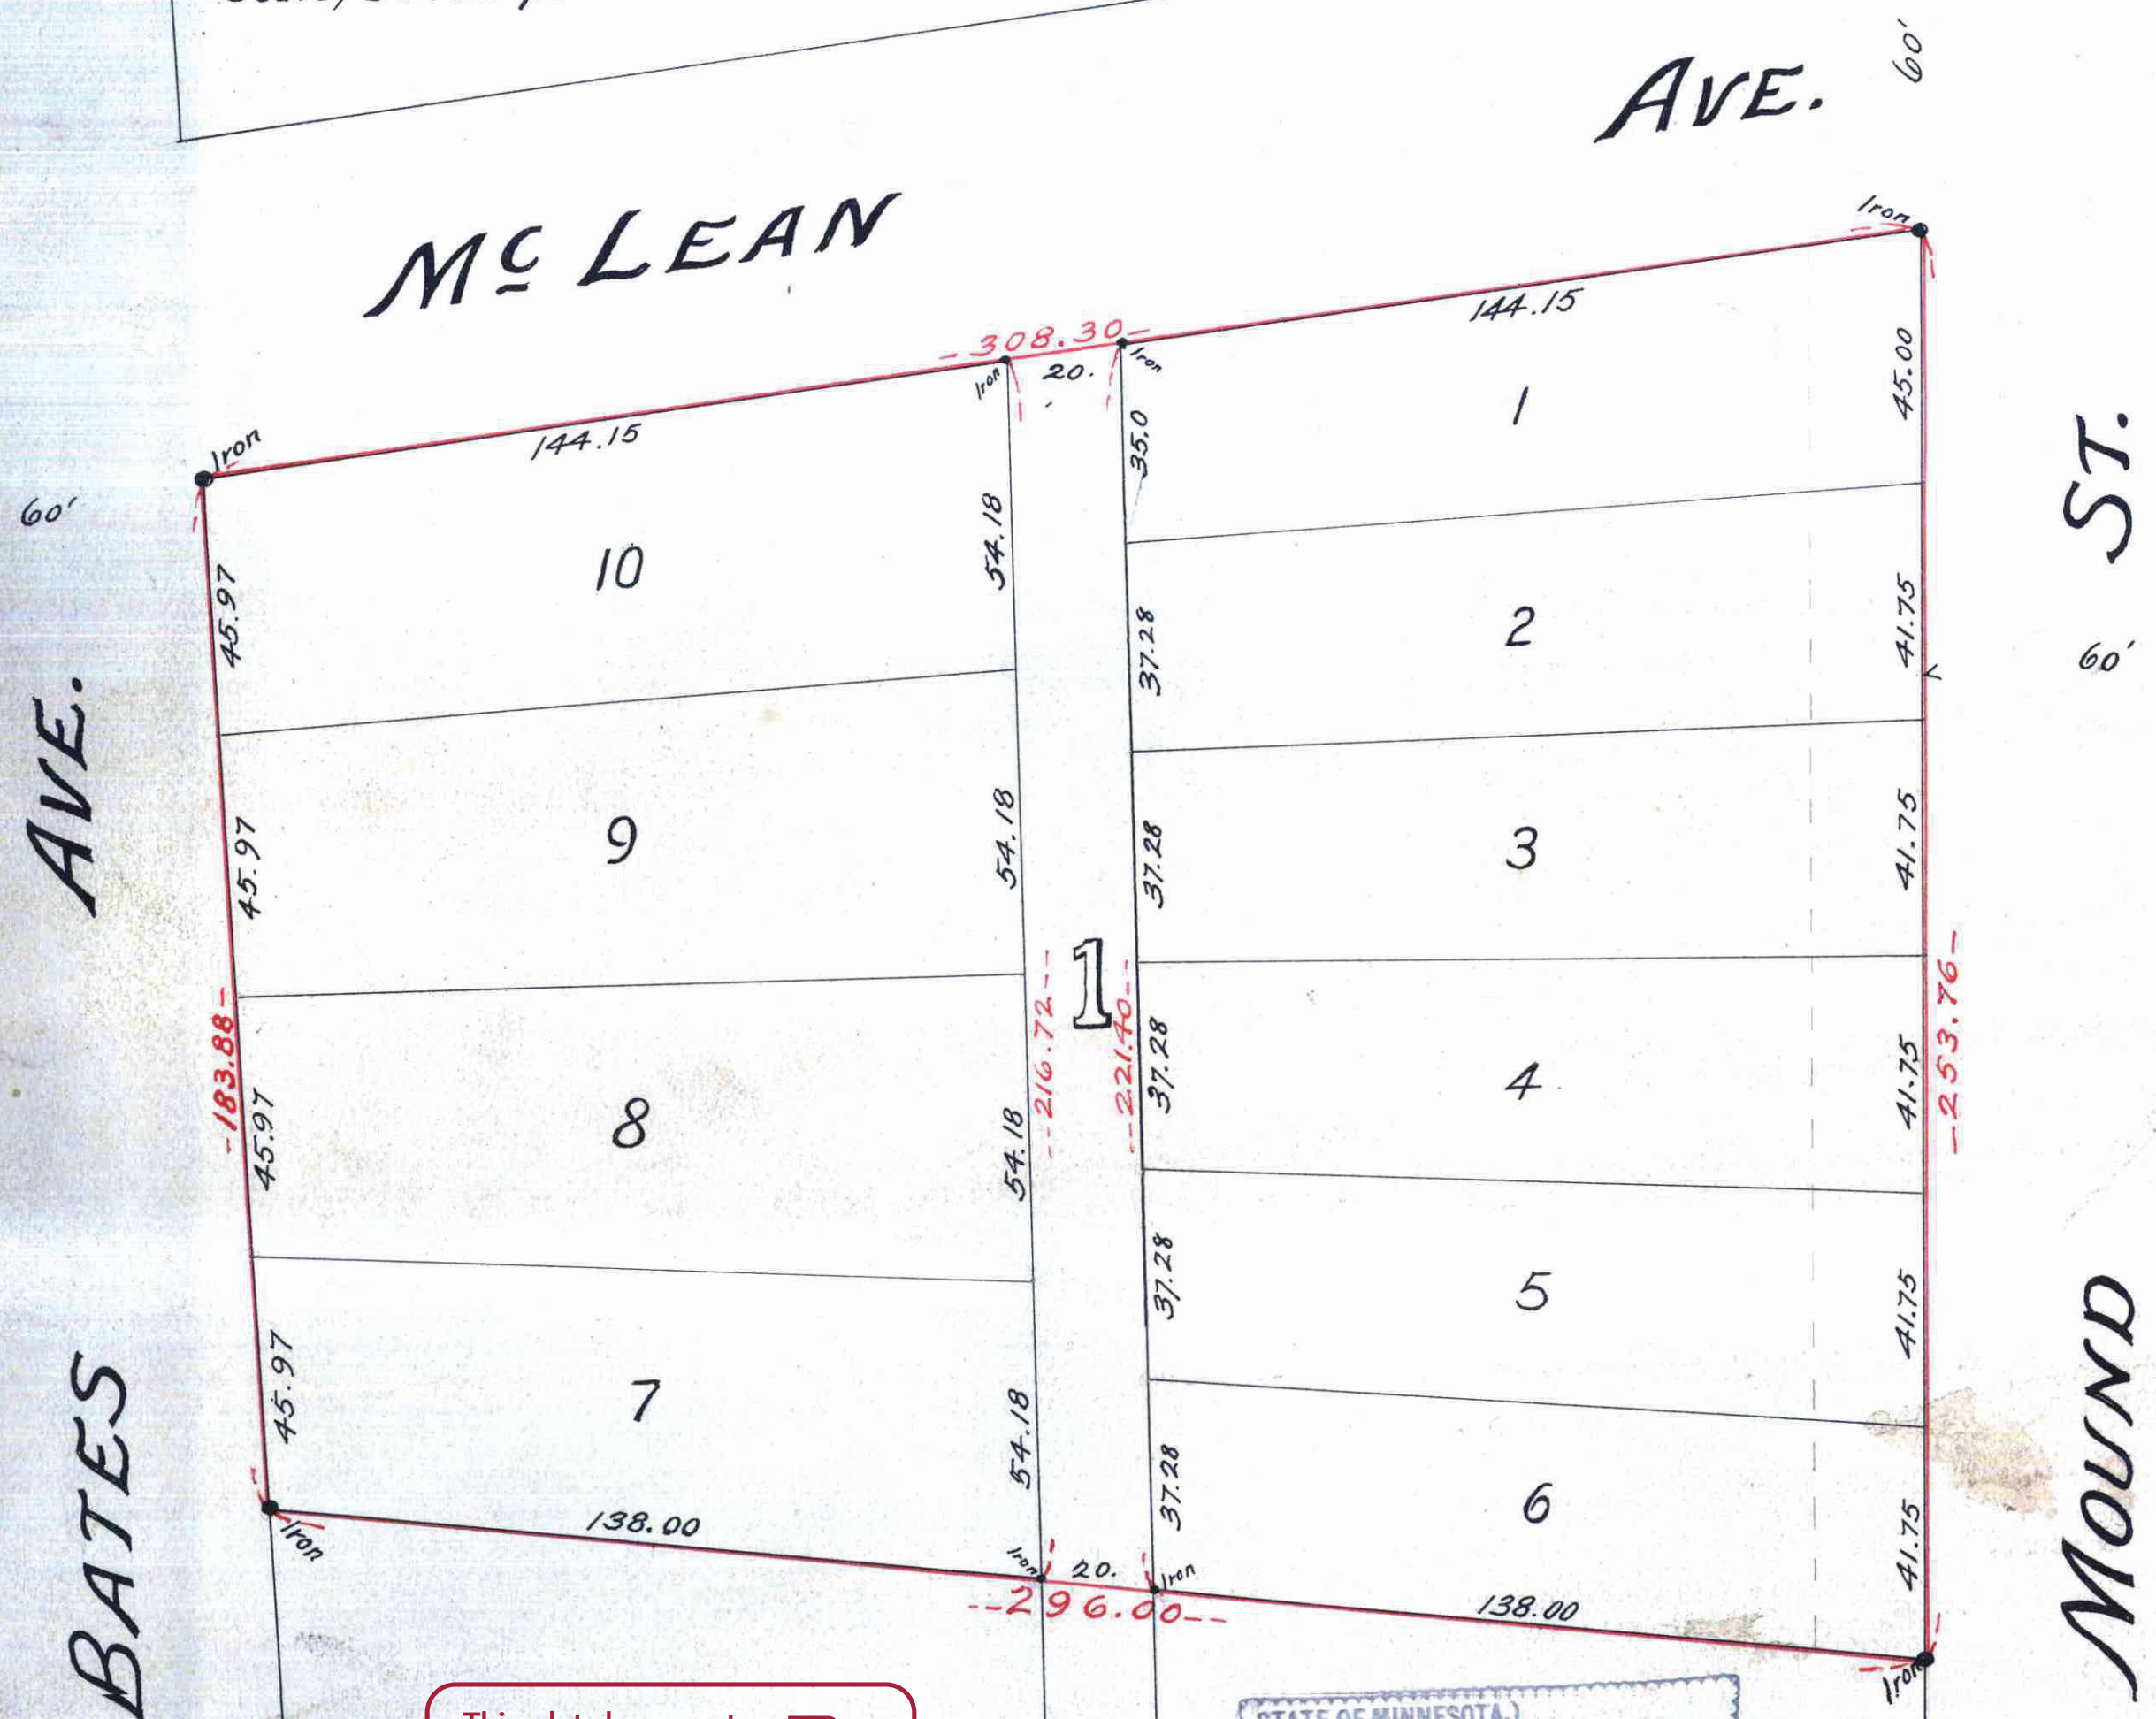

This plat document is an UNOFFICIAL copy of a Subdivision Plat or Registered Land Survey and is made available for information purposes only.

To obtain an official copy please contact the Ramsey County Recorder's Office.



STATE OF MINNESOTA, ss: County of Ramsey, ss: Office of the Register of Deeds. This is to certify that the within instrument was filed for record in this office at St. Paul, on the 14th day of June A. D. 1906 at 4:30 P.M., and that the same was duly recorded in Book 21 of said State Pages 20 of said State. M. Fitzgerald Register of Deeds.

I hereby certify to having surveyed and plotted the property as described on this map as THORP'S SUB., St. Paul, Minn. and have placed iron monuments at the corners of each and every block, as shown on this map, and the same is correct.

Jens Pedersen
SURVEYOR.

STATE OF MINNESOTA, ss. On this 24th day of Jan A.D. 1906 personally appeared before the undersigned JENS PEDERSEN, to me well known and acknowledged that he executed the foregoing certificate as his own free act and deed.

C. P. Moore
Notary Public, Ramsey Co. Minn.
My Commission expires Oct. 23, 1912.

Sara C. Bull, widow, This is to certify that J.G. THORP and Annie L. THORP his wife, are the proprietors of Lot 1, Block 2, SUBURBAN HILLS ADDITION, St. Paul, Minn. and have caused the same to be surveyed and plotted, and hereafter known as THORP'S SUB. ST. PAUL, MINN. as shown on this map and hereby dedicate to the public and for the public use forever, all the streets, avenues and alleys as herein indicated.

Witness our hands and seals this 24th day of Feb. A.D. 1906

In presence of
Annie L. Thorp }
Erica Thorp }
Sara C. Bull }
by J.G. Thorp atty

STATE OF MASS ss. On this 24th day of Feb. A.D. 1906, personally came before the undersigned J.G. THORP and ANNIE L. THORP his wife, to me well known and acknowledged that they executed the foregoing Certificate as their own free act and deed, and on April 27th A.D. 1906 said Sara C. Bull by her attorney, said J.G. Thorp, and acknowledged that she executed the same as above set forth.

Notary Public,
My Commission expires March 29, 1906.
" " " 22, 1913

Accepted and Approved this 4th day of May A.D. 1906

L. Amman }
James W. Jordan } Plat Commissioners.
L. R. Rundlett CITY ENGINEER.

Accepted by the Assembly May 17th 1906

Accepted by the Board of Aldermen May 15th 1906

Approved May 24th 1906.
J. S. Pedington
City Clerk.

Taxes for the year 1905 on the lands described within paid,
JUN 7 1906
ST. PAUL, MINN.
JESSE FOOTE, County Treasurer,
Per [Signature]

TAXES PAID AND TRANSFER ENTERED
JUN 9 1906
EDW. G. KRAHMER
COUNTY AUDITOR.
Per [Signature]

CITY TREASURER'S OFFICE
ST. PAUL, MINN.
JUN 11 1906
Ass't Paid By [Signature]
OTTO B. [Signature]
Per [Signature]

326180