


SAVAGE SUB.

329704

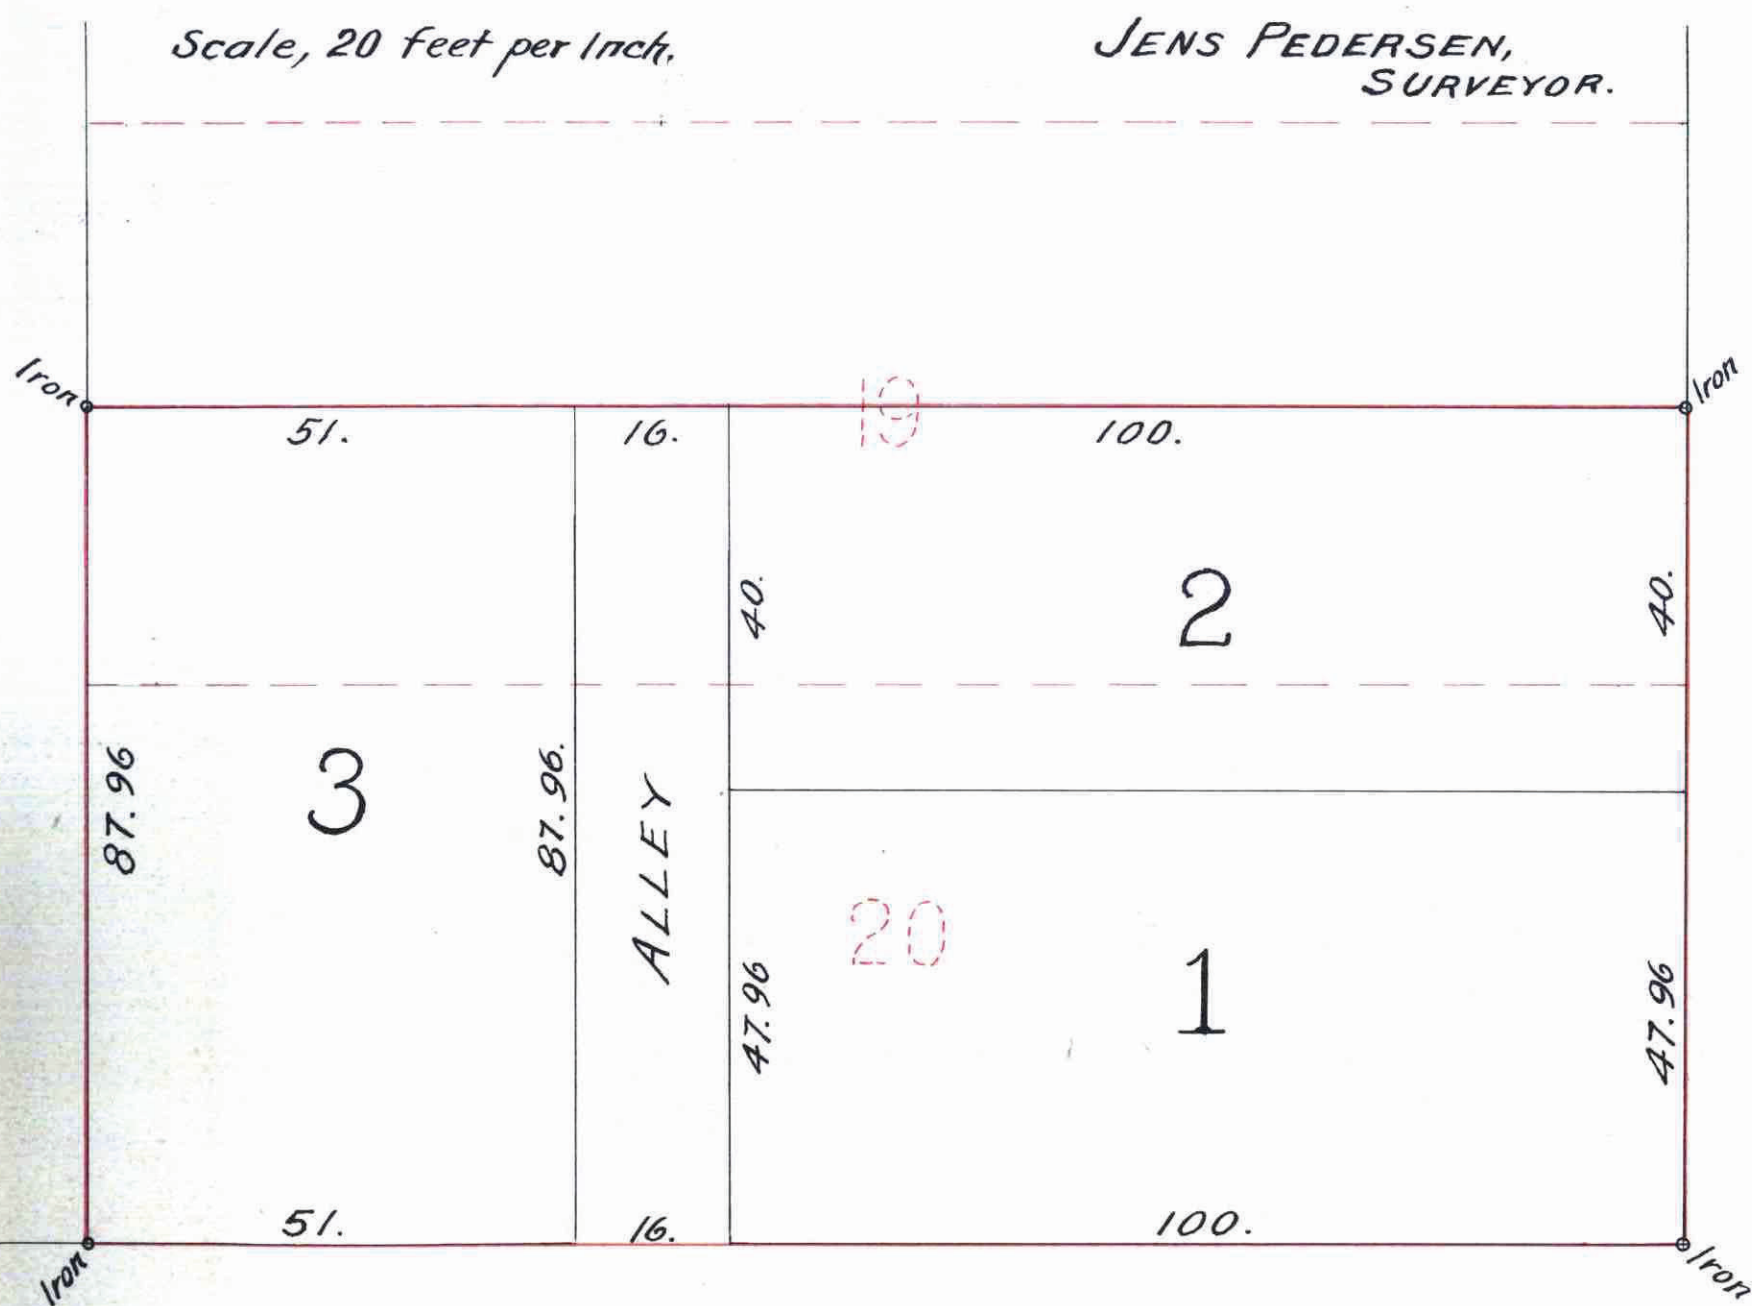

SNELLING
AVE.

WESLEY AVE.

This plat document is an UNOFFICIAL copy of a Subdivision Plat or Registered Land Survey and is made available for information purposes only.

RAMSEY COUNTY

To obtain an official copy please contact the Ramsey County Recorder's Office.

STATE OF MINNESOTA
County of Ramsey

Office of the Registrar of Deeds

This is to certify that the within instrument was filed for record in this office at St. Paul, on the 7th day of September, A. D. 1906, at 4:00 o'clock P. M., and that the same was duly recorded in Book 262 of Town Plats Page 5.

M. H. Guard
Registrar of Deeds.

By _____ Deputy.

I hereby certify to having Surveyed and platted the property as described on this map as SAVAGE SUB. and have placed iron monuments at the corners of each and every block, as shown on this map, and the same is correct.

Jens Pedersen
Surveyor.

State of Minnesota, } ss. On this 31 day of May A.D. 1906,
County of Ramsey, } personally appeared before me the undersigned Jens Pedersen, to me well known and acknowledged that he executed the foregoing certificate as his own free act and deed.

A. P. Moore
Notary Public, Ramsey Co. Minn.
My Commission expires Oct. 28, 1912

This is to certify that JOHN H. SAVAGE (unmarried) is the proprietor of Lot 20 and the southerly 1/2 of Lot 19, Block 1, College Place, West Division, St. Paul, Minn. has caused the same to be surveyed and platted and hereafter known as SAVAGE SUB. as shown on this map and hereby dedicates to the public and for the public use forever all the streets, avenues and alleys as herein indicated.

Witness my hand and seal this 31st day of May A.D. 1906.
In presence of

A. P. Moore *John H. Savage*

State of Minnesota } ss. On this 31st day of May A.D. 1906,
County of Ramsey, } personally came before me the undersigned JOHN H. SAVAGE, to me well known and acknowledged that he executed the foregoing certificate as his own free act and deed.

A. P. Moore
Notary Public, Ramsey Co. Minn.
My Commission expires Oct. 28, 1912

Accepted and Approved this 16th day of August A.D. 1906.

J. H. Jordan } PLAT COMMISSIONERS.
Ed. Lundell }
CITY ENGINEER.

Accepted by the Assembly Aug 16th 1906, Accepted by the Board of Aldermen Aug 21st 1906 and Approved August 25th 1906 *J. S. Redington* City Clerk.

Taxes for the year 1906 on the lands described within paid,
AUG 29 1906
JESSE H. MOORE, Treasurer.

TAXES FOR 1906 and PRIOR years PAID
EDW. O. BREMER, City Auditor.

CITY TREASURER'S OFFICE
ST. PAUL, MINN.
AUG 29 1906
Ass'tmt PAID
OTTO BREMER, City Clerk.

TAXES PAID
SEP 7 1906
EDW. O. BREMER, City Auditor.