


Cyrus Brooks' HOMESTEAD

SCALE, 40 FT. PER INCH.
 ○ INDICATES IRON MONT.

SURVEYED BY
 J. HENRY FITZ.
 FEB. 1906.

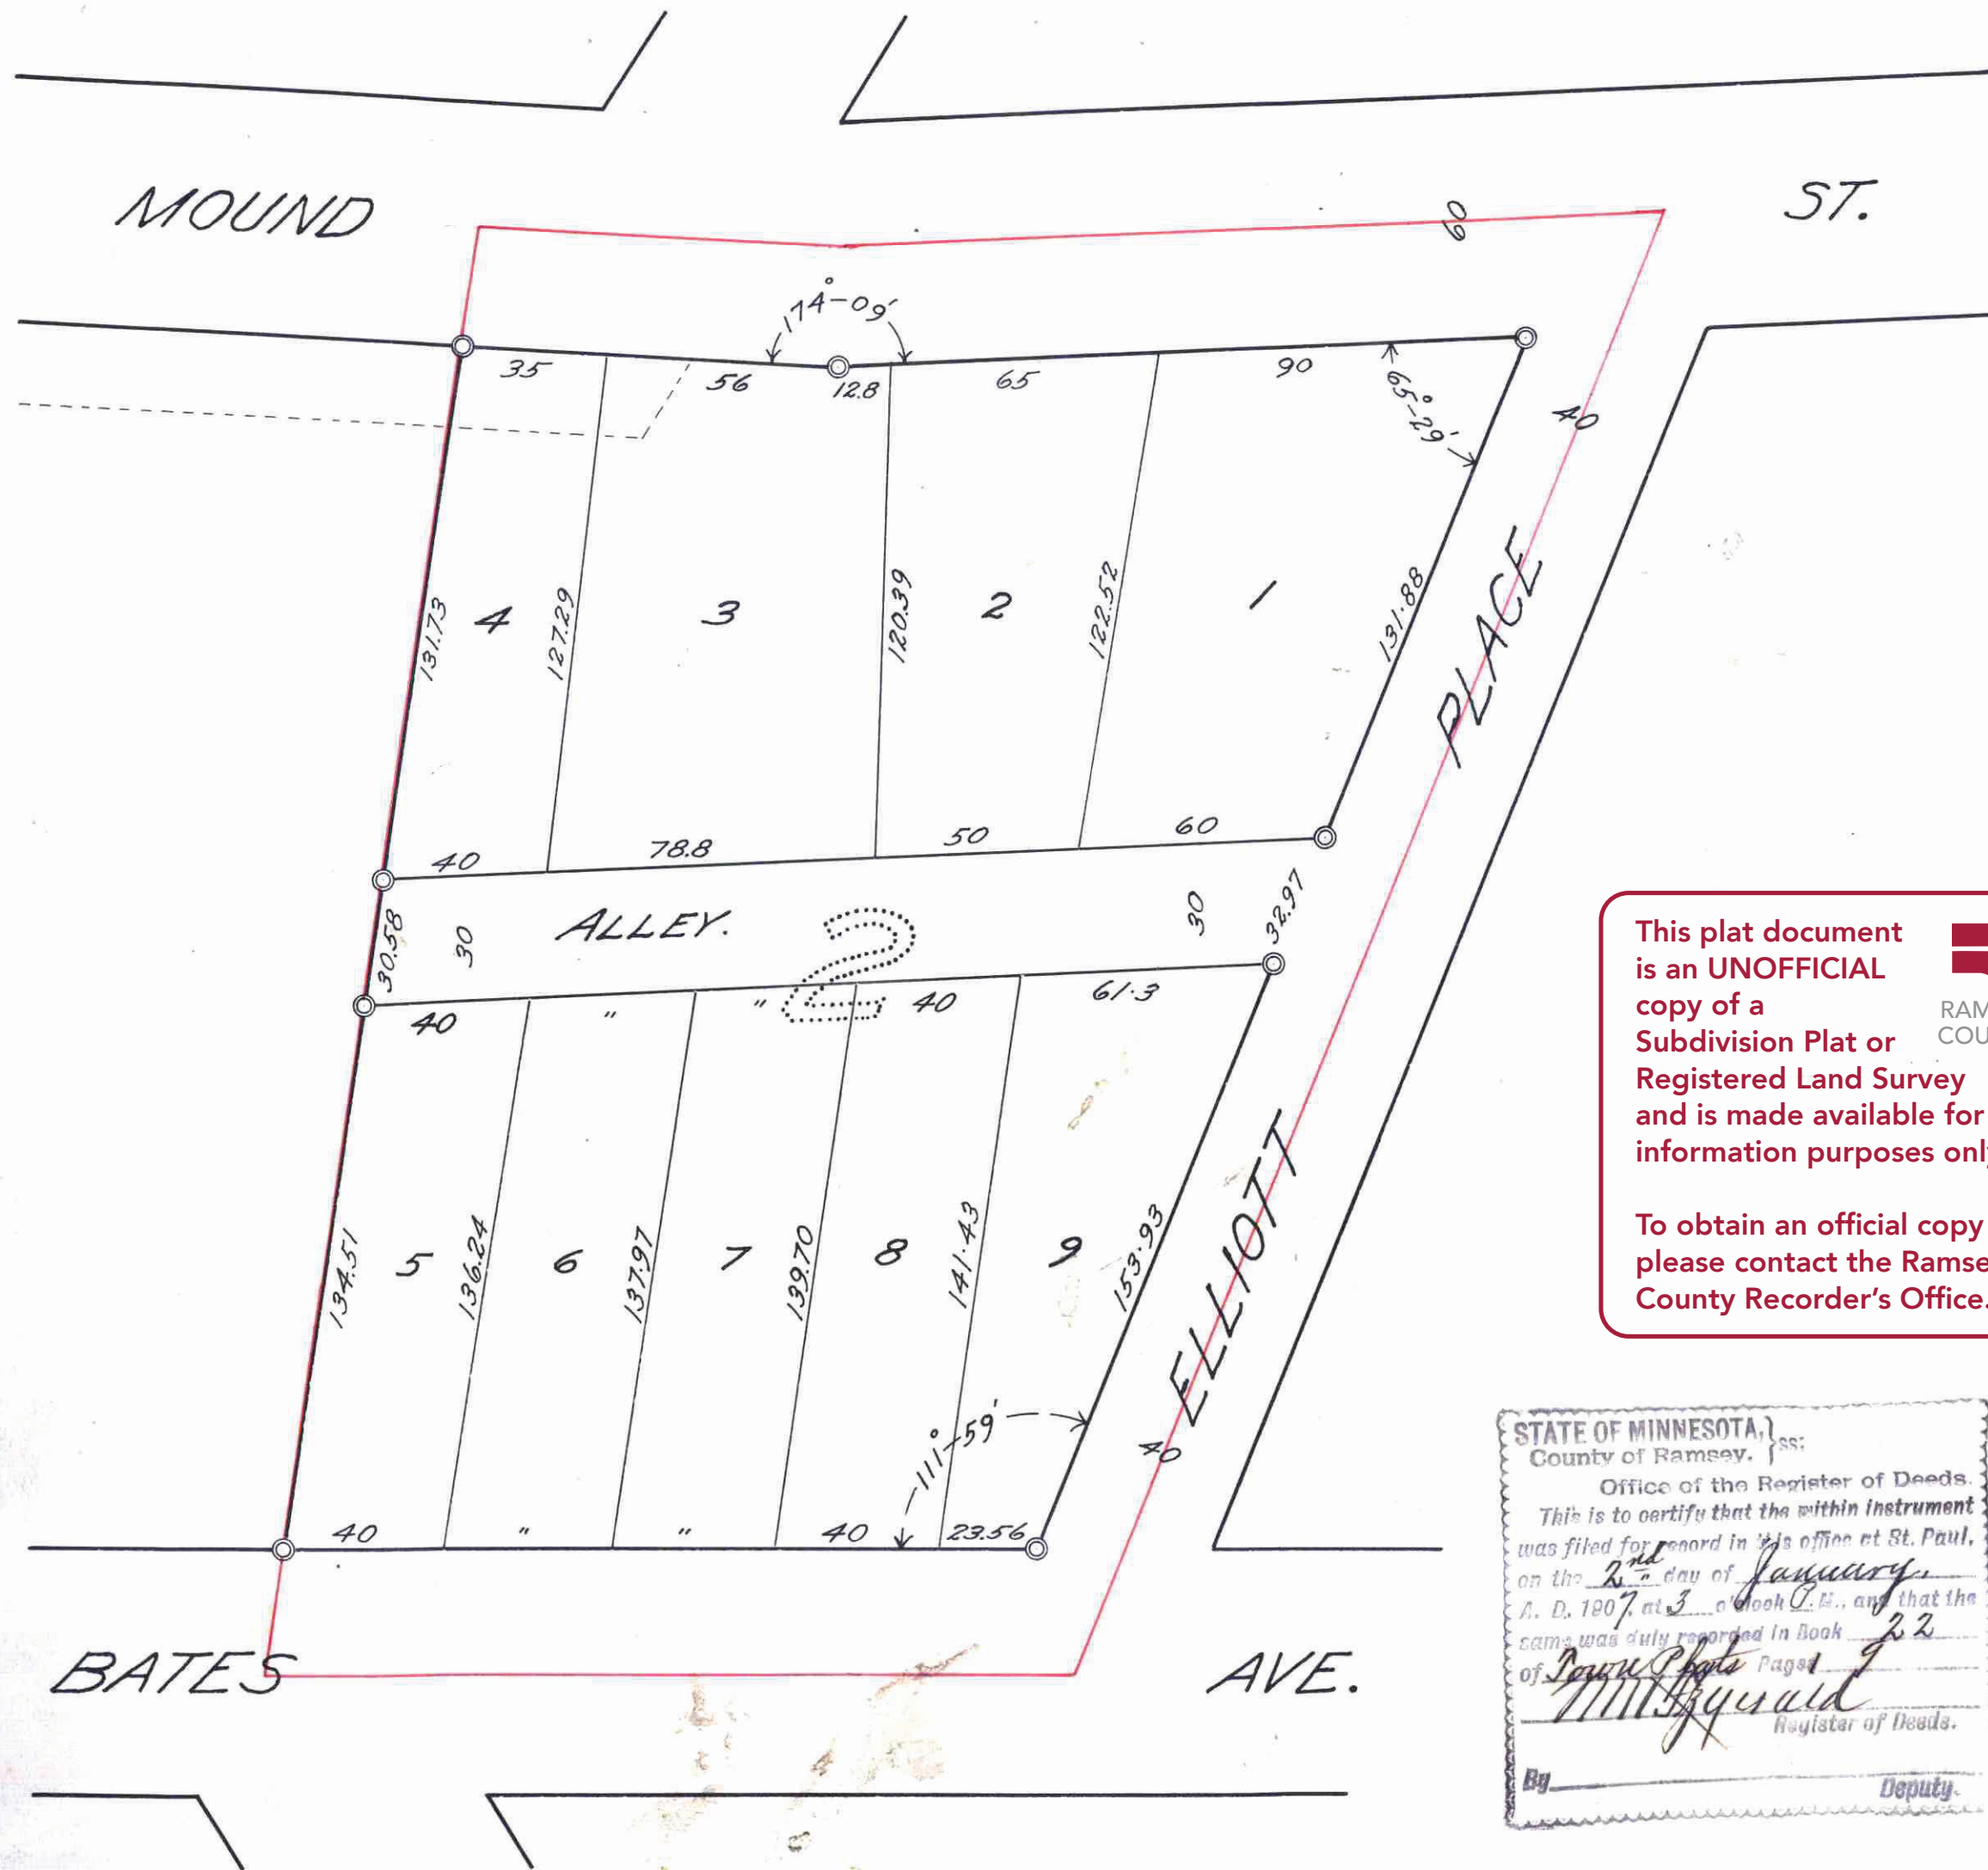

This plat document is an UNOFFICIAL copy of a Subdivision Plat or Registered Land Survey and is made available for information purposes only. To obtain an official copy please contact the Ramsey County Recorder's Office.

STATE OF MINNESOTA, County of Ramsey, Office of the Register of Deeds. This is to certify that the within instrument was filed for record in this office at St. Paul, on the 2nd day of January, A. D. 1907, at 3 o'clock P. M., and that the same was duly recorded in Book 22 of Survey Plat Pages 111-119 By J. H. Fitzgerald Register of Deeds.

STATE OF MINNESOTA, County of Ramsey, Office of the Register of Deeds. This is to certify that the within instrument is a true and correct copy of the original of said instrument as the same appears in the records of this office. Witness my hand and the seal of this office at St. Paul, Minnesota, this 15th day of December, 1906. By J. H. Fitzgerald Register of Deeds.

St. Paul, March 7, 1906
 I hereby certify to having surveyed and platted the property described on this plat as CYRUS BROOKS' HOMESTEAD and have placed iron monuments as shown on this plat and the same is correct.
 J. Henry Fitz SURVEYOR

State of Minnesota }
 County of Ramsey } On this 7th day of March, A. D. 1906, before me personally appeared J. Henry Fitz, to me known to be the person described in and who executed the foregoing certificate and acknowledged that he executed the same as his free act and deed.
 Chester R. Smith
 Notary Public, Ramsey Co., Minn.
 My commission expires Jan. 15, 1908.

This is to certify that Olivia D. Brooks, unmarried, of St. Paul, Ramsey Co., Minnesota; Cyrus A. Brooks and Adeline V. Brooks, his wife, of Fort Morgan, Morgan Co., Colorado; Edward Coulson Brooks and Ida Hanks Brooks, his wife, of Muscatine, Muscatine Co., Iowa; Ella Parker Roache and Addison L. Roache, Jr. her husband, of Alhambra, Los Angeles Co., California; George B. Parker, unmarried, of St. Paul, Ramsey Co., Minnesota and Cyrus B. Elliott and Minnie Abel Elliott, his wife, of St. Paul, Ramsey Co., Minnesota; proprietors of Lot 2, Block 2, SUBURBAN HILLS and that part of Mound St. which was vacated by the Common Council of the City of St. Paul, as approved Sept. 22, 1886, which lies south of the N. 1/4 line of said Lot 2 produced; have caused the same to be surveyed and platted and hereafter known as CYRUS BROOKS' HOMESTEAD, as shown by this plat and hereby dedicate to the public, for public use forever, all the streets, avenues and alleys as herein indicated. Witness our hands and seals, this 13th day of March, A. D. 1906.

In the presence of
 Ellen Patterson, Adeline V. Brooks
 Arthur, Edward Coulson Brooks
 J. H. Fitzgerald, and Ida Hanks Brooks
 Geo. A. Rice, Ella Parker Roache
 W. H. Fuller, George B. Parker
 C. R. Rastin, Minnie Abel Elliott and Olivia D. Brooks

Olivia D. Brooks
 Adeline V. Brooks
 Edward Coulson Brooks
 Ida Hanks Brooks
 Ella Parker Roache
 Addison L. Roache Jr.
 Cyrus B. Elliott
 Minnie Abel Elliott

State of Minnesota }
 County of Ramsey } On this 8th day of December, A. D. 1906, before me personally appeared Olivia D. Brooks, George B. Parker, Cyrus B. Elliott and Minnie Abel Elliott to me known to be the persons described in and who executed the foregoing instrument and acknowledged that they executed the same as their free act and deed.
 W. H. Fuller Notary Public, Ramsey Co., Minnesota.
 My commission expires June 29th, 1913.

State of Colorado }
 County of Morgan } On this 26th day of March, A. D. 1906, before me personally appeared Cyrus A. Brooks and Adeline V. Brooks, his wife, to me known to be the persons described in and who executed the foregoing instrument and acknowledged that they executed the same as their free act and deed.
 A. V. Saunders Notary Public, Morgan Co., Colorado
 My commission expires Jan 15 1910

State of Iowa }
 County of Muscatine } On this 3rd day of April, A. D. 1906, before me personally appeared Edward Coulson Brooks and Ida Hanks Brooks, his wife, to me known to be the persons described in and who executed the foregoing instrument and acknowledged that they executed the same as their free act and deed.
 J. P. Johnson Notary Public, Muscatine Co., Iowa
 My commission expires July 4, 1906

State of California }
 County of Los Angeles } On this 20th day of March, A. D. 1906, before me personally appeared Ella Parker Roache and Addison L. Roache Jr. her husband, to me known to be the persons described in and who executed the foregoing instrument and acknowledged that they executed the same as their free act and deed.
 Geo. Romero Notary Public, Los Angeles Co., California
 My commission expires May 16 1907

Accepted and approved this 15th day of December, A. D. 1906.
 J. H. Fitzgerald
 J. H. Fitzgerald
 J. H. Fitzgerald
 PLAT COMMISSION
 CITY ENGINEER

Accepted by the Assembly Dec 20/1906
 accepted by the Board of Aldermen Dec 18/1906
 and approved Dec 22-1906.
 George F. Ordington,
 CITY CLERK of the City of St. Paul.

Taxes on the lands in this plat, 1905 on the 4th paid, DEC 26 1906
 JESSE J. BREMER, COUNTY AUDITOR

TAXES PAID and transferred DEC 26 1906
 EDW. G. KRAMER, COUNTY AUDITOR

CITY TREASURER'S OFFICE ST. PAUL, MINN. Dec. 27 1906
 Ass't Paid OTTO BREMER, City Treasurer