

# ELBRA Division.

SCALE 60 FEET=1 INCH.

I, the undersigned John A. Wilstach (widower) owner of the following described property to wit; Commencing at the centre of Section 30 Town 29 North Range 22 West; Thence east along the south line of the NE 1/4 of said Section 902.0 feet; Thence North parallel with the west line of said 1/4 Section 330.0 feet; Thence West parallel with first named line 902.0; Thence south along the west line of said 1/4 Section 330.0 ft to the point of beginning. - do hereby certify to having caused the same to be surveyed and platted as ELBRA DIVISION as herein and hereon indicated, and I do hereby give and dedicate to the public and for the public use forever all the streets and the alley in Block 1 running from Case St to Jenks St as on this map or plat laid out and designated

In witness whereof I have hereunto set my hand and seal this 22<sup>nd</sup> day of August A.D. 1883.

In Presence of } *John A. Wilstach* (Seal)  
*Matthew Simpson*

State of Indiana } ss. Be it known That on this 22<sup>nd</sup> day of August A.D. 1883 before me personally came John A. Wilstach  
County of Tippecanoe } to be known to be the identical person described in and who executed the foregoing instrument and who acknowledged that he executed the same freely and voluntarily for the uses and purposes therein expressed. *Witness my hand and seal at my office this 22<sup>nd</sup> day of August 1883.*

*Matthew Simpson*  
Notary Public of Tippecanoe County, Indiana.

St Paul Minn August 17<sup>th</sup> 1883  
I hereby certify to having surveyed and platted the property as described on this map as ELBRA DIVISION, and have placed iron monuments at the corners of each and every Block as shown on this map and the same is correct.

*D.L. Curcio*  
Surveyor.

Approved August 25<sup>th</sup> 1883. { *J. S. Johnson*  
*James Starkey* } PLAT COMMISSIONER.  
*Wm Van Dyke*



St Paul Minn August 31 1883  
I have examined the within plat and recommend its approval.

*W.A. Cornum*  
City Engineer.

Accepted by the COMMON COUNCIL September 5 1883

*Wm Van Dyke*  
City Clerk.

Taxes paid & transferred  
October 19<sup>th</sup> 1883  
*Wm Van Dyke*  
County Clerk

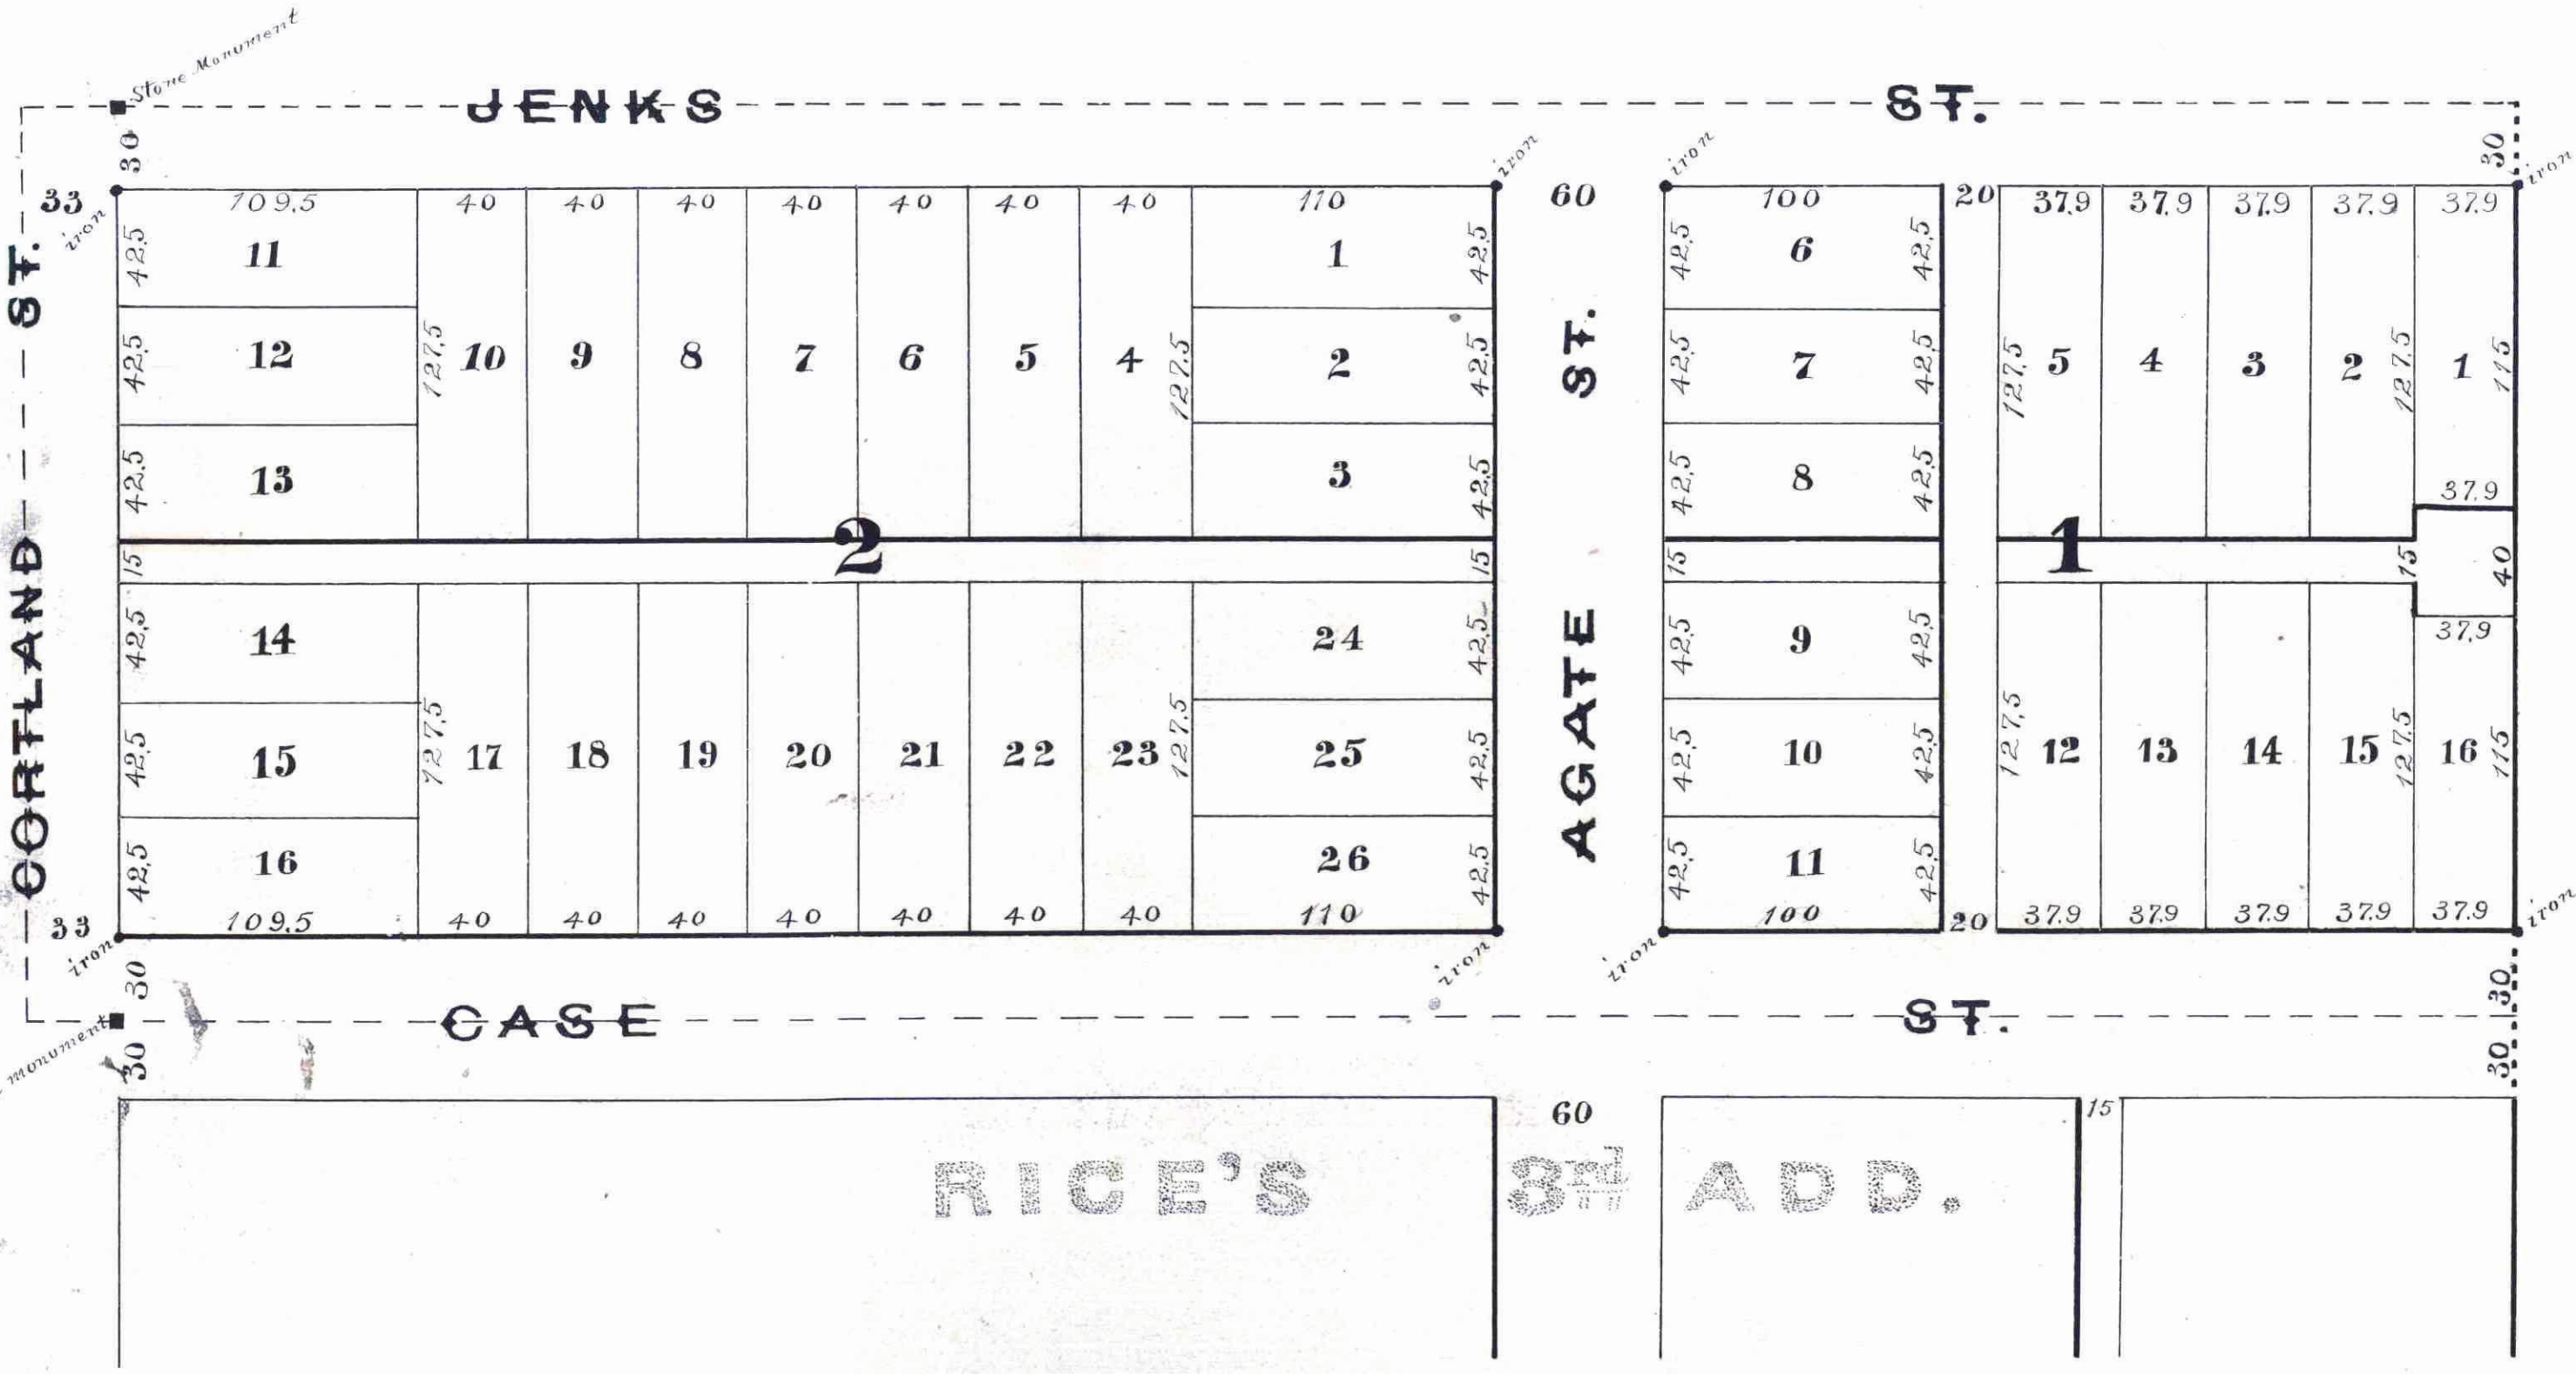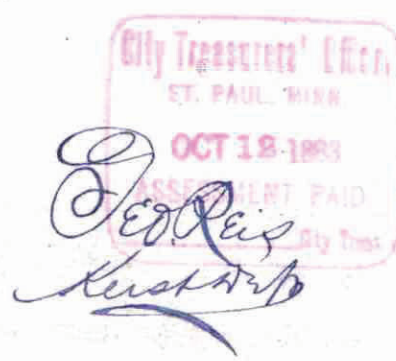

STATE OF MINNESOTA,  
County of Ramsey,  
OFFICE OF THE REGISTER OF DEEDS.  
This is to certify that the within instrument was filed for Record in this office, at St. Paul, on the 17<sup>th</sup> day of August, A. D. 1883, at 4 o'clock P. M., and that the same was duly recorded in Book 8 of Town Plats pages 33.  
*Chas H. Linnau*  
Register of Deeds.  
By *Chas H. Spill*  
Deputy.

This plat document is an UNOFFICIAL copy of a Subdivision Plat or Registered Land Survey and is made available for information purposes only.  
To obtain an official copy please contact the Ramsey County Recorder's Office.