

# PARKWAY ADDITION

## TO ST. PAUL, MINN.

Scale, 100 feet per Inch.  
o Indicates Iron.

JOHN B. IRVINE  
SURVEYOR.

I hereby Certify to having surveyed and platted the property as described on this Map as Parkway Addition and have placed iron monuments at the corners of each and every block, as shown on this Map, and the same is correct.

John B. Irvine  
Surveyor.

State of Minnesota, }  
County of Ramsey. }  
On this 31<sup>st</sup> day of January, A.D. 1906, personally appeared before the undersigned John B. Irvine, to me well known and acknowledged that he executed the foregoing certificate as his own free act and deed.

W. D. Boyd  
Notary Public, Ramsey Co. Minn.

My Commission expires May 30, 1912.

This is to Certify that Minnie H. Konantz and Edward A. Konantz her husband, Jacob M. Scharf and Lena M. Scharf his wife, Frank P. Tasker and Eva Tasker his wife, William F. Tasker and Louisa M. Tasker his wife, and Dudley M. Johnson are the owners of the tract of land hereinafter described; and W. G. Tubbs and Winnie L. Taylor are the holders of Mortgages on a portion of the same; the description of which tract is as follows: All that piece or parcel of land in the North East quarter of the South East quarter of the South West quarter of Section 22, T. 29-R. 23., except that portion taken by the city of St. Paul for streets and parkway and have caused the same to be surveyed and platted, and hereafter known as PARKWAY ADDITION to St. Paul, Minn. as shown by this plat, and hereby dedicate to the public and for the public use forever all the streets, avenues and parkways as herein indicated.

Witness our hands and seals this 31<sup>st</sup> day of Dec. A.D. 1906

In presence of  
Evelyn A. Konantz  
P. Jusier  
Eva Tasker  
Anna Hing  
P. Jusier  
Anna Hing  
C. H. Bronson  
C. H. Bronson

Minnie H. Konantz  
Edward A. Konantz  
Jacob M. Scharf  
Lena M. Scharf  
Frank P. Tasker  
Eva Tasker  
William F. Tasker  
Louisa M. Tasker  
Dudley M. Johnson  
Winnie L. Taylor  
My Escal. & Taylor her attorney in fact


W. G. Tubbs

W. G. Tubbs

STATE OF MINNESOTA, }  
County of Ramsey. }  
On this 31<sup>st</sup> day of Dec. A.D. 1906 personally came before me the undersigned Minnie H. Konantz and Edward A. Konantz her husband, Jacob M. Scharf, Lena M. Scharf his wife, Frank P. Tasker, Eva Tasker his wife, Wm. F. Tasker, Louisa M. Tasker his wife; Dudley M. Johnson, W. G. Tubbs, and Oscar L. Taylor, Attorney in fact for Winnie L. Taylor to me well known they acknowledged that they executed the foregoing Certificate as their own free act and deed.

A. M. Stacy  
Notary Public, Ramsey Co. Minn.

My commission expires March 30, 1912.

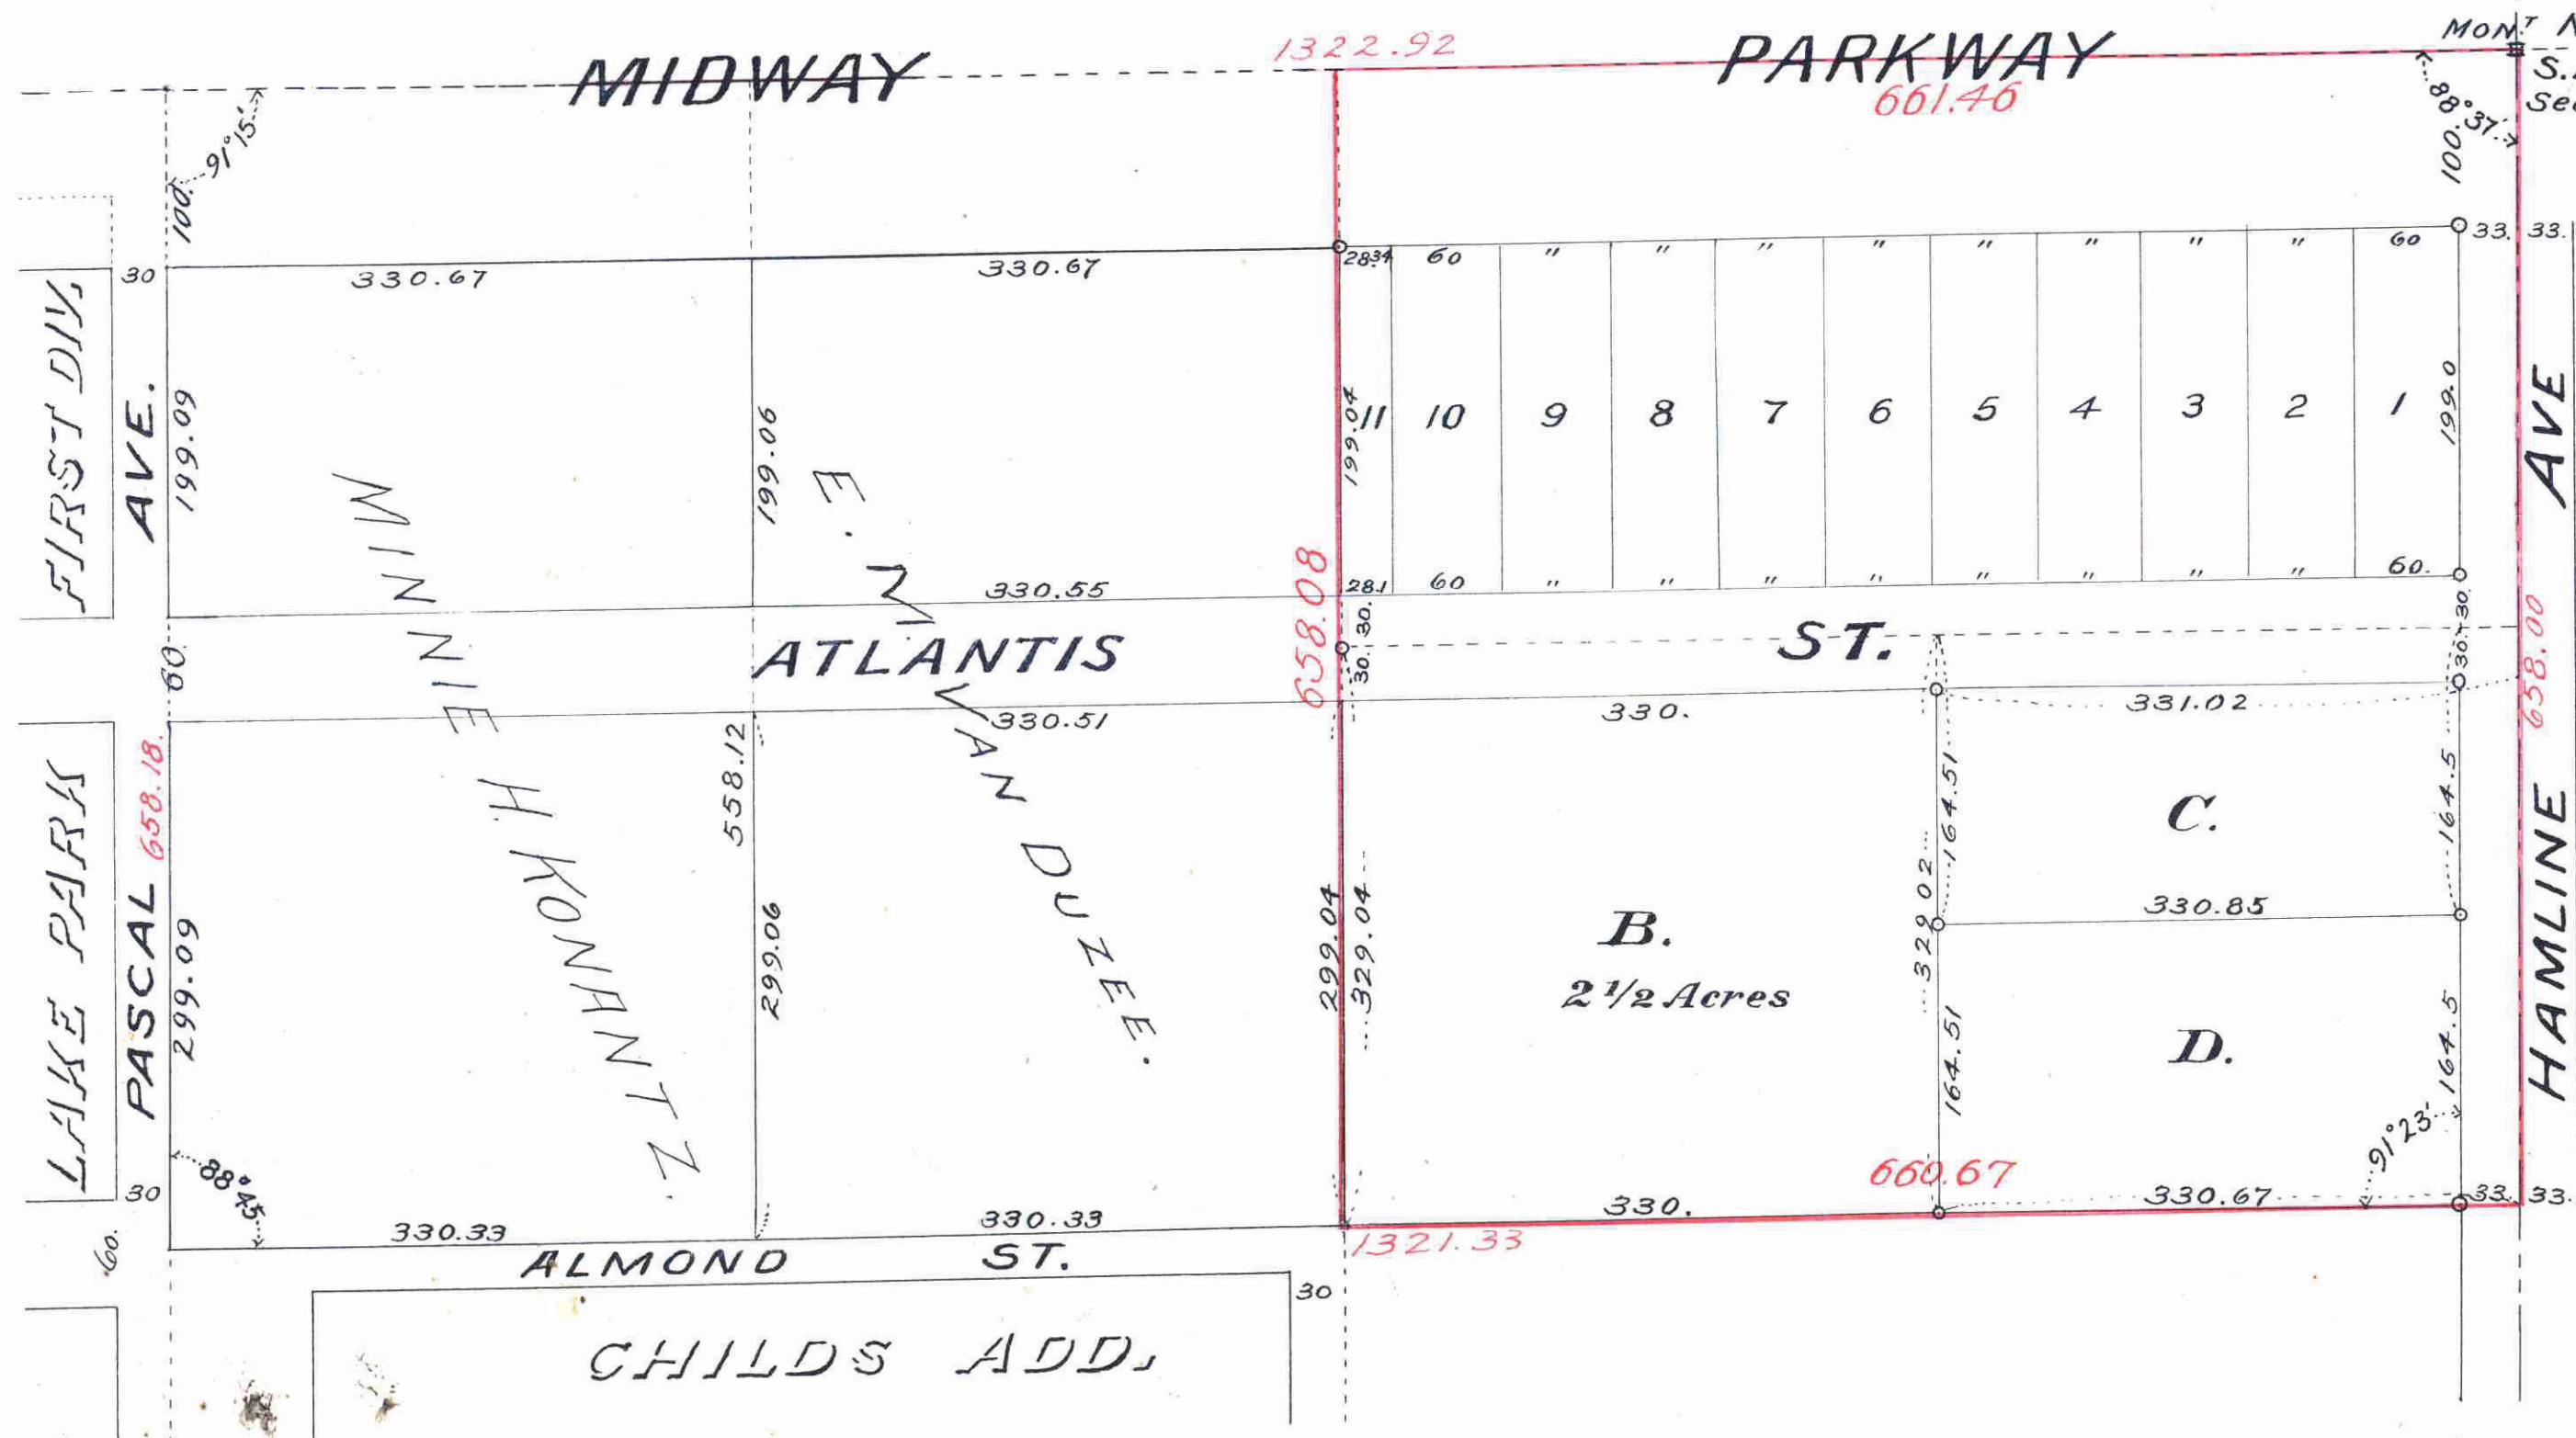

Accepted and Approved this 2nd day of Jan'y AD. 1907

Jas. W. Jordan } Plat Commissioners.  
G. J. Jordan }  
W. A. Remondet } City Engineer.

Accepted by the Assembly Jan 3<sup>rd</sup> 1907

Accepted by the Board of Aldermen Jan 2<sup>nd</sup> 1907

Approved Jan 5<sup>th</sup> 1907  
G. D. Redington  
City Clerk.

STATE OF MINNESOTA, }  
County of Ramsey. }  
Office of the Register of Deeds  
This is to certify that the within instrument was filed for record in this office at St. Paul, on the 13<sup>th</sup> day of November A. D. 1907 at 11:54 a.m., and that the same was duly recorded in Book 213 of Town Grants Page 16  
M. J. Gaudin  
Register of Deeds.  
By \_\_\_\_\_ Deputy.

This plat document is an UNOFFICIAL copy of a Subdivision Plat or Registered Land Survey and is made available for information purposes only.  
To obtain an official copy please contact the Ramsey County Recorder's Office.

CITY TREASURER'S OFFICE  
ST. PAUL, MINN.  
DEC 31 1906  
Ass't Paid  
OTTO BREMER, City Treas.

TAXES PAID  
AND TRANSFER ENTRIES  
DEC 31 1906  
EDW. G. KRAEMER,  
COUNTY AUDITOR  
J. J. Kienick

Taxes for the year 1906 on the lands described within paid,  
DEC 31 1906  
EDW. G. KRAEMER,  
COUNTY AUDITOR  
Per \_\_\_\_\_

Taxes for the year 1906 on the lands described within paid,  
NOV 5 1907  
JESSE H. BROWN,  
COUNTY TREASURER  
Per \_\_\_\_\_

TAXES PAID  
AND TRANSFER ENTRIES  
NOV 4 1907  
EDW. G. KRAEMER,  
COUNTY AUDITOR  
Per \_\_\_\_\_

CITY TREASURER'S OFFICE,  
ST. PAUL, MINN.,  
NOV -5 1907  
Assessment of  
OTTO BREMER, City Treas.  
Per \_\_\_\_\_

348084