


# Auditor's Subdivision No 46. Ramsey Co. Minn.

Recorded Jan. 22<sup>d</sup> 1907.

Scale, 200 feet pr. inch.

J.H. Armstrong, Surveyor.

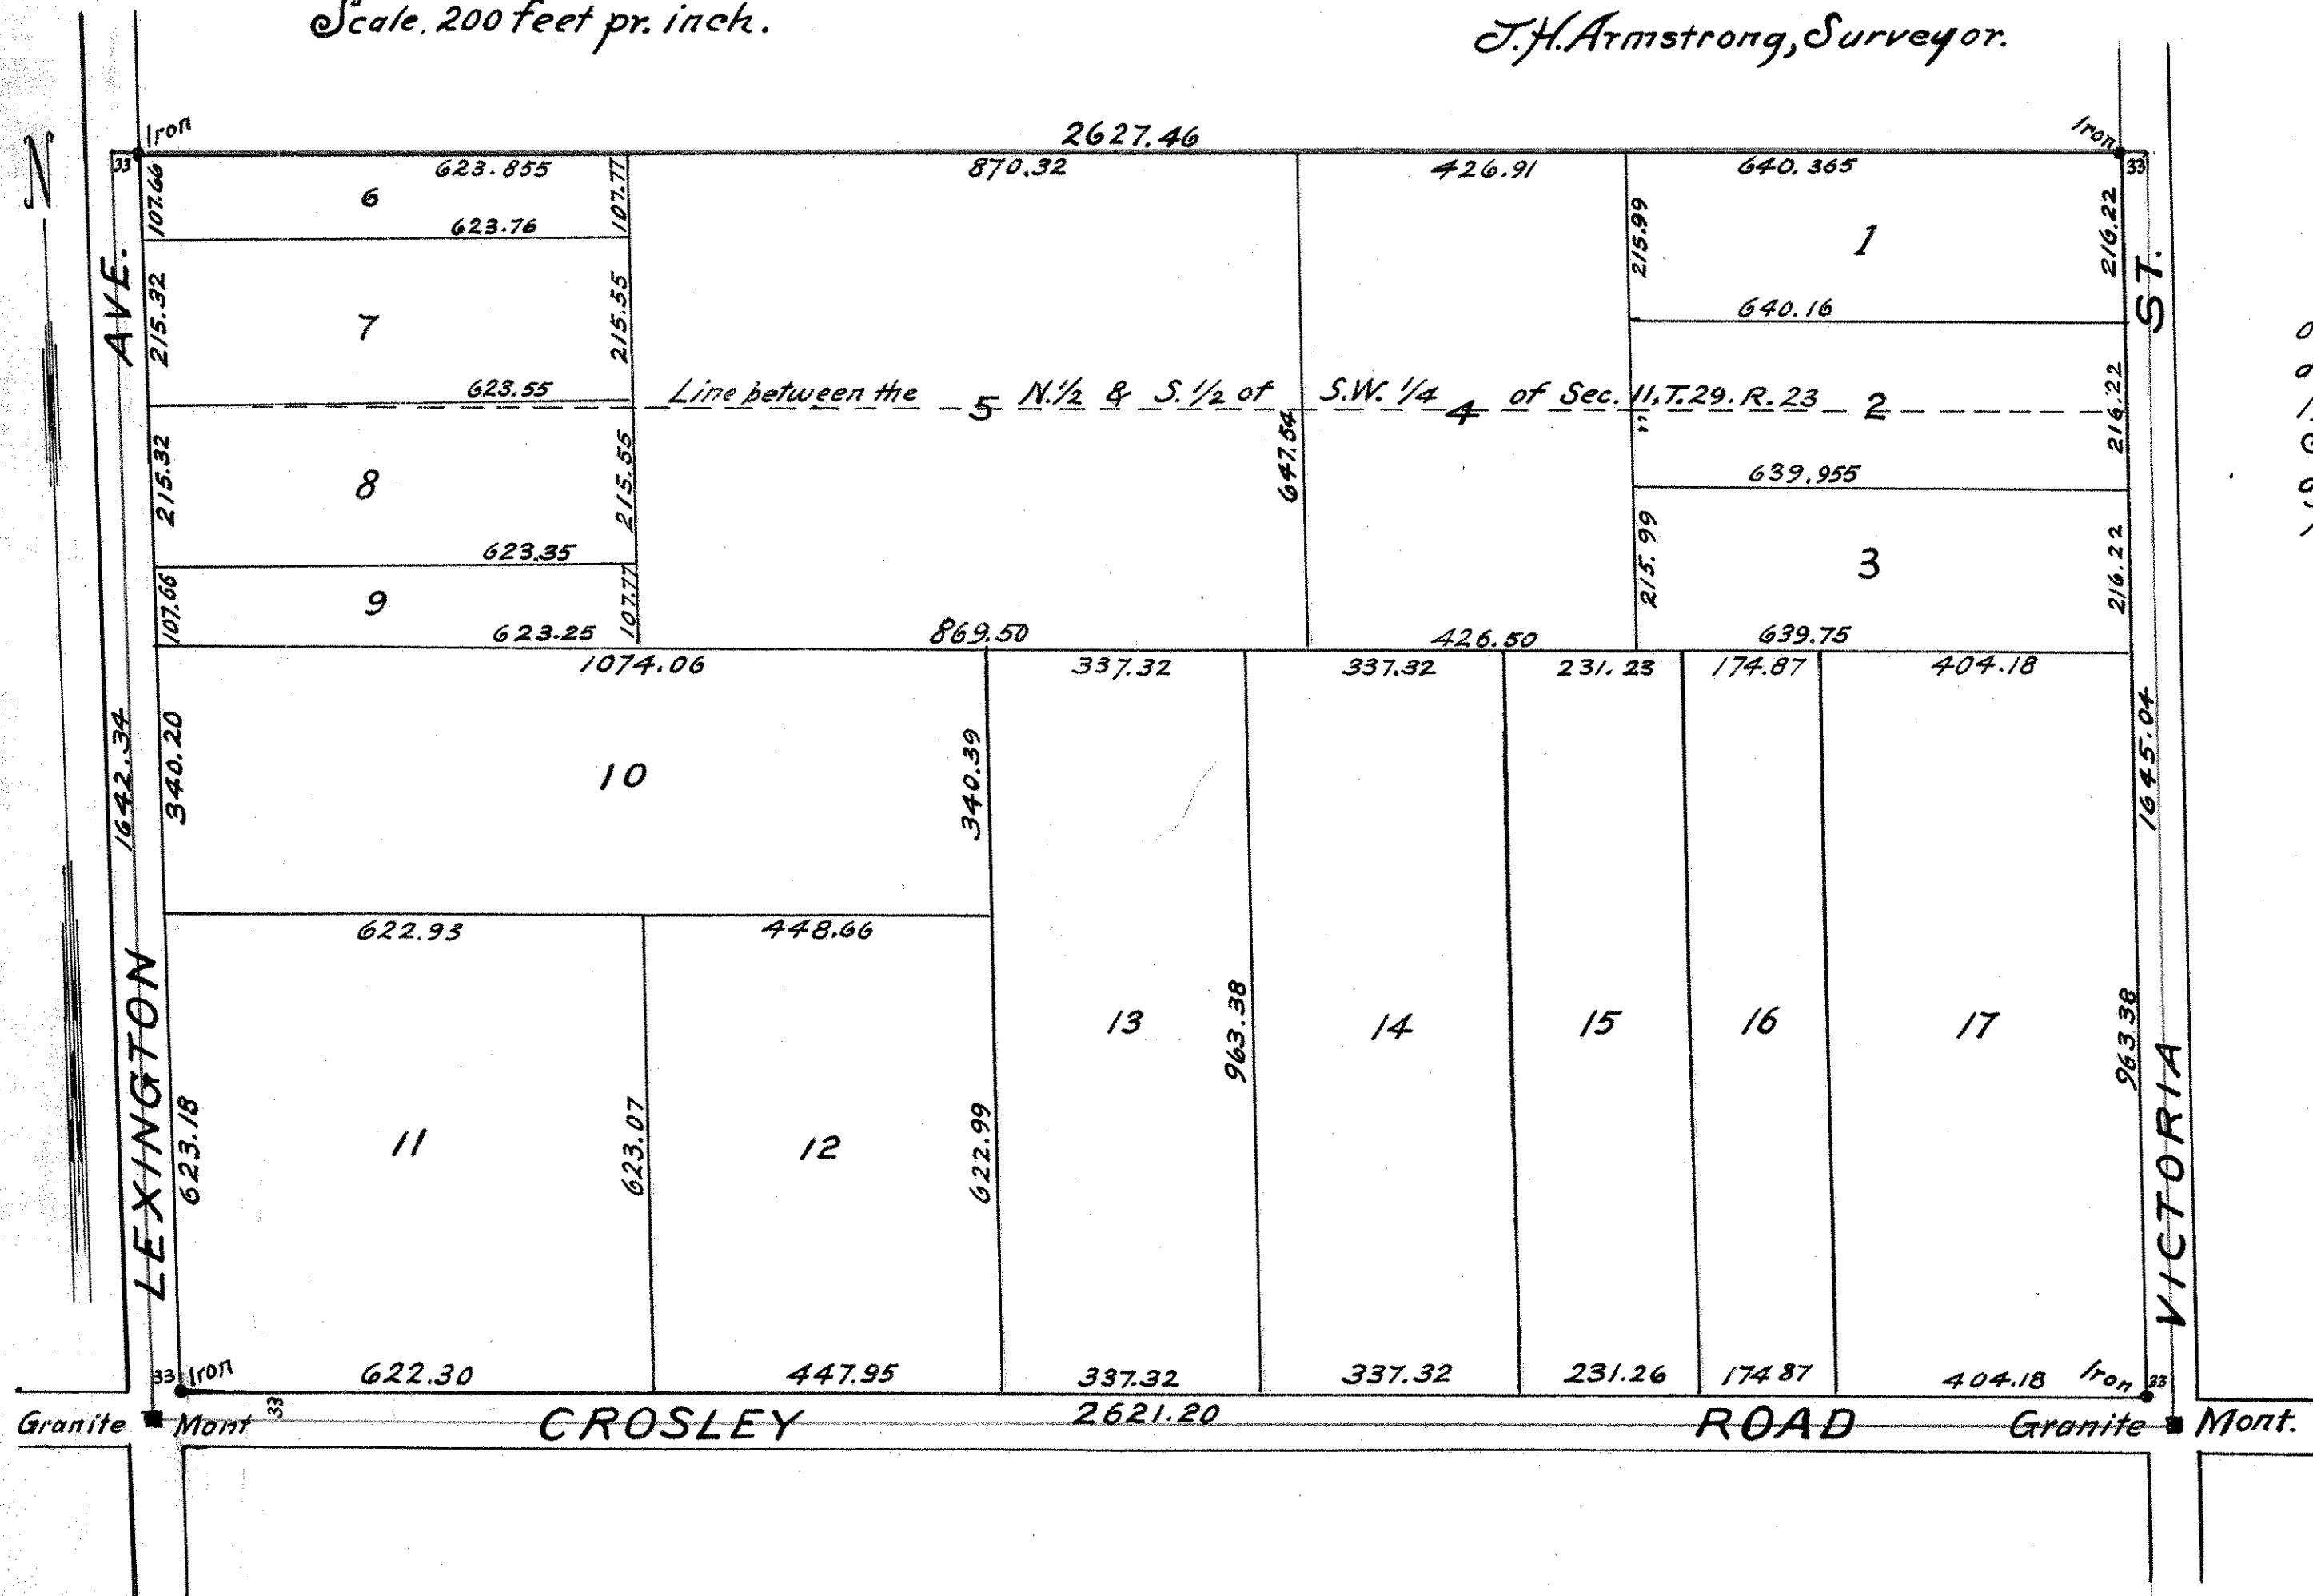

I, J. H. Armstrong, County Surveyor of Ramsey County, Minn. hereby certify to having surveyed and platted the property as described on this map upon request and by order of the County Auditor, as Auditor's Subdivision No. 46 Ramsey Co, Minn, and have placed monuments at the corners, as shown on this map, and the same is correct

*J. H. Armstrong*  
County Surveyor.

State of Minnesota,  
County of Ramsey.

On this 31<sup>st</sup> day of Dec. A.D. 1906 personally appeared before me, J. H. Armstrong, County Surveyor of Ramsey County, to me well known, and acknowledged that he executed the foregoing certificate as his own free act and deed, as such County Surveyor.

*J. W. Henrick*  
Notary Public, Ramsey Co, Minn.  
My Commission Expires Nov. 13, 1908

State of Minnesota, s.s.  
County of Ramsey.

I, Edw. G. Kraemer, as County Auditor of the County of Ramsey, in the state aforesaid do hereby certify that in compliance with and according to the provisions of Sec. 991 Chapter 11, Revised Laws of 1905 I have, as said County Auditor, caused, The S 1/2 of the S.W. 1/4 and the S. 20 rods of the N. 1/2 of the S.W. 1/4 of Sec. 11, T. 29, R. 23, to be surveyed and platted and hereafter known as; "Auditor's Subdivision No. 46, Ramsey Co, Minn. as shown on this plat.

Witness my hand and official seal this 2<sup>nd</sup> day of January A.D. 1907.

*Edw. G. Kraemer*  
County Auditor.

State of Minnesota,  
County of Ramsey.

On this 2<sup>nd</sup> day of January A.D. 1907, personally appeared before me Edw. G. Kraemer County Auditor of Ramsey County to me well known and acknowledged that he executed the foregoing certificate as his own free act and deed as such County Auditor

*J. W. Henrick*  
Notary Public, Ramsey Co, Minn.

Accepted and approved this \_\_\_\_\_ day of \_\_\_\_\_ A.D. 1907.

Plat Commissioners.

CITY ENGINEER.