

AUDITOR'S SUBDIVISION No 50


ST. PAUL, MINN.

SCALE. 60 FT. PER IN.

JOHN B. IRVINE. SURVEYOR

FEB. 1907.

O INDICATES IRONS

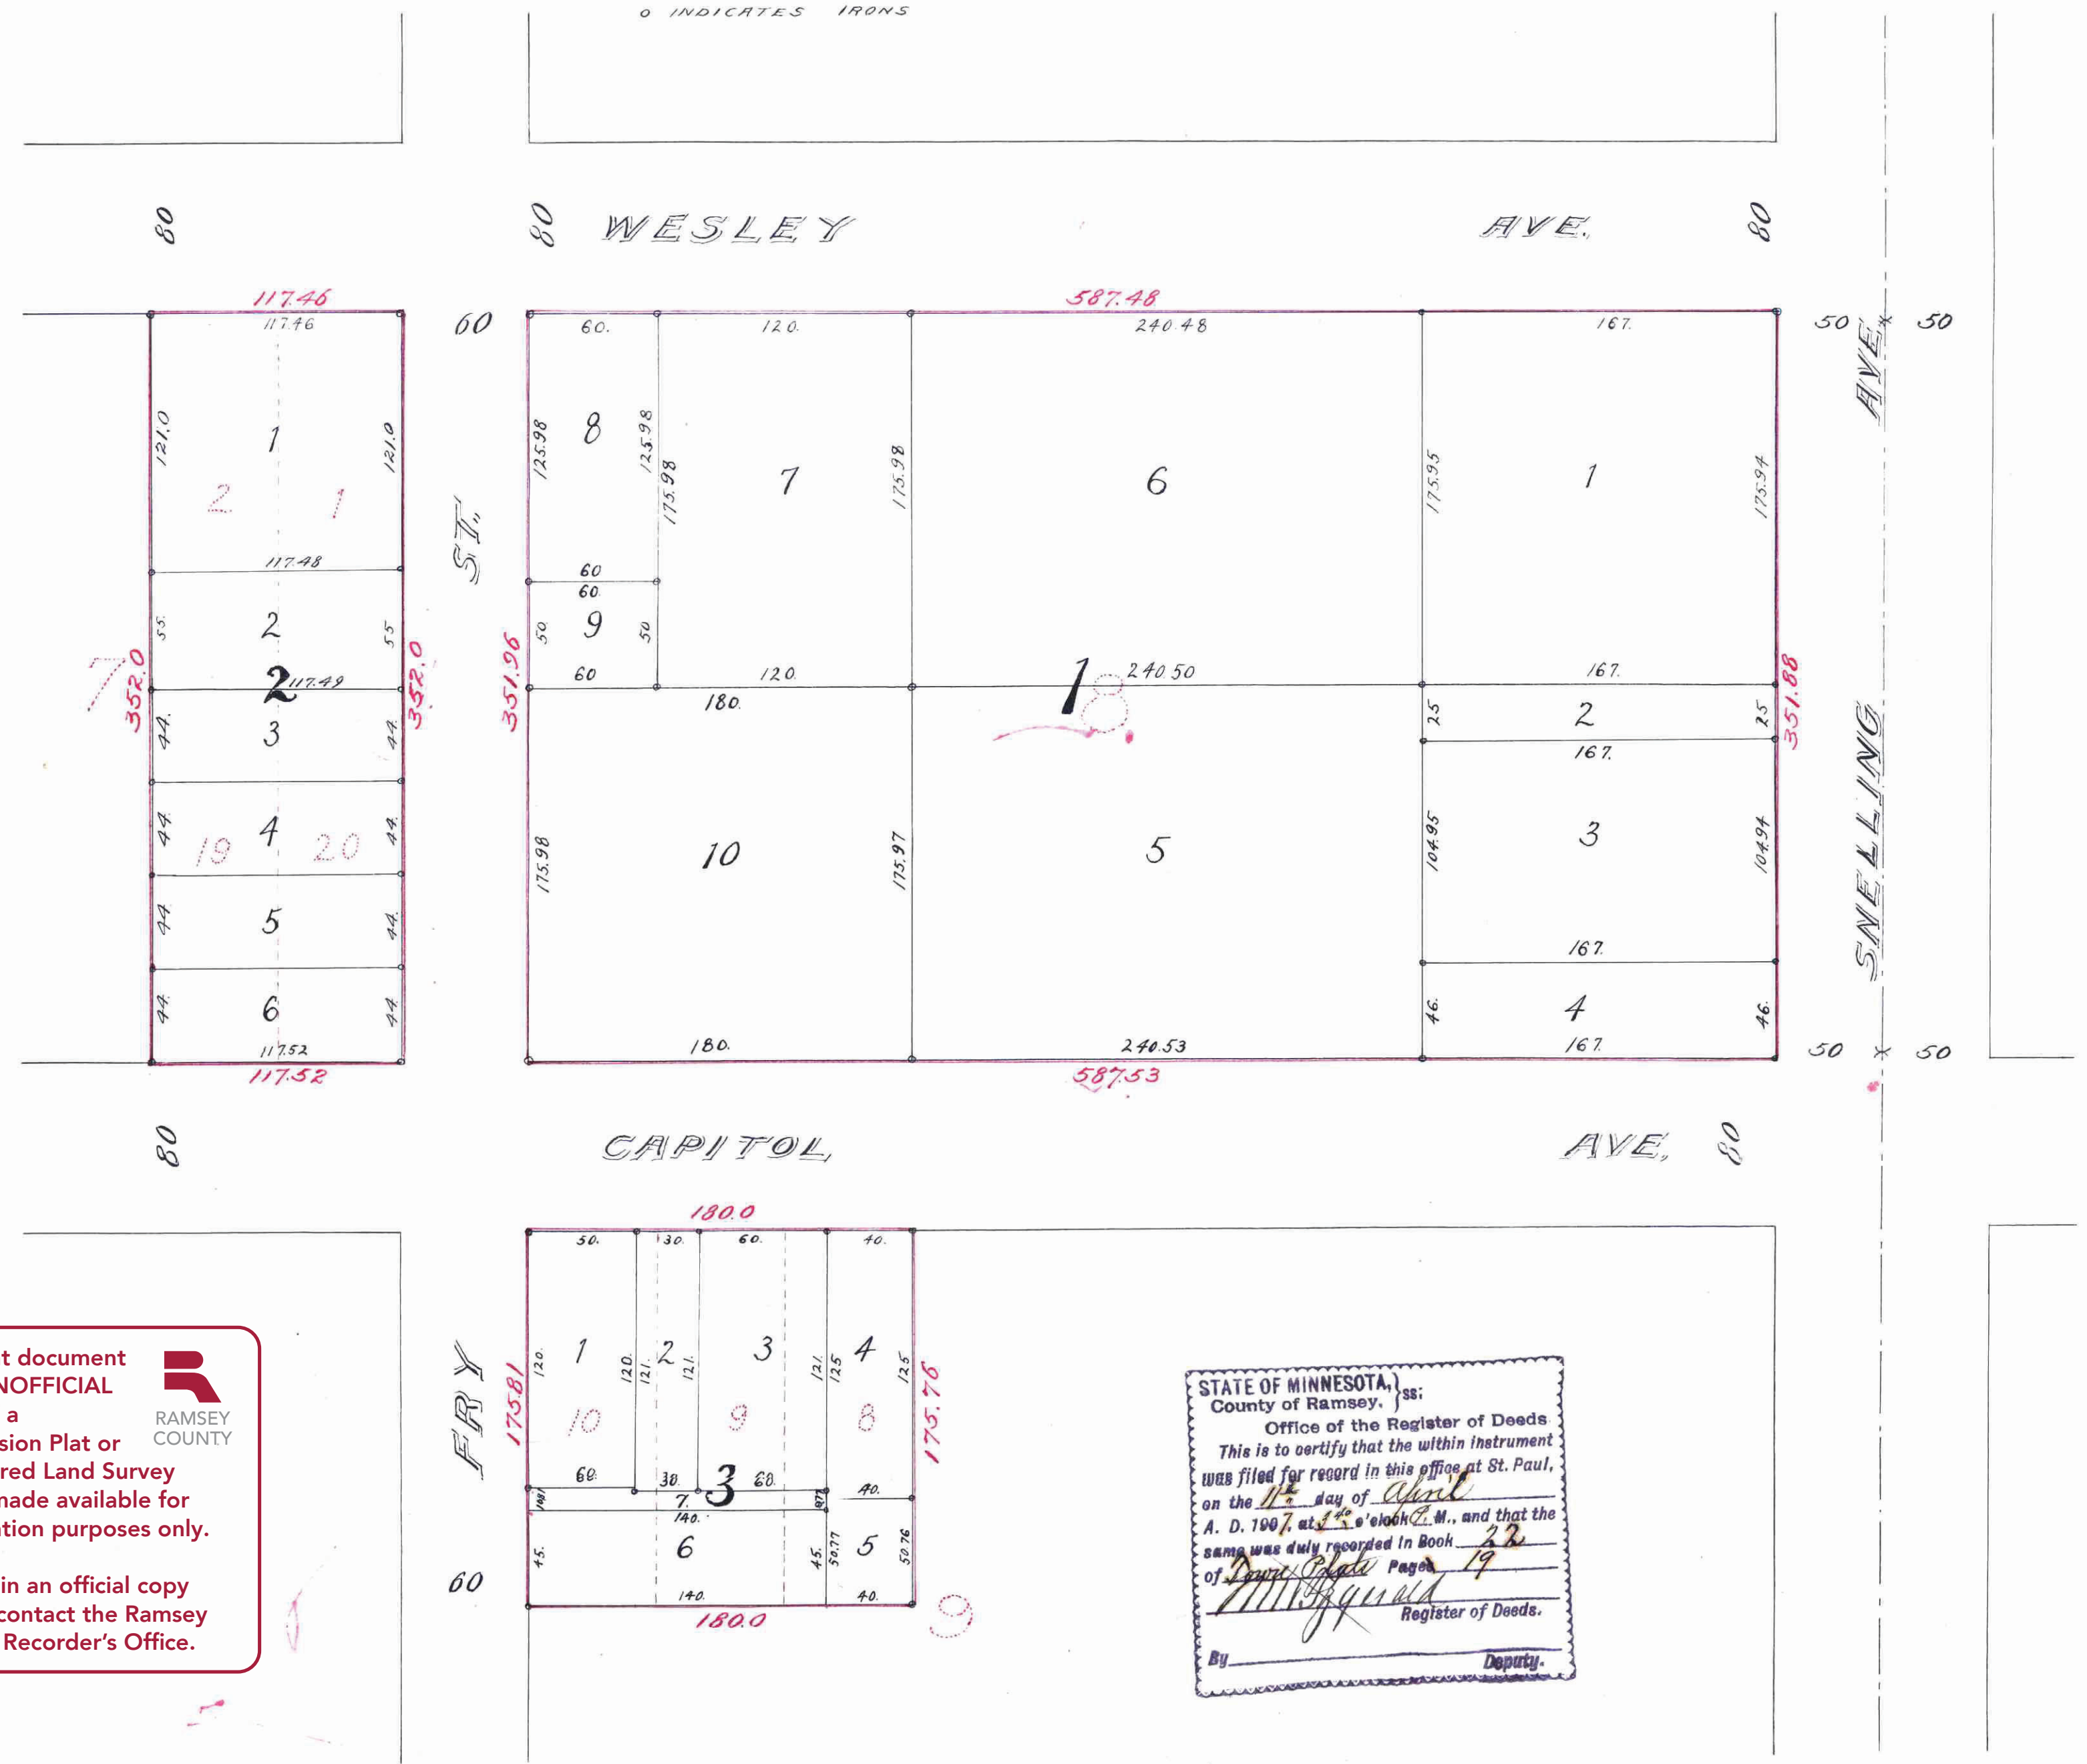

I, John B. Irvine, County Surveyor of Ramsey Co. Minn. hereby certify to having surveyed, and platted the property as described on this map upon request and by order of the County Auditor as Auditor's Subdivision No. 50, St. Paul, Minn. and have placed iron monuments at the corners, as shown by this map, and the same is correct.

John B. Irvine
County Surveyor.

State of Minnesota,
County of Ramsey. On this Second day of March A.D. 1907, personally appeared before me John B. Irvine, County Surveyor of Ramsey Co. to me well known and acknowledged that he executed the foregoing certificate as his own free act and deed, as such County Surveyor.

My commission expires January 27, 1914.
Niles & Foreman
Notary Public, Ramsey Co. Minn.

State of Minnesota,
County of Ramsey. I, Edward G. Krahmer, as County Auditor of the County of Ramsey, in the State aforesaid, do hereby certify that in compliance with and according to the provisions of Sec. 991 Chapter 16, Revised Laws of 1905, I have as said County Auditor caused Lots 1, 2, 19 & 20 Block 7, all of Block 8 & Lots 8, 9, 10, Block 9, all in College Place West Division, to be surveyed and platted and hereafter known as: Auditor's Subdivision No. 50, St. Paul, Minn. as shown on this plat.

Witness my hand and official seal this Second day of March, A.D. 1907.
In presence of
Edw. G. Krahmer
Niles & Foreman

State of Minnesota,
County of Ramsey. On this Second day of March, A.D. 1907, personally appeared before me Edward G. Krahmer, County Auditor of Ramsey County, to me well known, and acknowledged that he executed the foregoing certificate as his own free act and deed as such County Auditor.

My commission expires January 27, 1914.
Niles & Foreman
Notary Public, Ramsey Co. Minn.

Accepted and approved this Second day of March A.D. 1907.
Jas. W. Jordan
Geo. J. Anderson
Plat Commission
City Engineer.

Accepted by the Assembly April 4th 1907.
Accepted by the Board of Alderman April 3rd 1907.
Approved April 8-1907.
J. J. Thornton
City Clerk.

This plat document is an UNOFFICIAL copy of a Subdivision Plat or Registered Land Survey and is made available for information purposes only.

To obtain an official copy please contact the Ramsey County Recorder's Office.

STATE OF MINNESOTA, ss: County of Ramsey, ss: Office of the Register of Deeds. This is to certify that the within instrument was filed for record in this office at St. Paul, on the 12 day of April, A. D. 1907, at 12 o'clock P.M., and that the same was duly recorded in Book 22 of Deeds Page 19 of Subdivision Register of Deeds.
By Miss M. J. Quinn Deputy.