


# STERNBERG'S ADDITION

## St. Paul Minn.

Scale 20. Feet per inch.

J.H. Armstrong, Surveyor.

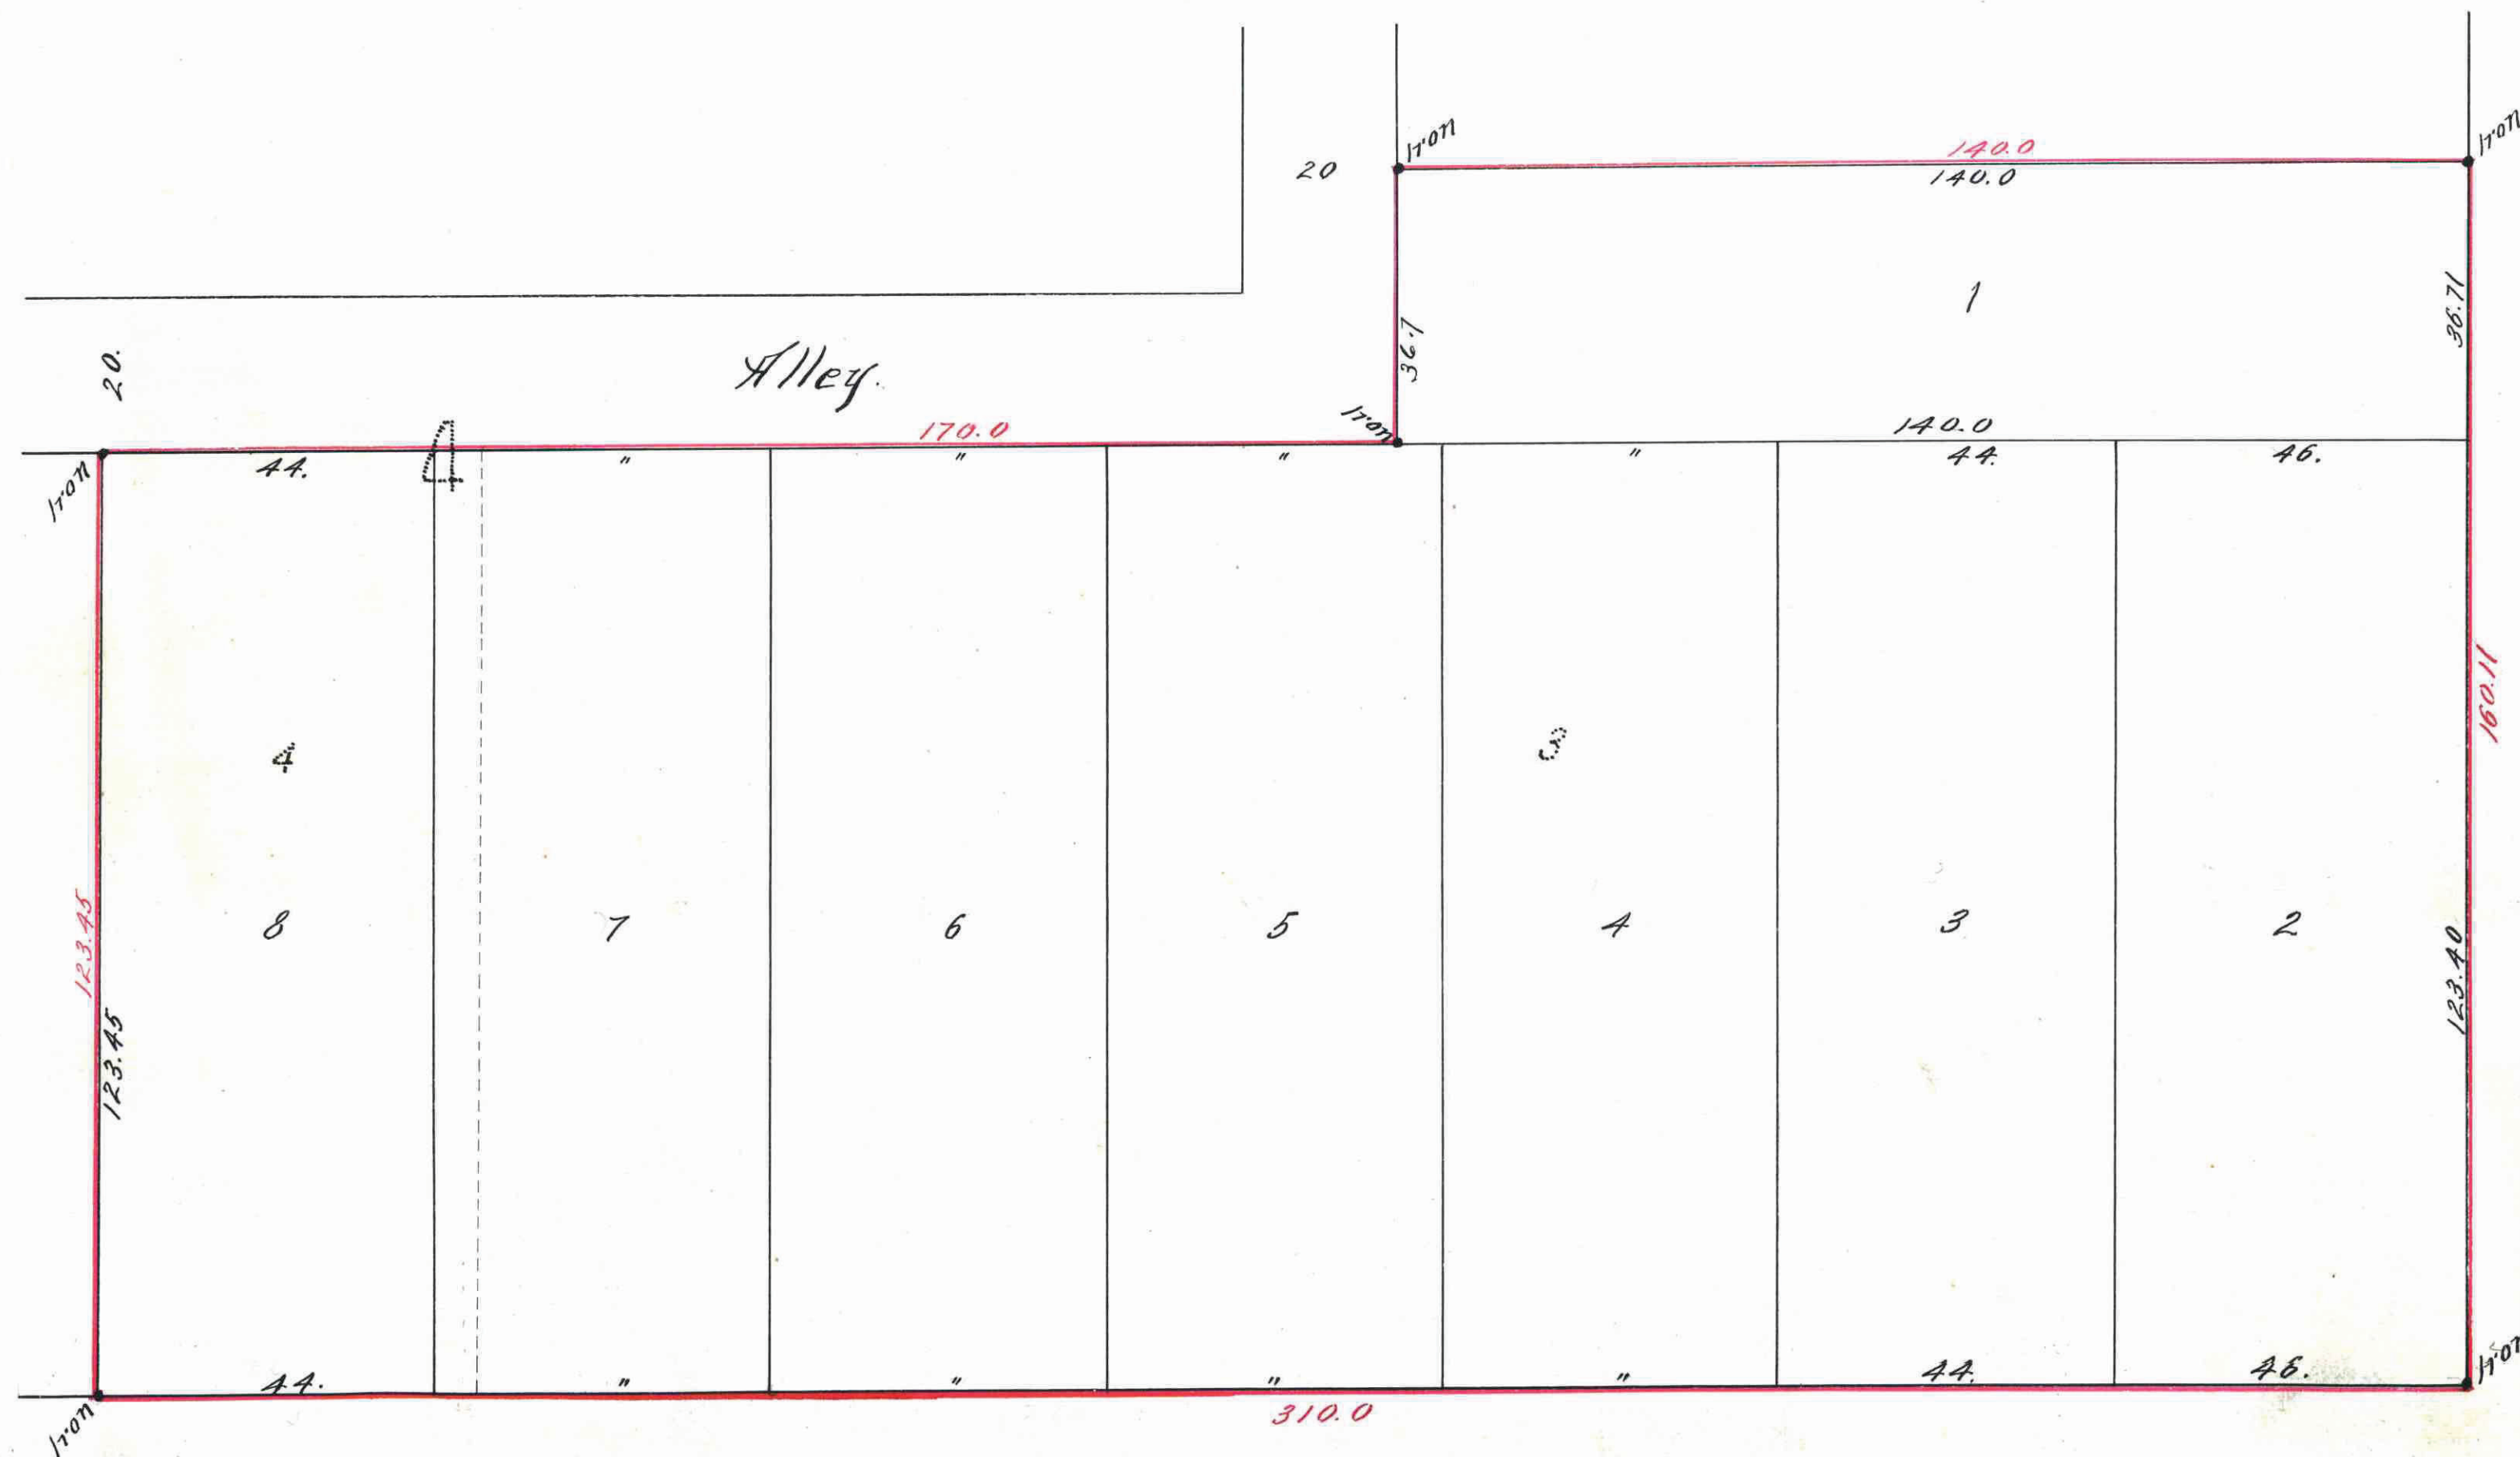

Randolph

St. 66.

This plat document is an UNOFFICIAL copy of a Subdivision Plat or Registered Land Survey and is made available for information purposes only.

To obtain an official copy please contact the Ramsey County Recorder's Office.



I hereby certify to having surveyed and platted the property as described on this map as "STERNBERG'S ADDITION, ST. PAUL, MINN.", and have placed iron monuments at the corners of each and every block as shown on this map, and the same is correct.

J.H. Armstrong  
Surveyor.

State of Minnesota }  
County of Ramsey } On this 8th day of  
March, A.D. 1907, personally appeared before  
the undersigned, J.H. Armstrong, to me well known  
and acknowledged that he executed the foregoing  
certificate as his own free act and deed.

Charles Beckroff  
Notary Public,  
Ramsey Co., Minn.

My commission expires December 13, 1908.

This is to certify that, Alexander Sternberg, widower, proprietor of, Lots 3 & 4, Block A, Lexington Park Plat 7, has caused the same to be surveyed and platted, and hereafter known as, STERNBERG'S ADDITION, ST. PAUL, MINN., as shown on this plat and hereby dedicate to the public and for the public use forever, all the streets, avenues and alleys, as herein indicated.

Witness my hand and seal this 8th day of March, 1907.

In presence of  
Charles Beckroff } Alexander Sternberg  
A. of Ramsey }

State of Minnesota }  
County of Ramsey } On this 8th day of  
March, A.D. 1907, personally came before  
me, the undersigned, Alexander Sternberg,  
widower, to me well known, and acknowledged  
that he executed the foregoing certificate as  
his own free act and deed.

Charles Beckroff  
Notary Public,  
Ramsey Co., Minn.

My commission expires December 13, 1908.

Accepted and approved this 11th day of  
March, A.D. 1907.

J.H. Jordan } Plat  
Commissioners  
City Engineer.

Accepted by the Assembly, March 21, 1907  
Accepted by the Board of Aldermen, March 27, 1907  
Approved March 27, 1907  
J.S. Richardson  
City Clerk.

Taxes for the year 1906 on the  
lands described within said  
Plat  
J.S. Richardson  
City Clerk

TAXES PAID  
AND TRANSFER ENTERED  
APR 1 1907  
EDW. G. KRAHMER,  
COUNTY AUDITOR.  
J. H. Erick

CITY TREASURER'S OFFICE,  
ST. PAUL, MINN.  
APR 1 - 1907  
Assessments Paid  
OTTO BREMER, City Treas.  
Per J. H. Erick

STATE OF MINNESOTA, ss:  
County of Ramsey, }  
Office of the Register of Deeds  
This is to certify that the within instrument  
was filed for record in this office at St. Paul,  
on the 15th day of April  
A. D. 1907, at 2 o'clock P.M., and that the  
same was duly recorded in Book 22  
of \_\_\_\_\_ Page 18  
M. J. Berglund  
Register of Deeds.  
By \_\_\_\_\_ Deputy.

Are.

Lexington

80.