



2443

# COMO PROSPECT ADDITION

ST. PAUL, MINN.  
SCALE 1" TO 100'

SURVEYED BY C. F. SCHEUNEMANN MAY 1907

○ INDICATES IRON

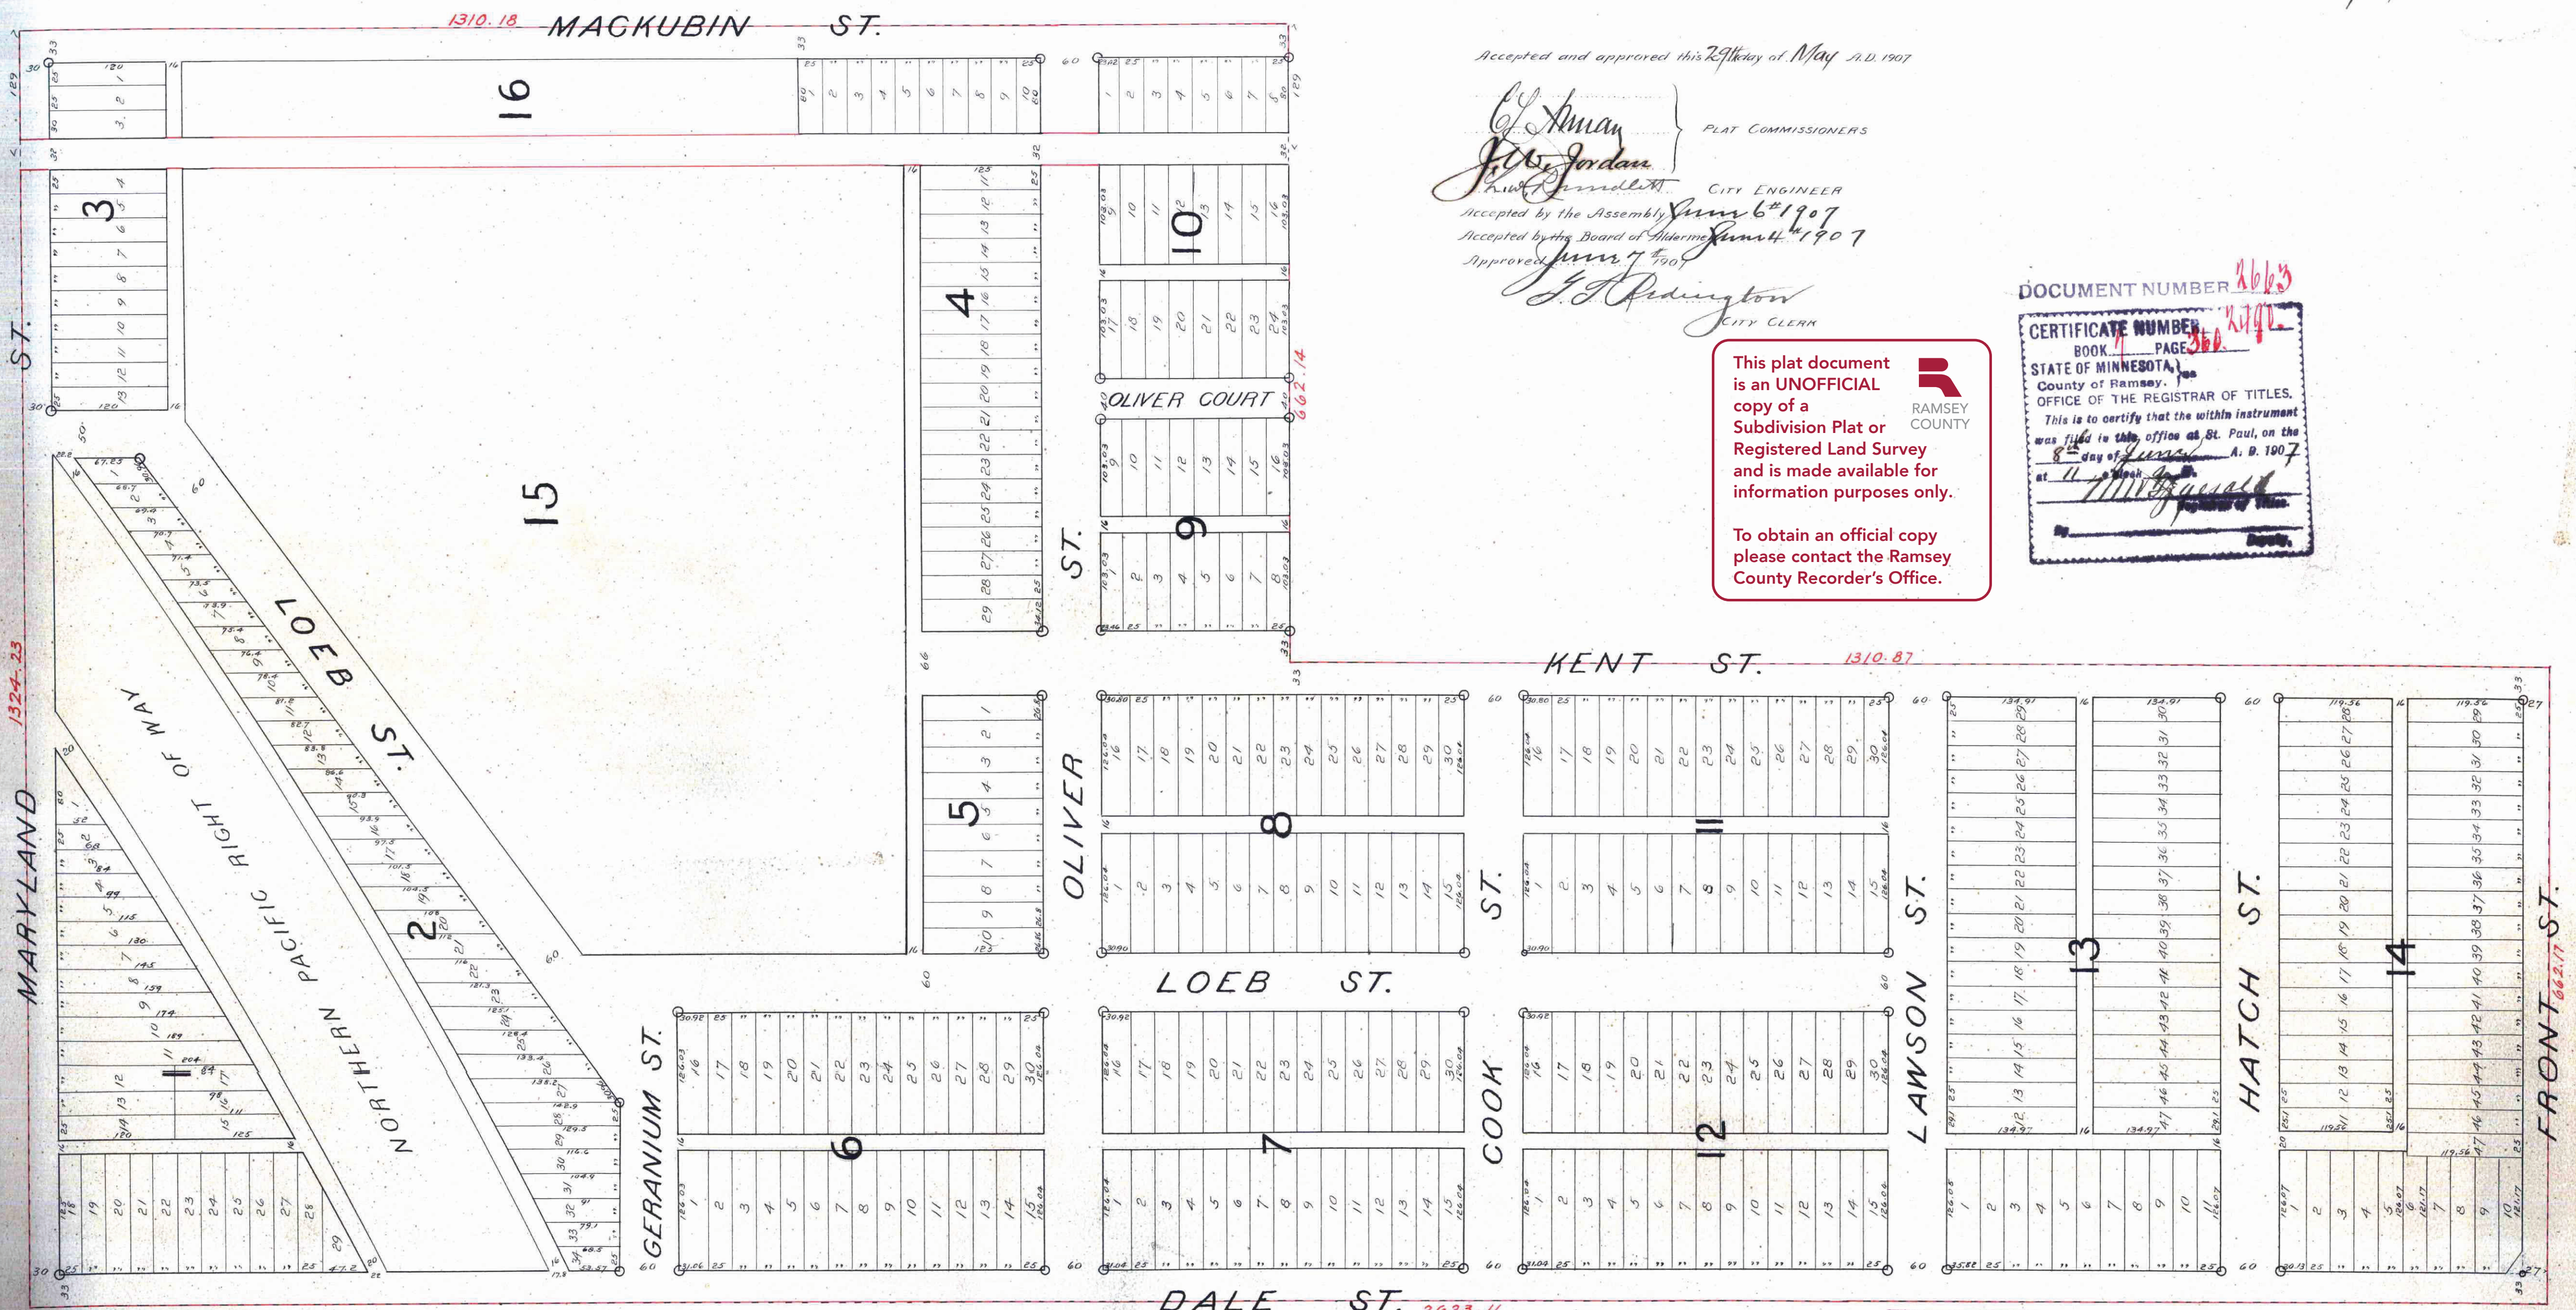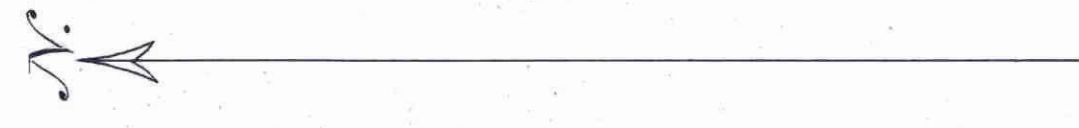

I hereby certify to having surveyed and platted the property as described on this map as COMO PROSPECT ADDITION and have placed iron monuments at the corners of each and every block, as shown on this map, and the same is correct.

C. F. Scheunemann  
Surveyor.

State of Minnesota }  
County of Ramsey } ss.

On this 21<sup>st</sup> day of May, 1907, personally appeared before me, the undersigned, Charles F. Scheunemann, a well known, and acknowledged that he executed the foregoing certificate as his own free act and deed.

A. F. Moore  
Notary Public, Ramsey Co. Minn.  
My commission expires Dec. 25, 1912.

This is to certify that the L. S. and S. LOEB COMPANY is the proprietor of the NW 1/4 of the NW 1/4 and the W 1/2 of the SW 1/4 of the NW 1/4 of Section 25, T. 29 R. 23 (except the right of way of the NORTHERN PACIFIC RAILWAY across the NW corner of the said first described tract, and except a strip across said first described tract, running North and South, the center line of which strip is 125 feet West of the East line of said tract), has caused the same to be surveyed and platted and hereafter known as COMO PROSPECT ADDITION, as shown on this map, and hereby dedicates to the public, and for the public use for ever, all the streets, avenues and alleys as herein indicated.

In presence of  
B. J. Audley  
A. J. Roth

Louis S. Loeb  
PRESIDENT

In presence of  
B. J. Audley  
A. J. Roth

Bert Fessler  
SECRETARY

State of Minnesota }  
County of St. Louis } ss.

On this 29<sup>th</sup> day of May 1907 before me personally appeared Louis S. Loeb and Bert Fessler, to me well known, who, being severally duly sworn did say that Louis S. Loeb is the President and Bert Fessler is the Secretary of the L. S. and S. LOEB COMPANY, a corporation, and that the seal affixed to the foregoing instrument is the corporate seal of said corporation, and that said instrument was signed and sealed in behalf of said Corporation by authority of its Board of Directors, and the said Louis S. Loeb and Bert Fessler acknowledged said instrument to be the free act and deed of said Corporation.

B. J. Audley  
Notary Public, St. Louis Co. Minn.  
My commission expires Sept. 4, 1908.

Accepted and approved this 27<sup>th</sup> day of May A.D. 1907

C. Aman  
J. W. Jordan  
CITY ENGINEER  
Accepted by the Assembly June 6<sup>th</sup> 1907  
Accepted by the Board of Aldermen June 4<sup>th</sup> 1907  
Approved June 7<sup>th</sup> 1907  
J. T. Redington  
CITY CLERK

PLAT COMMISSIONERS

CITY ENGINEER

Accepted by the Board of Aldermen

Approved

DOCUMENT NUMBER 2663  
CERTIFICATE NUMBER 2663  
BOOK PAGE 2663  
STATE OF MINNESOTA  
County of Ramsey,  
OFFICE OF THE REGISTRAR OF TITLES.  
This is to certify that the within instrument was filed in this office at St. Paul, on the 2<sup>nd</sup> day of June, A. D. 1907 at 11 o'clock A.M.  
M. J. G. [Signature]

This plat document is an UNOFFICIAL copy of a Subdivision Plat or Registered Land Survey and is made available for information purposes only.  
To obtain an official copy please contact the Ramsey County Recorder's Office.

TAXES PAID AND TRANSFER ENTERED  
JUN 7 1907  
EDW. G. KRAHMER,  
COUNTY AUDITOR.

CITY TREASURER'S OFFICE,  
ST. PAUL, MINN.  
JUN -7 1907  
Assessment 1910  
of 1907-08 City Taxes.

Taxes for the year 1908 on the lands described within paid.  
JUN 7 1907  
ST. PAUL, MINN.  
JESSE FOOT, County Treasurer.  
Per [Signature]