

GEO. H. WATSON'S


RE-ARRANGEMENT IN FORD PLACE AND IN BLOCKS 19 AND 20 BAKER'S ADDITION

To St. Paul Minnesota

J. H. Armstrong, Surveyor.

Scale 50 Feet per inch

342250

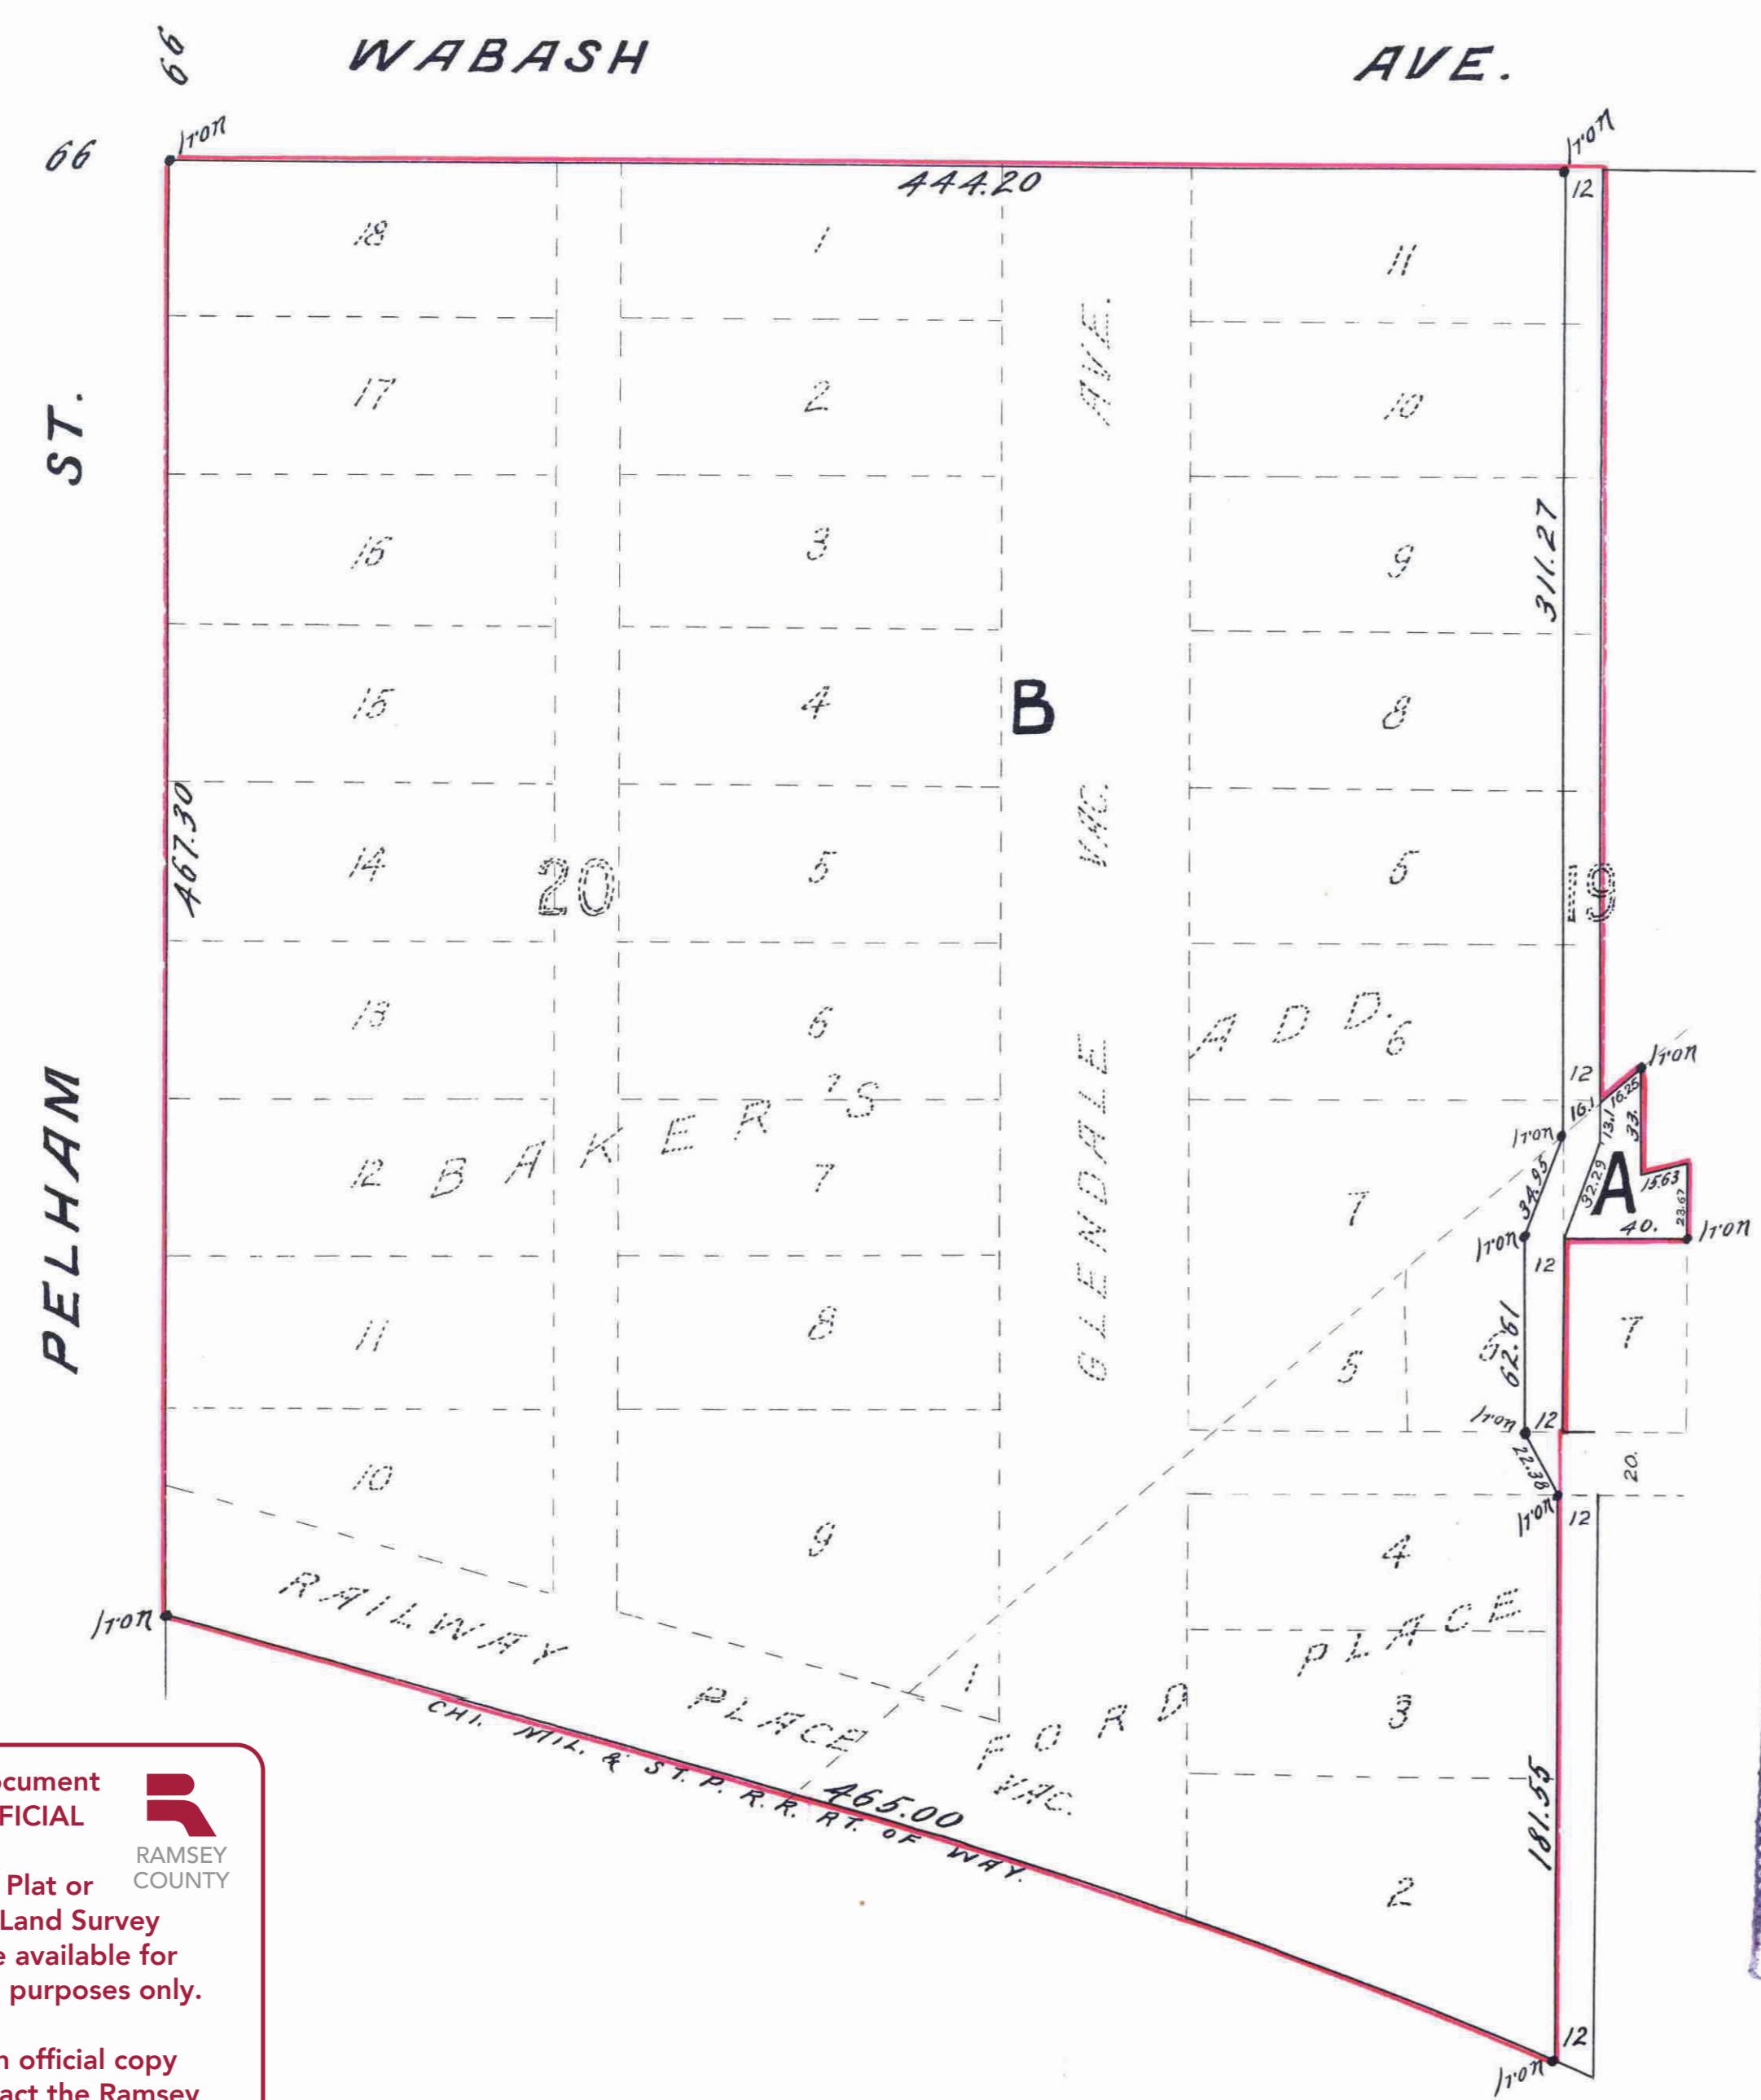

STATE OF MINNESOTA
County of Ramsey,
Office of the Register of Deeds.
This is to certify that the within instrument is a true and correct copy of the original plus of said addition as recorded in this Office, in Book _____ of Town Plats on Page _____ Witness my hand and official seal, this _____ day of _____ A. D. 1907
Register of Deeds

STATE OF MINNESOTA
County of Ramsey, ss.
Office of the Register of Deeds.
This is to certify that the within instrument was filed for record in this office at St. Paul, on the _____ day of _____ A. D. 1907, at _____ o'clock A.M., and that the same was duly recorded in Book _____ of Town Plats Page _____
Register of Deeds.
Deputy.

I hereby certify to having surveyed and platted the property as described on this map as Geo. H. Watson's re-arrangement in Ford Place and in Blocks 19 and 20 Baker's Addition to St. Paul Minnesota, and have placed iron monuments at the corners of each and every block as shown on this map, and the same is correct.
J. H. Armstrong
Surveyor.

State of Minnesota }
County of Ramsey } On this _____ day of _____ A.D. 1907, personally appeared before the undersigned, J. H. Armstrong, to me well known, and acknowledged that he executed the foregoing certificate as his own free act and deed.
Harold Chen
Notary Public
Ramsey Co., Minn.
My commission expires February 21st 1910

This is to certify that, Coffin's Box and Lumber Co, a corporation existing under the laws of the State of Minnesota, proprietor of, Lots 1, 2, 3, 4, 5, 6 & 7 except the southerly 63rd feet of Railway Place, Glendale Ave. and alley north of lot 4 vacated in Ford Place; also all of Block 20, lots 8, 9, 10, 11 and the westerly 131st feet of lots 5, 6 & 7 Block 19 and all of Glendale Ave. between Blocks 19 & 20 vacated in Baker's Addition, has caused the same to be surveyed and platted, and hereafter known as Geo. H. Watson's re-arrangement in Ford Place and in Blocks 19 and 20 Baker's Addition to St. Paul Minnesota, as shown by this plat and hereby dedicate to the public and for the public use forever, all the streets, avenues and alleys as herein indicated. In witness whereof said corporation has executed this instrument by its duly authorized officers and has caused its corporate seal to be affixed this _____ day of _____ A.D. 1907

In presence of
S. T. Ferguson } President
J. L. South } Secretary

State of Minnesota }
County of Hennepin } On this _____ day of _____ A.D. 1907 before me appeared S. T. Ferguson, _____ and E. S. Coffin, to me well known, who being sworn did say that they are the President, _____ and Secretary respectively of Coffin's Box and Lumber Co, and that the seal affixed to the foregoing instrument is the corporate seal of said corporation and that said instrument was signed and sealed in behalf of said corporation by authority of its board of directors and said S. T. Ferguson, _____ and E. S. Coffin acknowledged said instrument to be the free act and deed of said corporation.
Carabella W. Gardner
Notary Public
Hennepin Co., Minn.
My commission expires Oct 20, 1912

Accepted by the Assembly, June 20, 1907
Accepted by the board of Aldermen, June 21, 1907
Approved _____
City Clerk

Accepted and approved this _____ day of _____ A.D. 1907
_____ } Plat.
_____ } Commissioners
_____ } Engineer.

Taxes for the year 1907 on the lands described with this paid.
JUN 29 1907
ST. PAUL, MINN.
JESSE FOULKE, Treasurer
Per _____

TAXES PAID AND TRANSFER ENTERED
JUN 29 1907
EDW. G. KRUMHOLTZ, County Auditor.
Per _____

CITY TREASURER'S OFFICE, ST. PAUL, MINN.
JUL - 1 1907
Assessments Paid
OTTO BREMER, City Treas.
Per _____

This plat document is an UNOFFICIAL copy of a Subdivision Plat or Registered Land Survey and is made available for information purposes only.
To obtain an official copy please contact the Ramsey County Recorder's Office.



342250