


Wesenberg's RE-ARRANGEMENT

ST. PAUL, MINN.

SCALE 20 FEET PER INCH.

CHAS. F. SCHEUNEMANN,
SURVEYOR.

342731

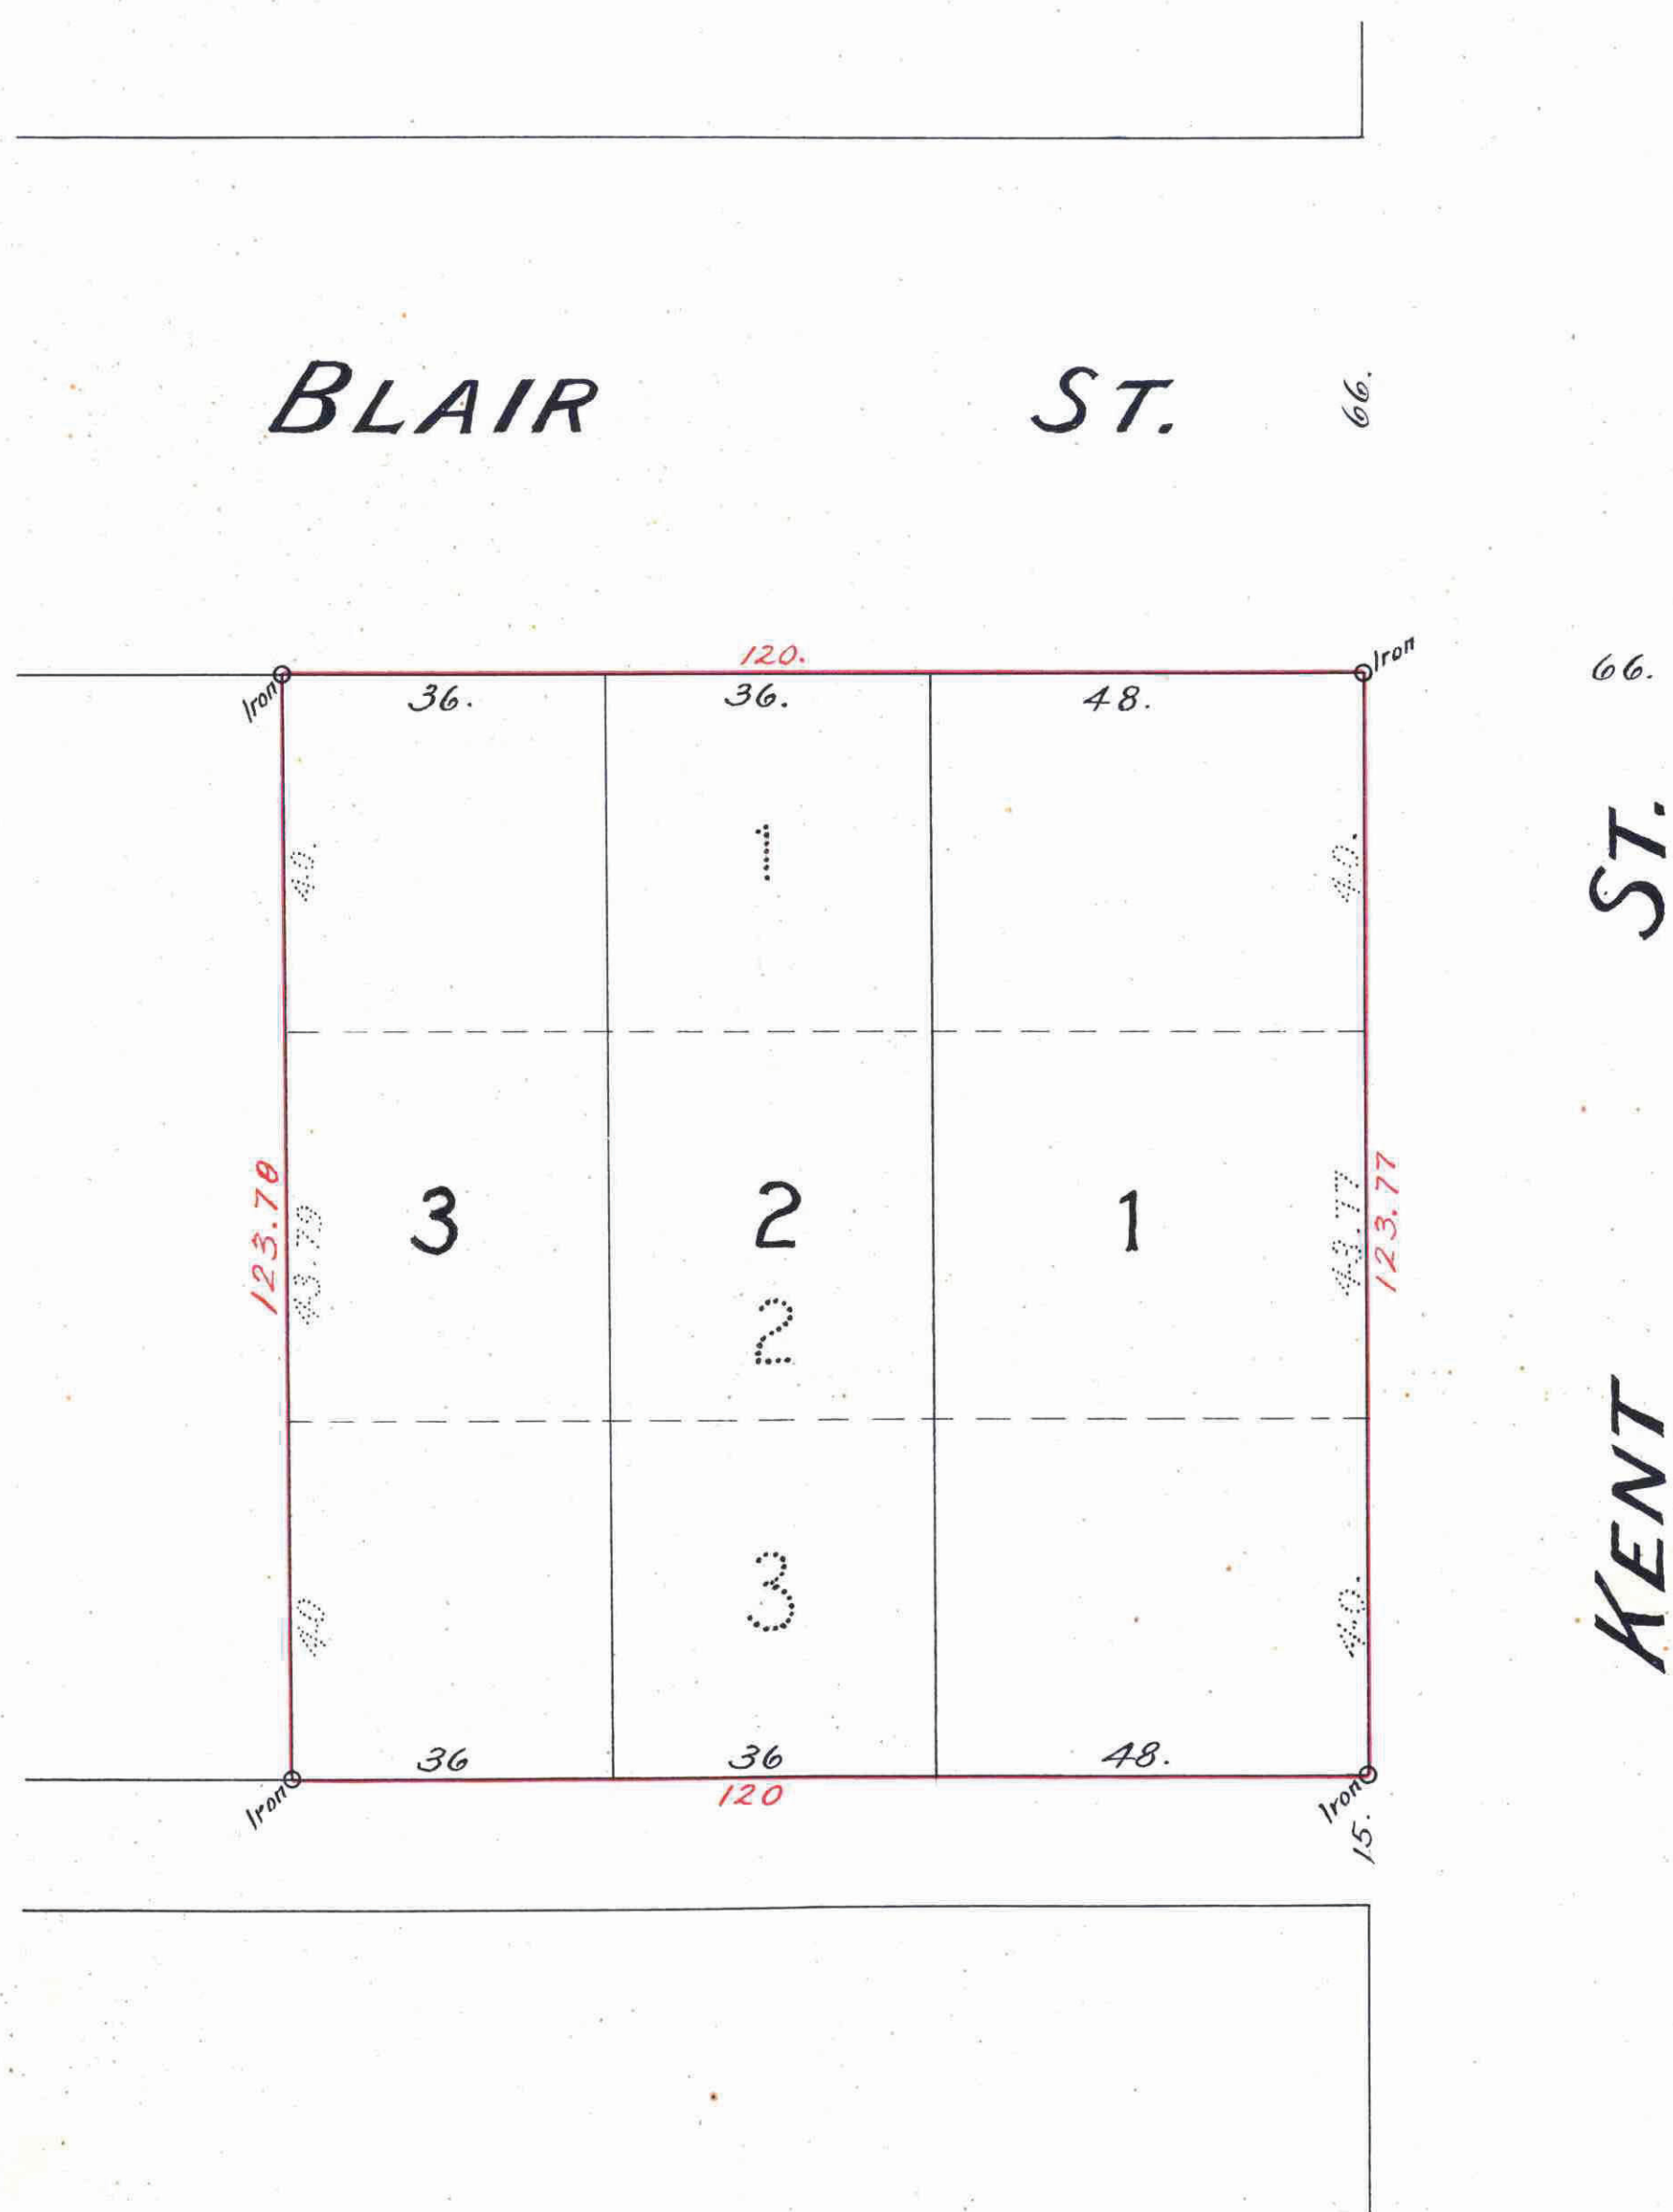

This plat document is an UNOFFICIAL copy of a Subdivision Plat or Registered Land Survey and is made available for information purposes only.

To obtain an official copy please contact the Ramsey County Recorder's Office.

I, hereby certify to having surveyed and platted the property as described on this map as WESENBERG'S RE-ARRANGEMENT, and have placed Iron Monuments at the corners, as shown on this map, and the same is correct.

Chas. F. Scheunemann
Surveyor,

STATE of Minnesota, }
COUNTY of Ramsey. } ss. On this 28 day of June A.D. 1907, personally appeared before the undersigned Chas. F. Scheunemann, to me well known and acknowledged that he executed the foregoing certificate as his own free act and deed.

W. P. Moore
Notary Public, Ramsey County, Minn.
My Commission Expires October 25 - 1912

This is to certify that August Wesenberg, widower, proprietor of Lots 1, 2 & 3, Block 1, of Michel's Subdivision of Block 5, STINSON'S DIVISION, has caused the same to be surveyed and platted and hereafter known as WESENBERG'S Re-arrangement, as shown on this map and hereby dedicate to the public and for the public use forever, all the streets, avenues and alleys as herein indicated.

Witness his hand and seal this 26th day of June A.D. 1907.

In Presence of
Simon Wesenberg
J. G. Warner
August Wesenberg

STATE of Minnesota, }
COUNTY of Ramsey. } ss. On this 26th day of June A.D. 1907, personally came before me the undersigned August Wesenberg, widower to me well known and acknowledged that he executed the foregoing certificate as his own free act and deed.

J. G. Warner
Notary Public, Ramsey County, Minn.
My Commission Expires Jan'y 10th 1908.

Accepted and approved this 1st day of July A.D. 1907.

G. A. Ryan
Jas. W. Jordan
And. K. Kinsler } Plat Commissioners.
City Engineer.

Accepted by the Assembly July 5th 1907
Accepted by the Board of Aldermen July 29th 1907
Approved July 29th 1907
W. S. Richardson
City Clerk.

STATE OF MINNESOTA,
County of Ramsey. } ss.
Office of the Register of Deeds.
This is to certify that the within instrument was filed for record in this office at St. Paul, on the 17th day of July A. D. 1907, at 11:50 A. M., and that the same was duly recorded in Book 23 of Townships Page 5.
M. J. Guad
Register of Deeds.
By _____ Deputy.

Taxes for the year 1906 on the lands described within paid.
JUL 12 1907
ST. PAUL, MINN.
JESSE FOOT, County Treasurer.
Per *Chegan*

TAXES PAID
AND TRANSFER ENTERED
JUL 12 1907
EDW. G. KRAHMER,
COUNTY CLERK.
Snawton

CITY TREASURER'S OFFICE,
ST. PAUL, MINN.
JUL 12 1907
Assessments
OTTO BREMER, City Treas.
Muller

342731