


FLORAL ADDITION

ST. PAUL, MINN.

Scale, 50 ft. per Inch JENS PEDERSEN, Surveyor.

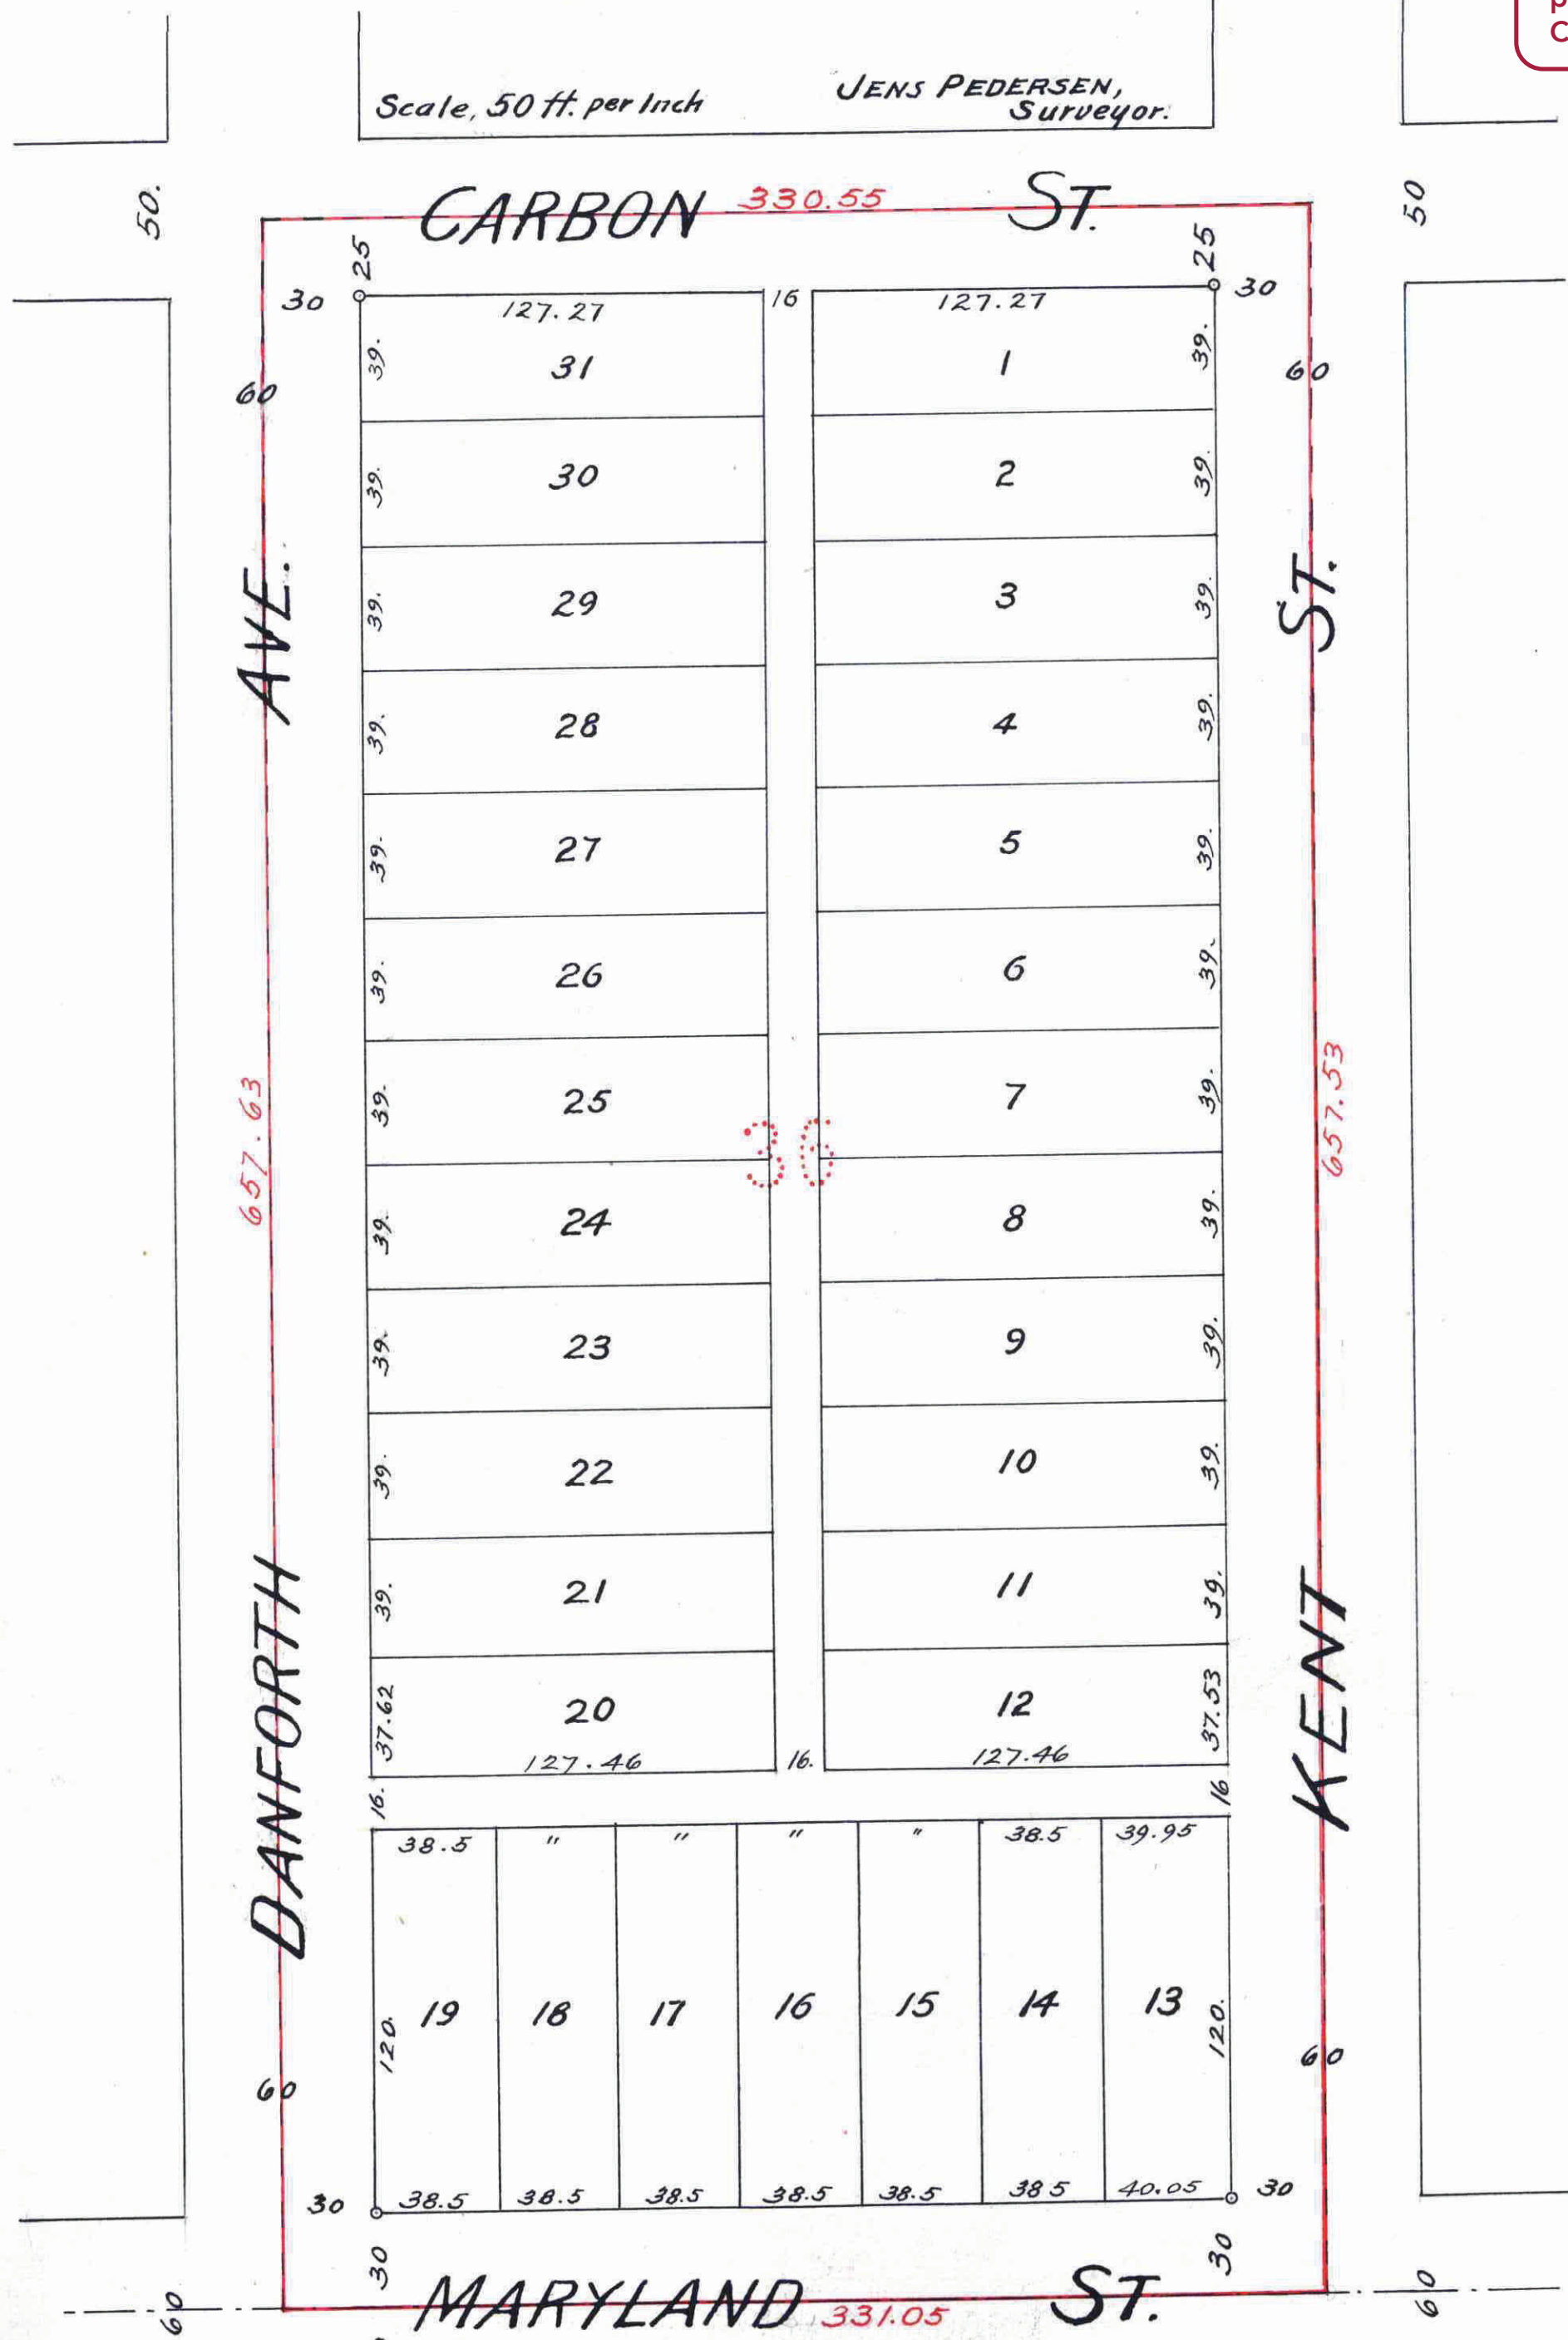

This plat document is an UNOFFICIAL copy of a Subdivision Plat or Registered Land Survey and is made available for information purposes only.

To obtain an official copy please contact the Ramsey County Recorder's Office.

I hereby certify to having surveyed and platted the property as described on this Map as FLORAL ADDITION, and have placed Iron Monuments at the corners of each and every Block, as shown on this Map, and the same is correct.

Jens Pedersen
Surveyor.

State of Minnesota, }
County of Ramsey, } ss. On this 16 day of July A.D. 1907, personally appeared before me the undersigned Jens Pedersen, to me well known and acknowledged that he executed the foregoing certificate as his own free act and deed.

A. P. Moore
Notary Public, Ramsey Co. Minn.
My Commission Expires Oct. 28, 1912

This is to certify that Chas H. Gerber and Carrie J. Gerber his wife, and Geo. Michel and Mary his wife, are the proprietors of LOT 36 COTTAGE HOMES, an addition to the City of St. Paul, have caused the same to be surveyed and platted and hereafter known as FLORAL ADDITION, as shown on this map and hereby dedicate to the public and for the public use forever, all the streets, avenues and alleys as herein indicated.

Witness our hands and seals this 15th day of July A.D. 1907.

In Presence of
John C. Kroll, }
J. H. Thayer }
Chas H. Gerber
Carrie J. Gerber
Geo. Michel
Mary Michel

State of Minnesota, }
County of Ramsey, } ss. On this 15th day of July A.D. 1907, personally came before me the undersigned Chas H. Gerber and Carrie J. Gerber his wife and Geo. Michel and Mary his wife, to me well known and they acknowledged that they executed the foregoing certificate as their own free act and deed

John C. Kroll.
Notary Public, Ramsey Co. Minn.
My Commission Expires Dec. 2, 1913.

STATE OF MINNESOTA,
County of Ramsey, } ss.
Office of the Register of Deeds.
This is to certify that the within instrument was filed for record in this office at St. Paul, on the 3 day of July A. D. 1907 at 12:00 o'clock P.M., and that the same was duly recorded in Book 65 of Town Plat, Page 10.
M. J. G. [Signature]
Register of Deeds.
By [Signature] Deputy.

Accepted and Approved this 16th day of July A.D. 1907.

J. Aman } Plat Commissioners.
J. W. Jordan }
L. W. Lundquist City Engineer.

Accepted by the Assembly July 18 - 1907.
Accepted by the Board of Aldermen July 16 1907.
Approved July 19 1907.
Geo. J. Redington
City Clerk

o Indicates Iron Monument.

TAXES PAID AND TRANSFER ENTERED
JUL 2 1909
EDW. G. KRAHMER, Co. Auditor.
Per [Signature]

CITY TREASURER'S OFFICE,
ST. PAUL, MINN.
JUL - 3 1909
Assessments PAID
Per [Signature]

Taxes for the year 1907 on the lands described within paid.
DEC 29 1908
ST. PAUL, MINN.
JESSE FOOT, County Treasurer,
Per [Signature]

TAXES PAID AND TRANSFER ENTERED
DEC 29 1908
EDW. G. KRAHMER, Co. Auditor,
By [Signature] Deputy.

CITY TREASURER'S OFFICE,
ST. PAUL, MINN.
DEC 29 1908
Assessments PAID
OTTO BREMER, City Treasur.
Per [Signature]

374325