


LORENA PARK

ST. PAUL MINN.

o Indicates Iron Monuments.

Scale 100 Feet per inch.


J. H. Armstrong Surveyor.

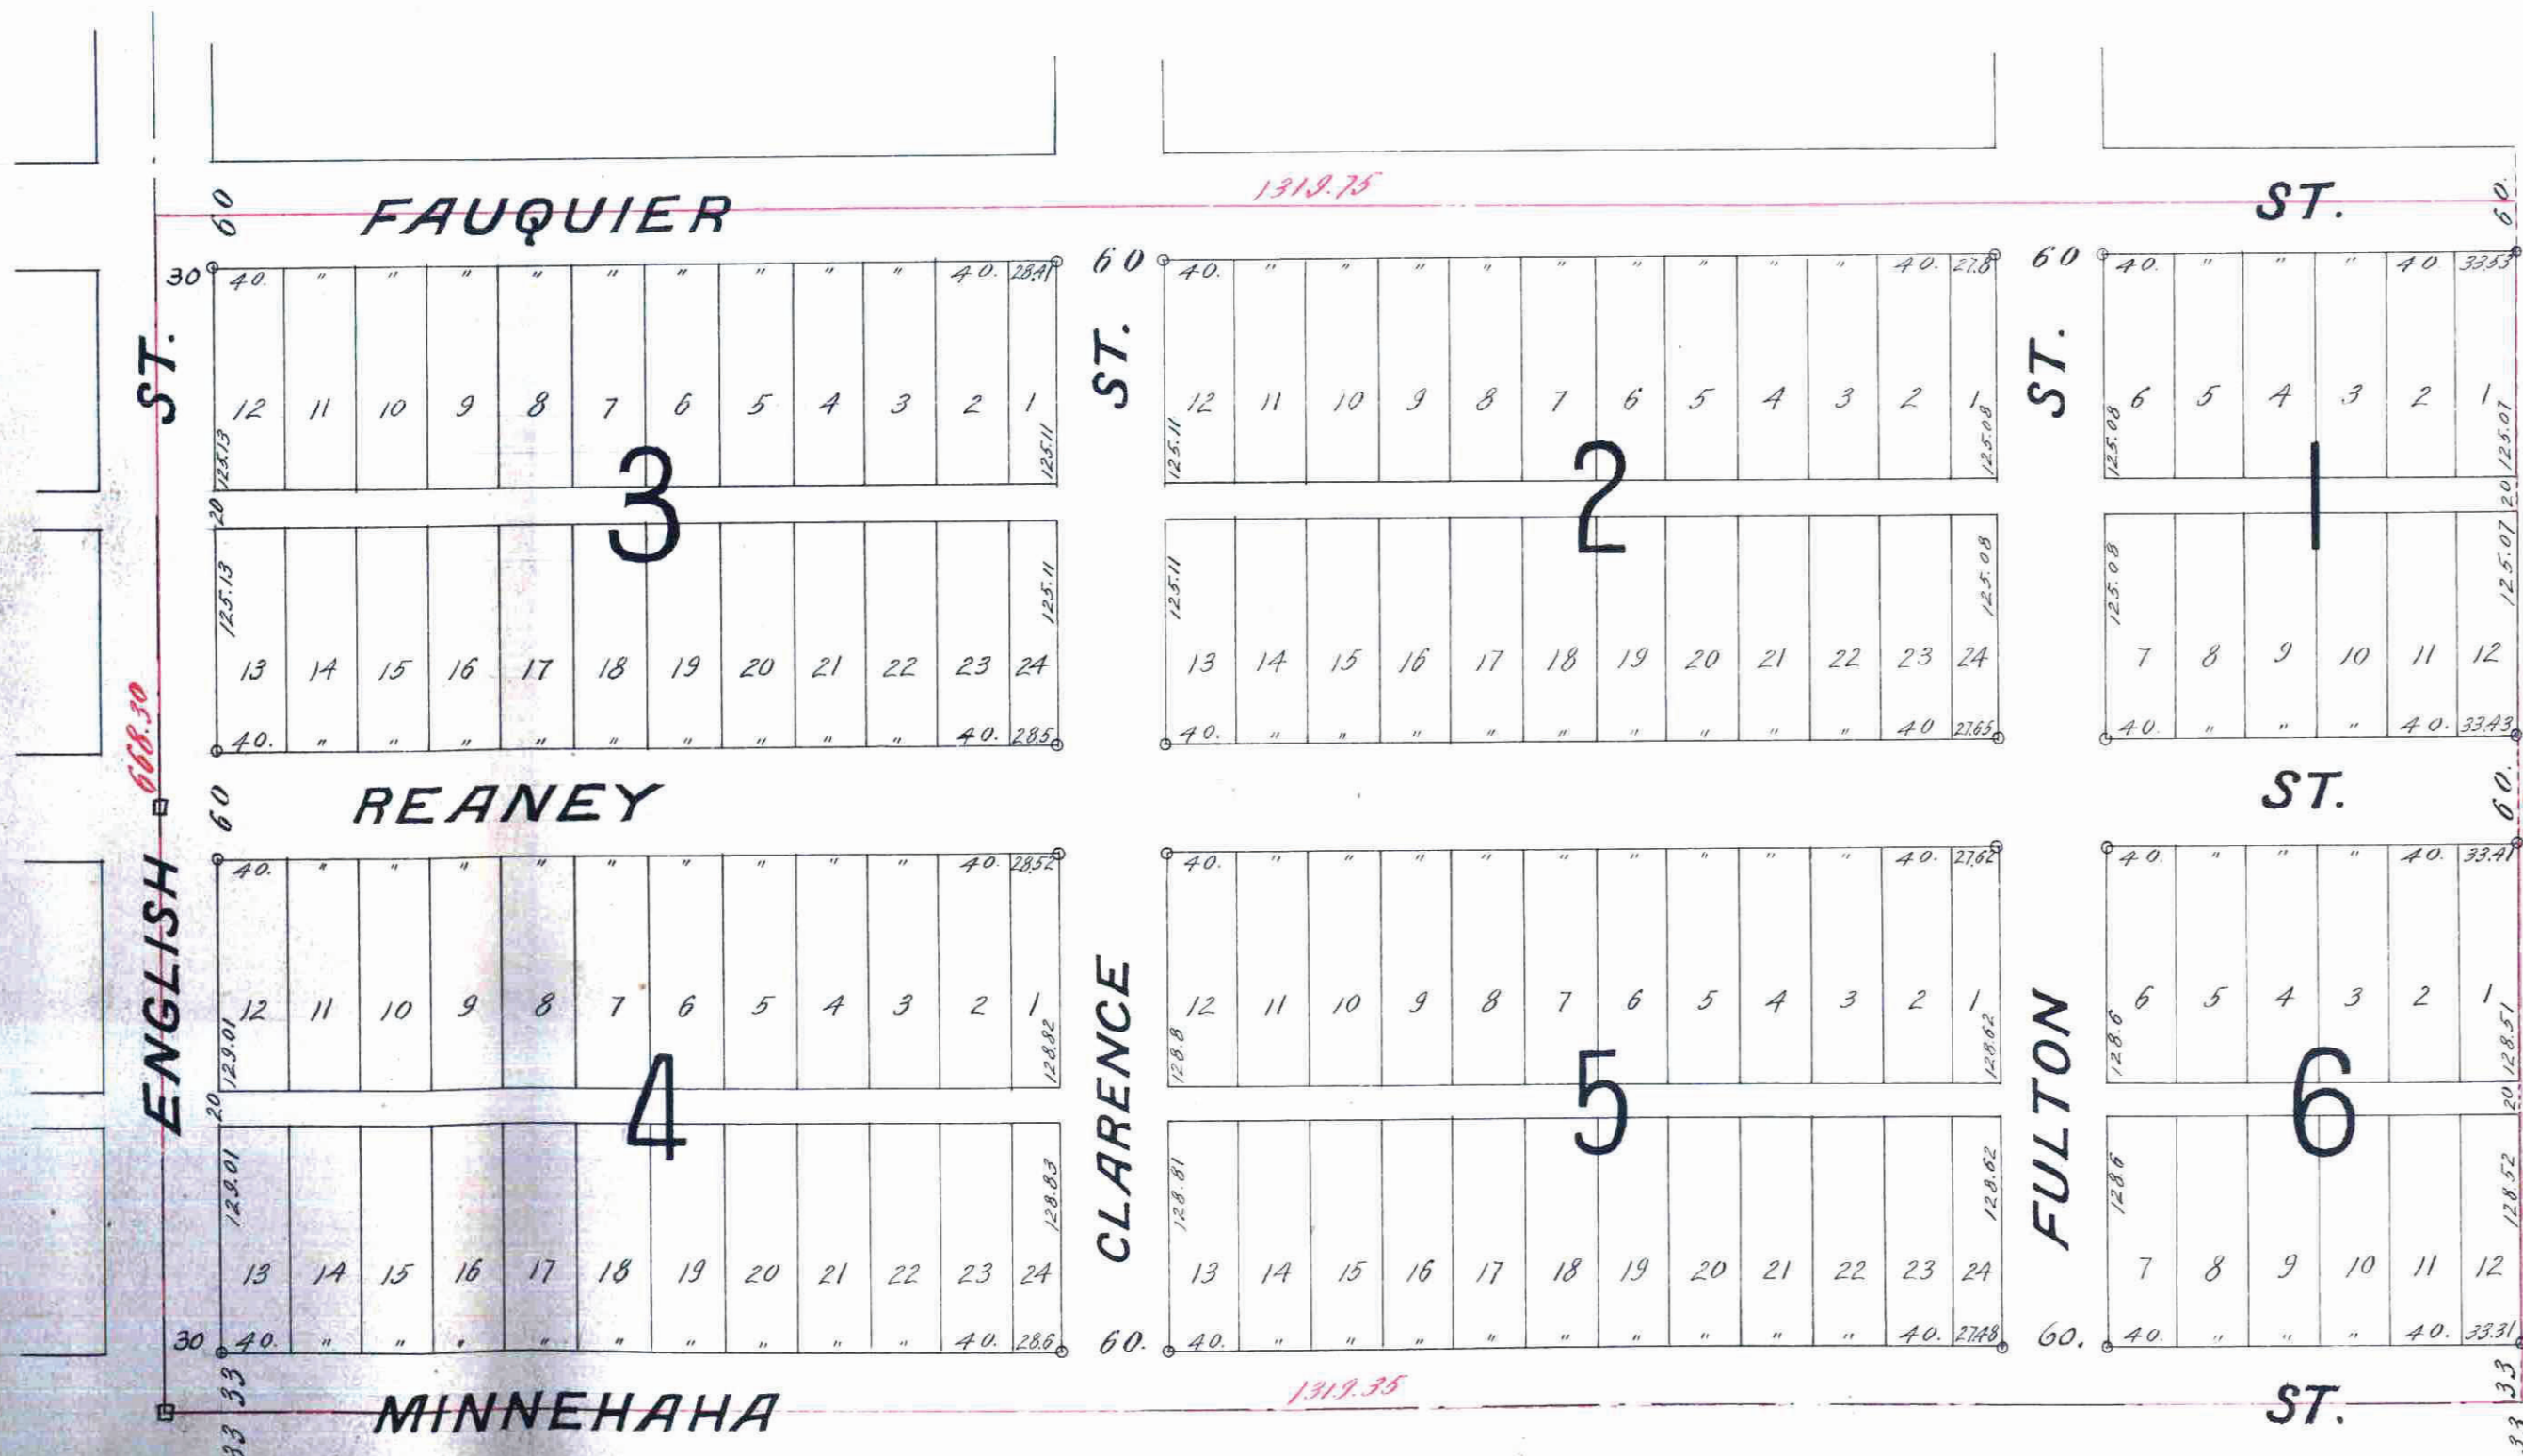

2970

This plat document is an UNOFFICIAL copy of a Subdivision Plat or Registered Land Survey and is made available for information purposes only.

To obtain an official copy please contact the Ramsey County Recorder's Office.

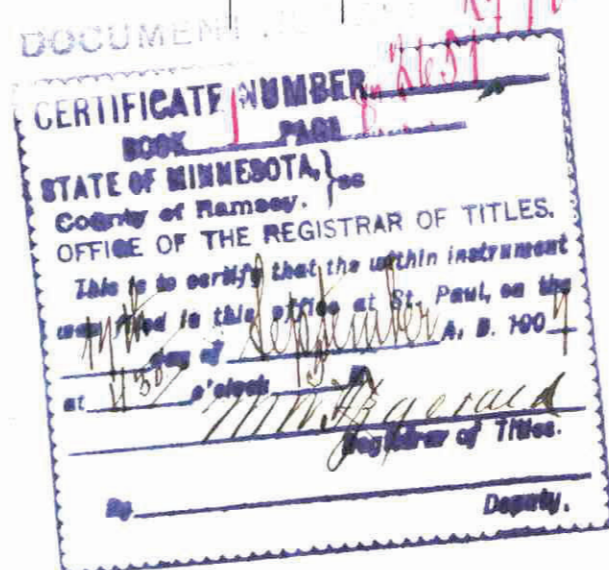

I, hereby certify to having surveyed and platted the property as described on this map as Lorena Park, St. Paul, Minn., and have placed iron monuments at the corners of each and every block as shown on this map, and the same is correct.

J. H. Armstrong
Surveyor.

State of Minnesota }
County of Ramsey } On this 22 day of Sept. A. D. 1907, personally appeared before the undersigned, J. H. Armstrong, to me well known, and acknowledged that he executed the foregoing certificate as his own free act and deed.

Notary Public,
Ramsey Co, Minn.

My Commission expires Dec. 28 1912.

This is to certify that J. Harry Lewis and Mary E. Lewis his wife, proprietors of the following described tract of land; commencing at a granite Mont. at the S.W. cor of Sec. 27, T.29, R.22, thence north along the west line of said Sec. 27, 668.25 to the center of Fauquier St, thence east along the center of Fauquier St. 1319.75 feet to the 1/4 Sec. line, thence south along the 1/4 Sec. line 667.25 feet to the South line of said Sec. 27, thence west along the south line of said Sec. 1319.25 feet to the place of beginning, being part of the S.W. 1/4 of the S.W. 1/4 of Sec. 27, T.29, R.22; have caused the same to be surveyed and platted and hereafter known as, Lorena Park, St. Paul, Minn., as shown by this plat and hereby dedicate to the public, and for the public use forever, all the streets, avenues and alleys as herein indicated.

Witness our hands and seals this 22 day of Sept. A. D. 1907.

In presence of

J. H. Holt
Mary E. Lewis

J. Harry Lewis
Mary E. Lewis

State of Minnesota }
County of Ramsey } On this 22 day of September A. D. 1907, personally came before me, the undersigned, J. Harry Lewis and Mary E. Lewis, his wife to me well known, and they acknowledged that they executed the foregoing certificate as their own free act and deed.

Notary Public,
Ramsey Co, Minn.

My Commission expires December 10-1907

Accepted and approved this 4th day of September A. D. 1907

J. J. Jordan } Plat
City Engineer } Commissioners

Accepted by the Assembly Sept 10 of 1907
Accepted by the board of Aldermen Sept 9 of 1907

Approved - Sept 13 1907
City Clerk

