


Leslie Addition

'St. Paul Minn.

Scale 50 ft. = 1 inch.

Charles F. Scheunemann
Surveyor.

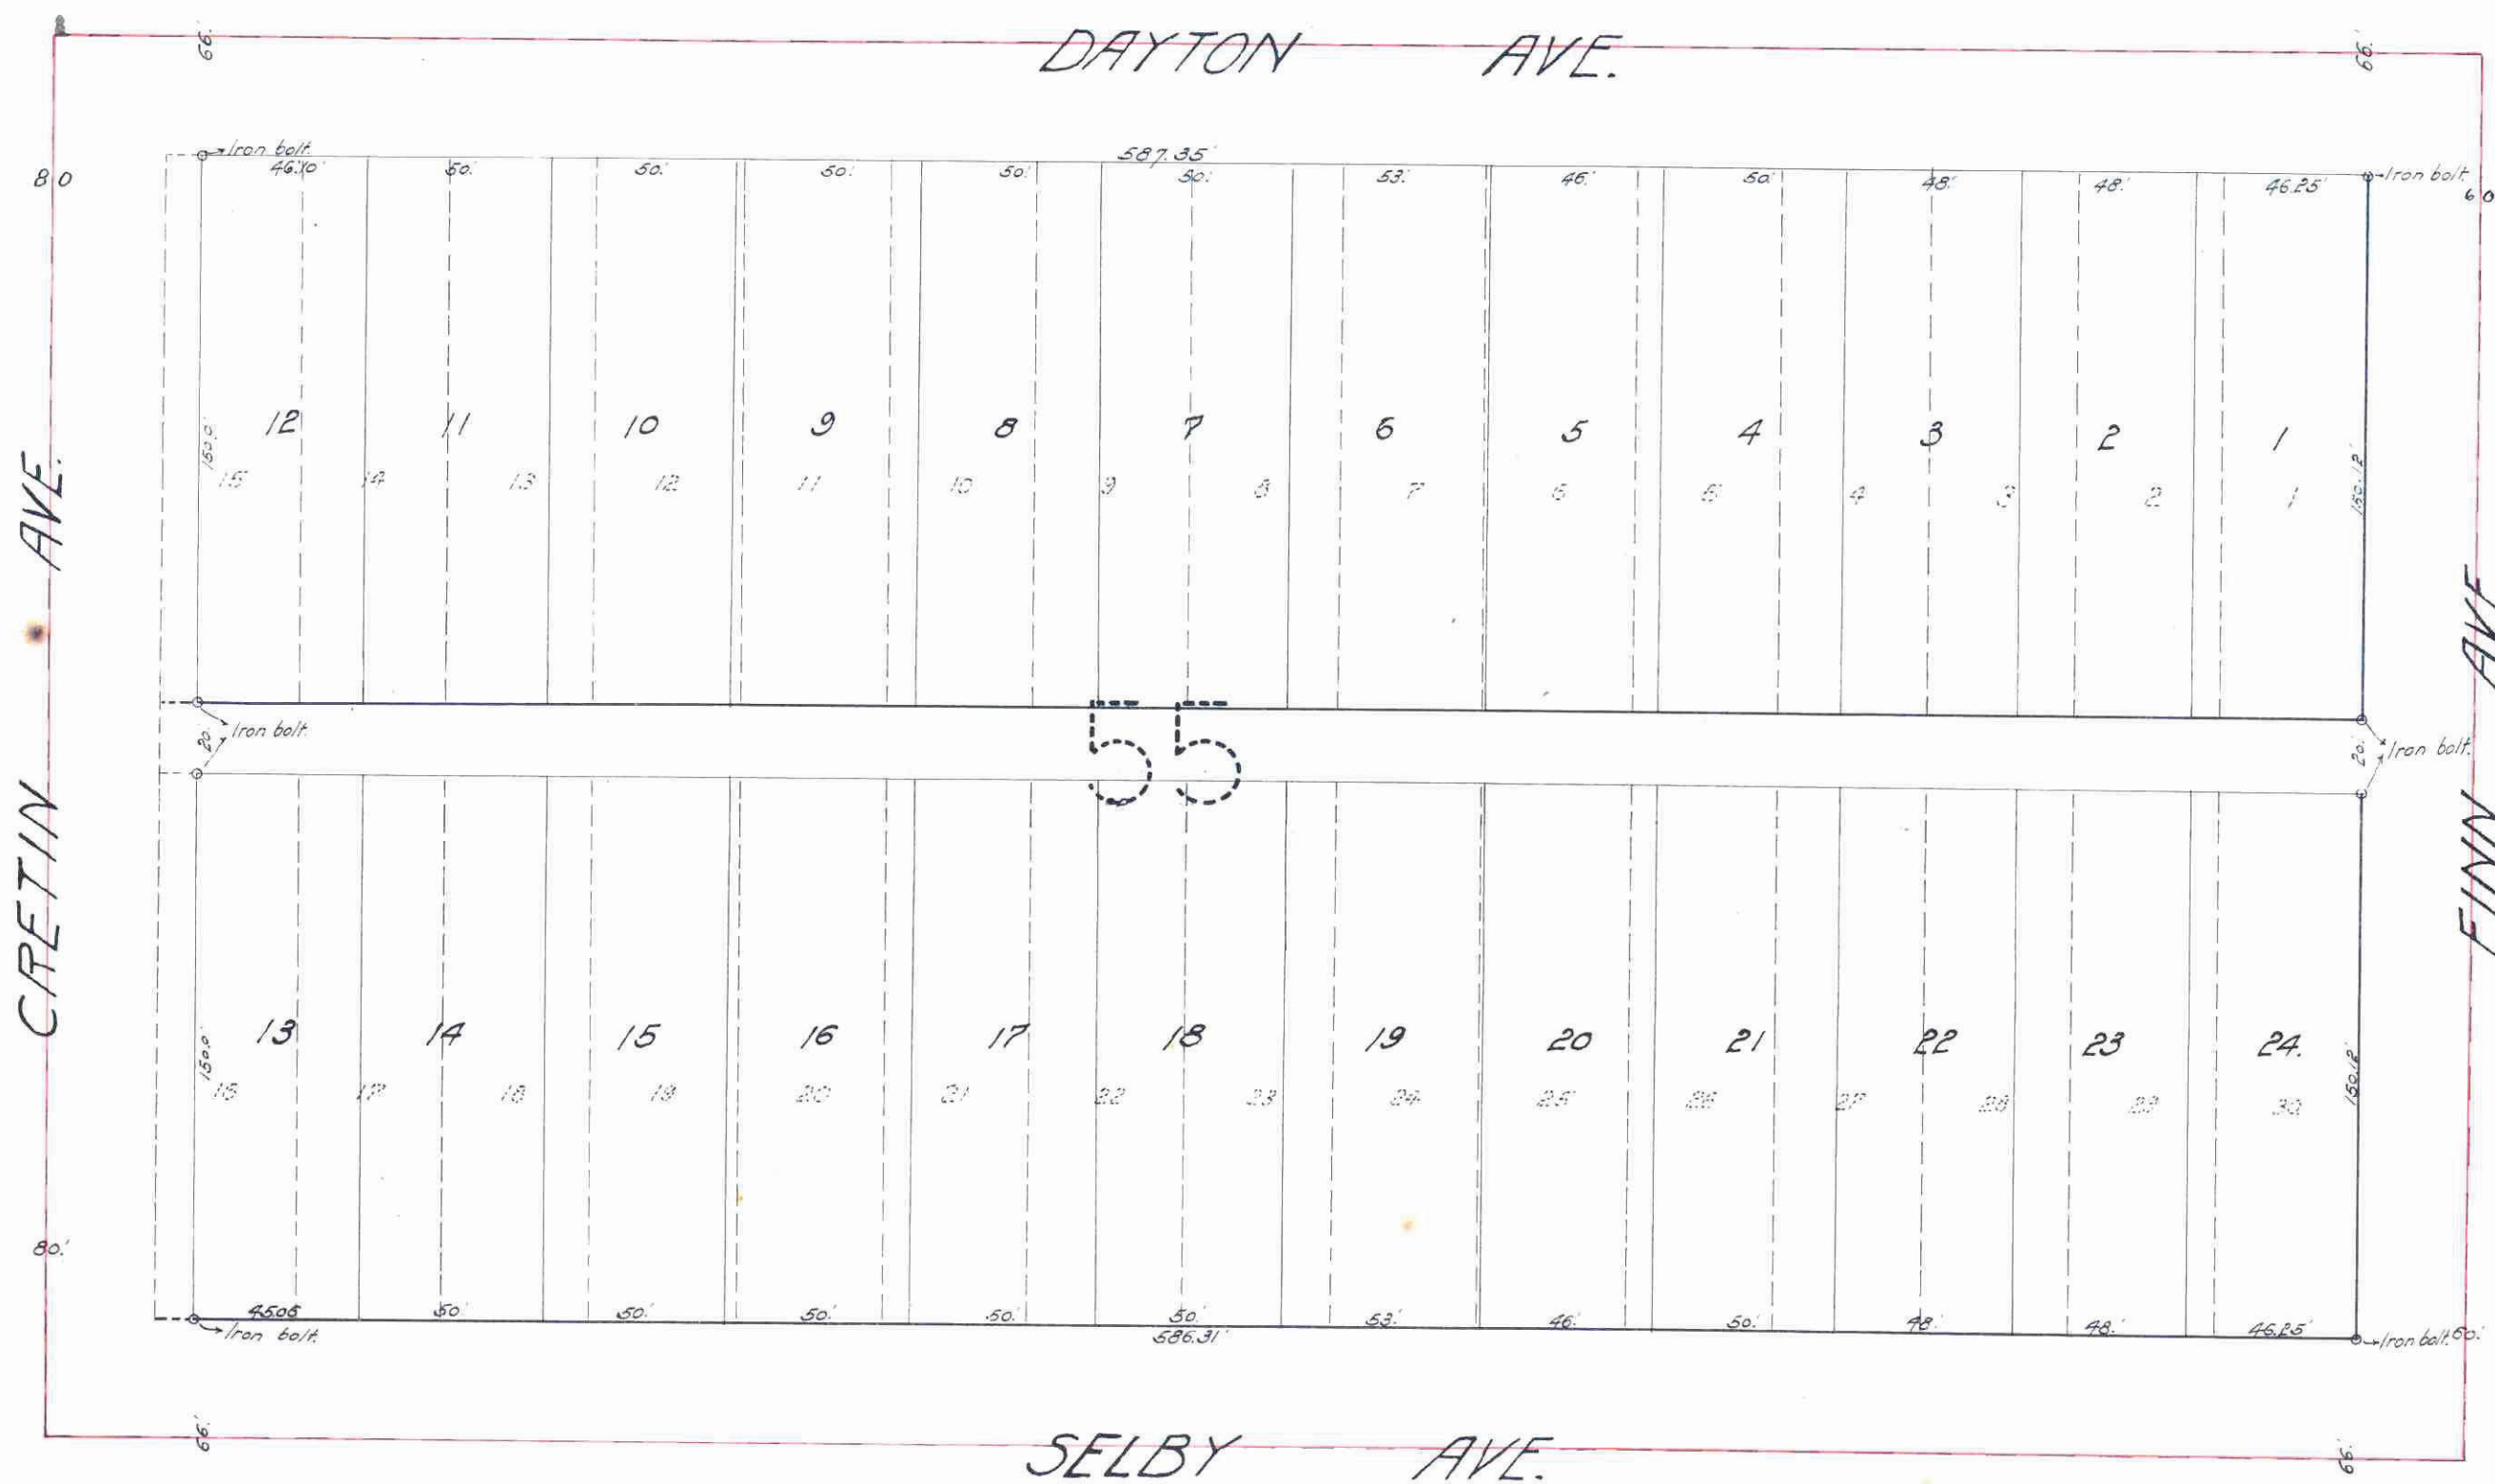

I hereby certify to having surveyed and platted the property as described on this map as "LESLIE ADDITION" and have placed iron monuments at the corners of each and every block, as shown on this map, and same is correct
Chas. F. Scheunemann
 Surveyor.

State of Minnesota, } ss.
 County of Ramsey } On this 15th day of August A. D. 1907,
 personally appeared before the undersigned Charles F. Scheunemann, to me well known and acknowledged that he executed the foregoing certificate as his own free act and deed
W. L. Moore
 My Commission expires Oct. 25th 1912 Notary Public, Ramsey Co. Minn.

This is to certify that ALBERT R. STARKEY, and EMMA STARKEY his wife, proprietors of Block 55, DESNOYER PARK an addition to St. Paul Minn, have caused the same to be surveyed and platted and hereafter known as LESLIE ADDITION, as shown on this map, and hereby dedicate to the public and for the public use forever, all the Streets, Avenues and Alleys as herein indicated

Witness our hands and seals, this 15th day of August A. D. 1907.

In presence of

Albert R. Starkey
Emma Starkey
W. L. Moore

State of Minnesota } ss.
 County of Ramsey } On this 15th day of August A. D. 1907
 personally appeared before me the undersigned ALBERT R. STARKEY and EMMA STARKEY, his wife, to me well known, and acknowledged that they executed the foregoing Certificate as their own free act and deed
W. L. Moore
 My Commission expires Oct. 25th 1912 Notary Public, Ramsey Co. Minn.

Accepted and approved this fifteenth day of August A. D. 1907

Chas. F. Scheunemann } Plat Commissioners.
Jesse Jordan }
Howard Smith City Engineer.

Accepted by the Assembly August 15th 1907
 Accepted by the Board of Aldermen August 20th 1907
 Approved August 21st 1907
E. J. Huntington
 City Clerk.

STATE OF MINNESOTA, ss.
 County of Ramsey, ss.
 Office of the Register of Deeds
 This is to certify that the within instrument was filed for record in this office at St. Paul, on the 15th day of August A. D. 1907, as a block 7th, and that the same was duly recorded in Book 413 of Plat Pages 8
W. L. Moore
 Register of Deeds.
 By _____ Deputy.

This plat document is an UNOFFICIAL copy of a Subdivision Plat or Registered Land Survey and is made available for information purposes only.
 To obtain an official copy please contact the Ramsey County Recorder's Office.

Taxes for the year 1906 on the lands described within paid.
 AUG 21 1907
 JESSE POOY, County Treasurer.
W. L. Moore

TAXES PAID AND TRANSFER ENTERED
 AUG 21 1907
 EDW. G. KRAHMER, COUNTY AUDITOR
W. L. Moore

CITY TREASURER'S OFFICE, ST. PAUL, MINN.
 AUG 21 1907
 OTTO BREMER, City Treasurer.
W. L. Moore

344400