


# FAWCETT'S ADDITION.

TO ST. PAUL. MINN.  
SURVEYED BY GATES A. JOHNSON, A.P. 1883.

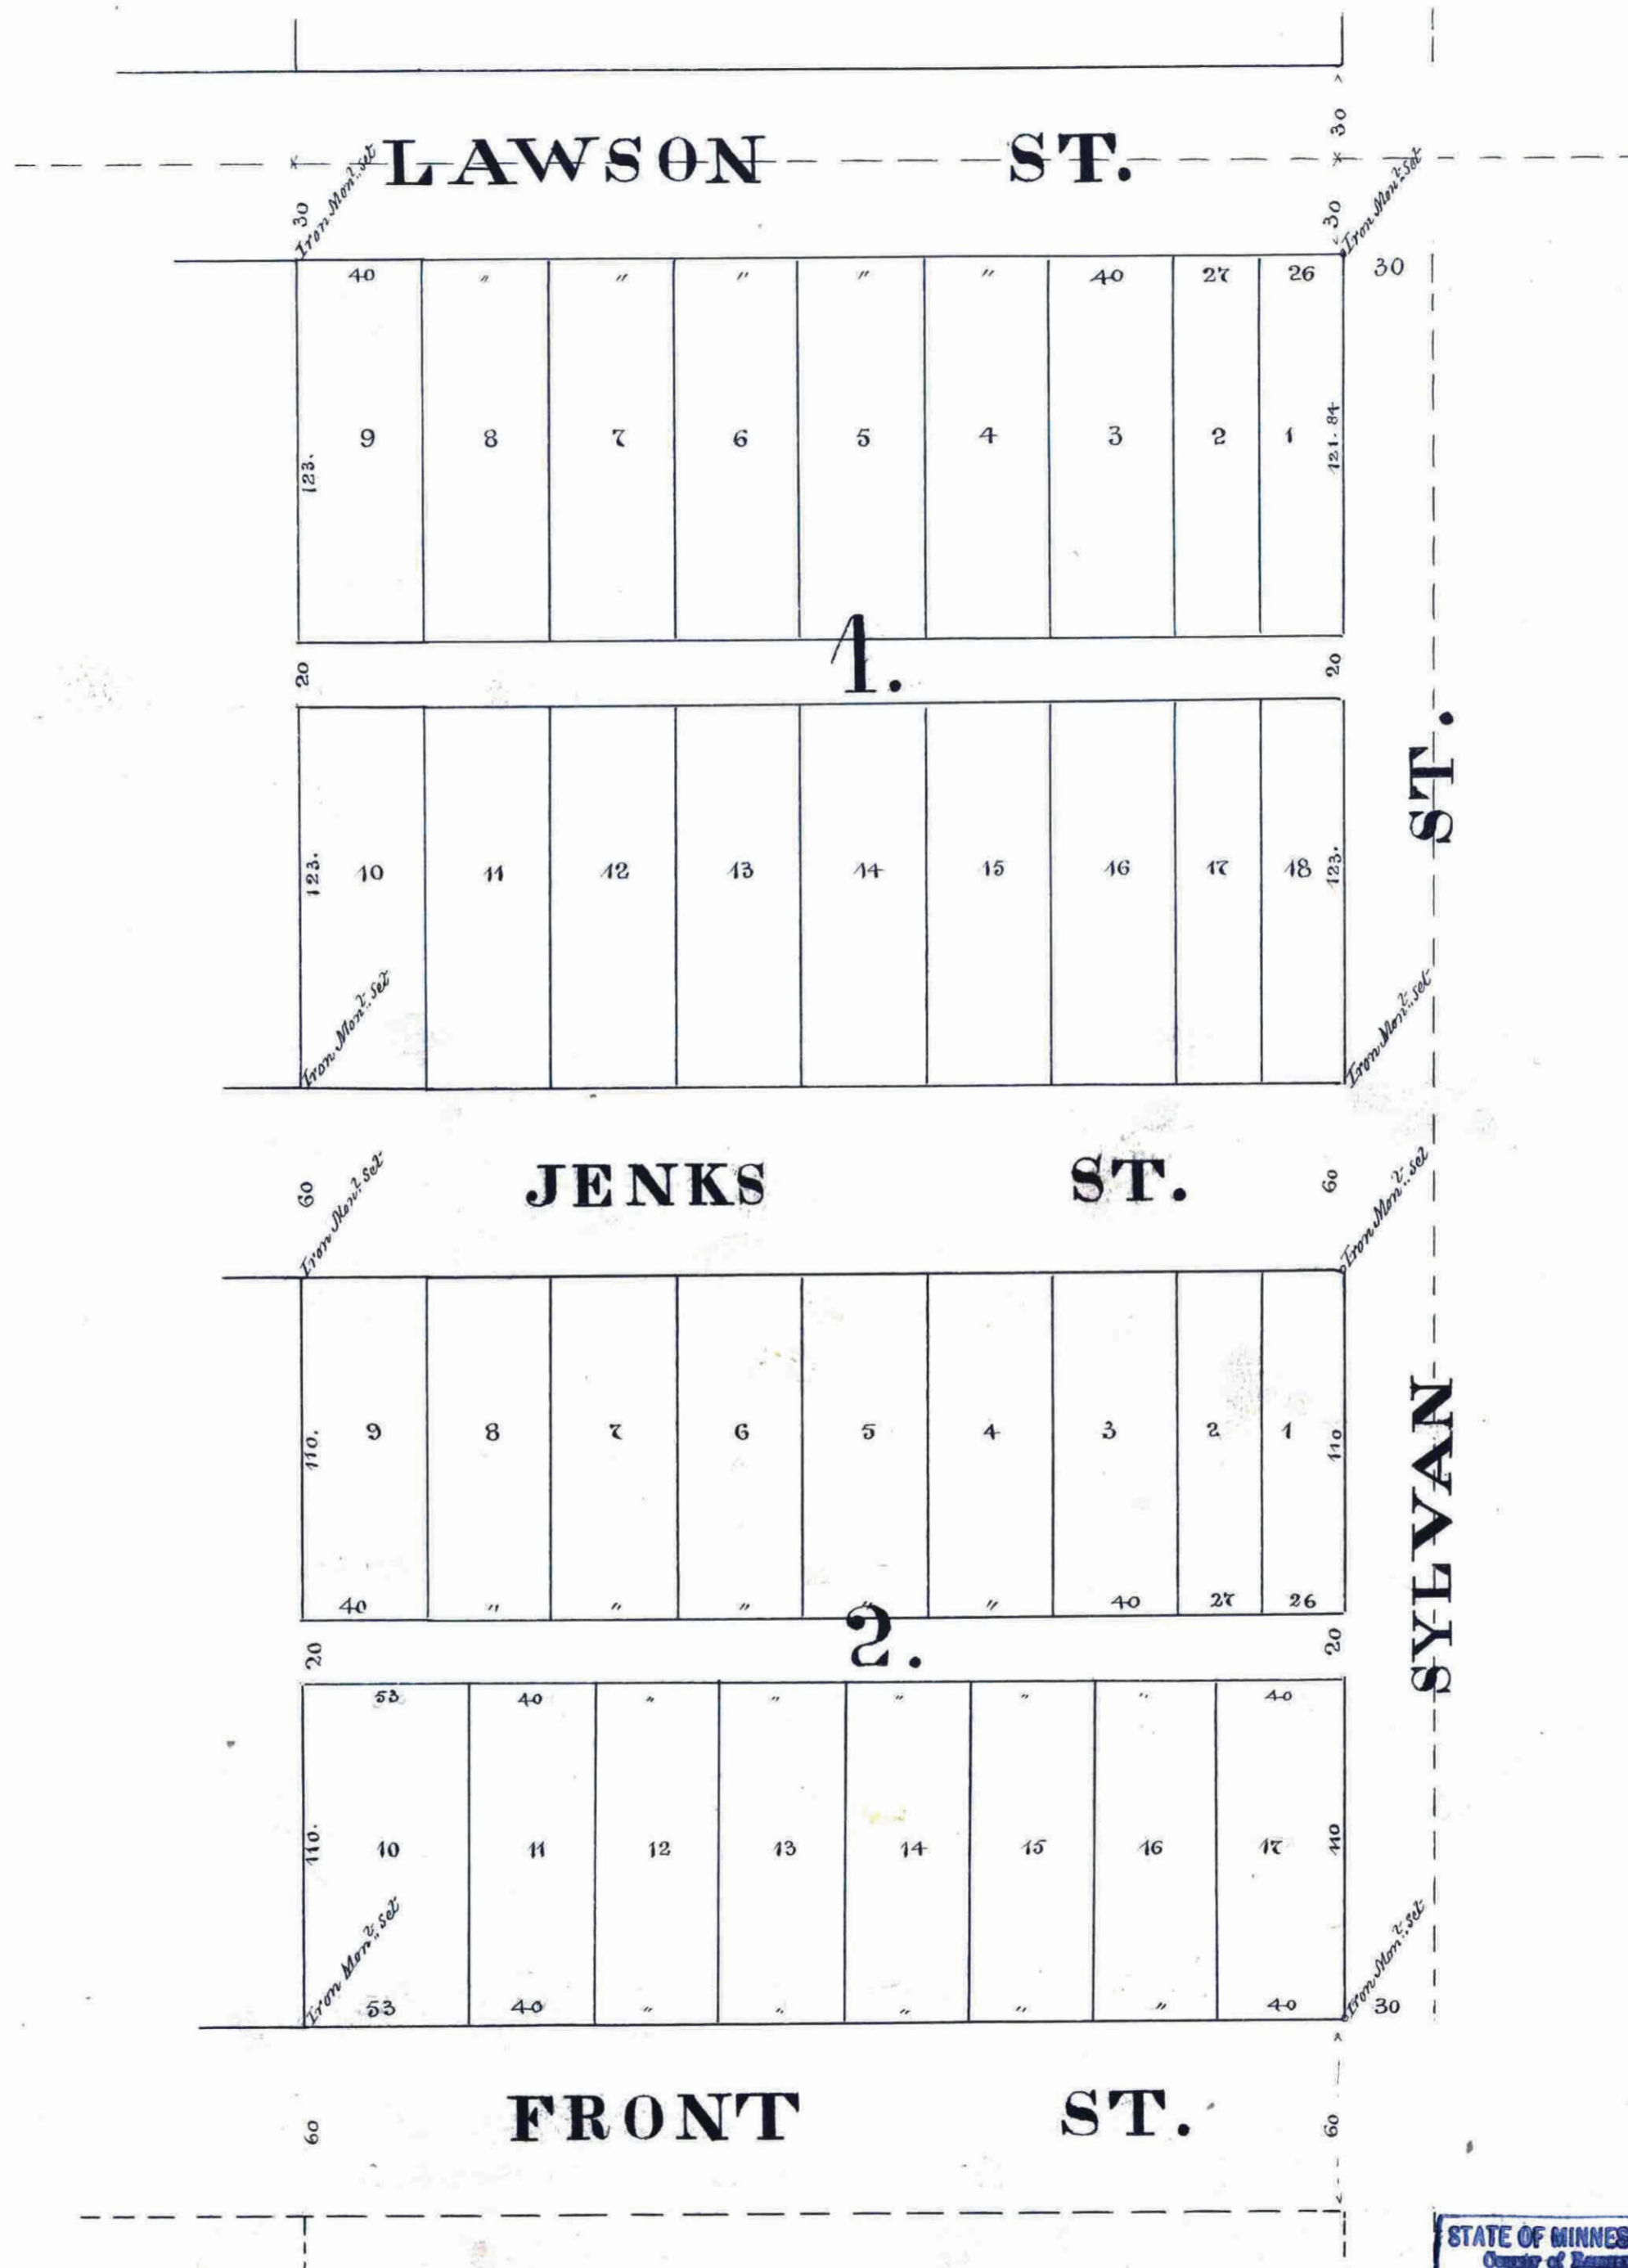

Scale 50 ft. to One Inch.



This plat document is an UNOFFICIAL copy of a Subdivision Plat or Registered Land Survey and is made available for information purposes only.

To obtain an official copy please contact the Ramsey County Recorder's Office.



We the undersigned owners of a Five acres tract of land described as follows, Commencing at a point 60 feet North of the South East Corner of the West half of North West quarter of Sec. 30 of Town 29, Range 22, and running from thence North on the East line of the West half of the North West quarter of Sec. 30, down and Range as above, Six hundred feet (600 ft) thence West three hundred and sixty three feet (363 ft) thence South six hundred (600 ft) thence East three hundred and sixty three feet (363 ft) to place of beginning, do hereby certify to having caused the same to be surveyed and Platted as Fawcett's Addition to St. Paul, Minnesota, as herein and hereon indicated, and we do hereby give and dedicate to the public and for public use forever all the Streets and Alleys as on this map or Plat laid out and designated, in witness whereof we have hereunto set our hands and seals this 10th day of May, A.D. 1883.

In presence of  
Wm. B. Swice  
Gates A. Johnson

Isaac Fawcett  
Jacob B. Fawcett  
by Isaac Fawcett  
his attorney in fact

State of Minnesota } ss.  
County of Ramsey }

On the 10th day of May, A.D. 1883, personally appeared before me Isaac Fawcett & Jacob B. Fawcett, by said Isaac Fawcett his attorney in fact, the signers and sealers of the foregoing certificate forming part of this Plat, and to me well known to be the persons who executed the above certificate, and severally acknowledged that they executed the same as their free act and deed, and for the uses and purposes thereon expressed,

Wm. B. Swice  
Notary Public

I hereby certify to having surveyed and Platted the property as described on this Map as Fawcett's Addition to St. Paul, and have placed Iron Monuments at the Corners of each and every block as shown on this Map, and the same is correct.  
Saint Paul May 1st 1883  
Gates A. Johnson C. E.  
Surveyor.

St. Paul 19th day of May 1883.  
I hereby certify that Fawcett's Addition to St. Paul, Minn., as exhibited on this Plat was accepted by the Common Council on the 15th day of May, A.D. 1883, as an addition to this City.

City Clerk  
St. Paul Minn.

Auditor's Office Ramsey County, Minn.  
St. Paul 19th day of May 1883.  
Taxes paid.  
County Auditor.

City Treasurer's Office, St. Paul, Minn.,  
19th day of May, A.D. 1883.  
All assessments for local improvements paid in full.  
City Treasurer.

City Engineers Office St. Paul, Minn.  
May day of 15 A.D. 1883.  
I have examined this plat, and recommend that it be approved.  
City Engineer.

St. Paul 12th day of May A.D. 1883.  
Examined and approved.  
Plat Commissioners

STATE OF MINNESOTA } ss.  
County of Ramsey }  
OFFICE OF THE REGISTER OF DEEDS.  
This is to certify that the within instrument was filed for Record in this office, at St. Paul, on the 19th day of May, A.D. 1883, at 4 o'clock P.M., and that the same is recorded in Book 5, Plate page 17.  
C. H. Johnson  
Register of Deeds.  
By Deputy.

Office of Register of Deeds, } ss.  
County of Ramsey }  
Filed for record on the day of A.D. 1883.  
Register of Deeds