


346568

# DALE STREET GARDEN LOTS ST. PAUL, MINNESOTA.

SCALE, 100 FEET PER INCH.

o INDICATES IRON MONUMENT.

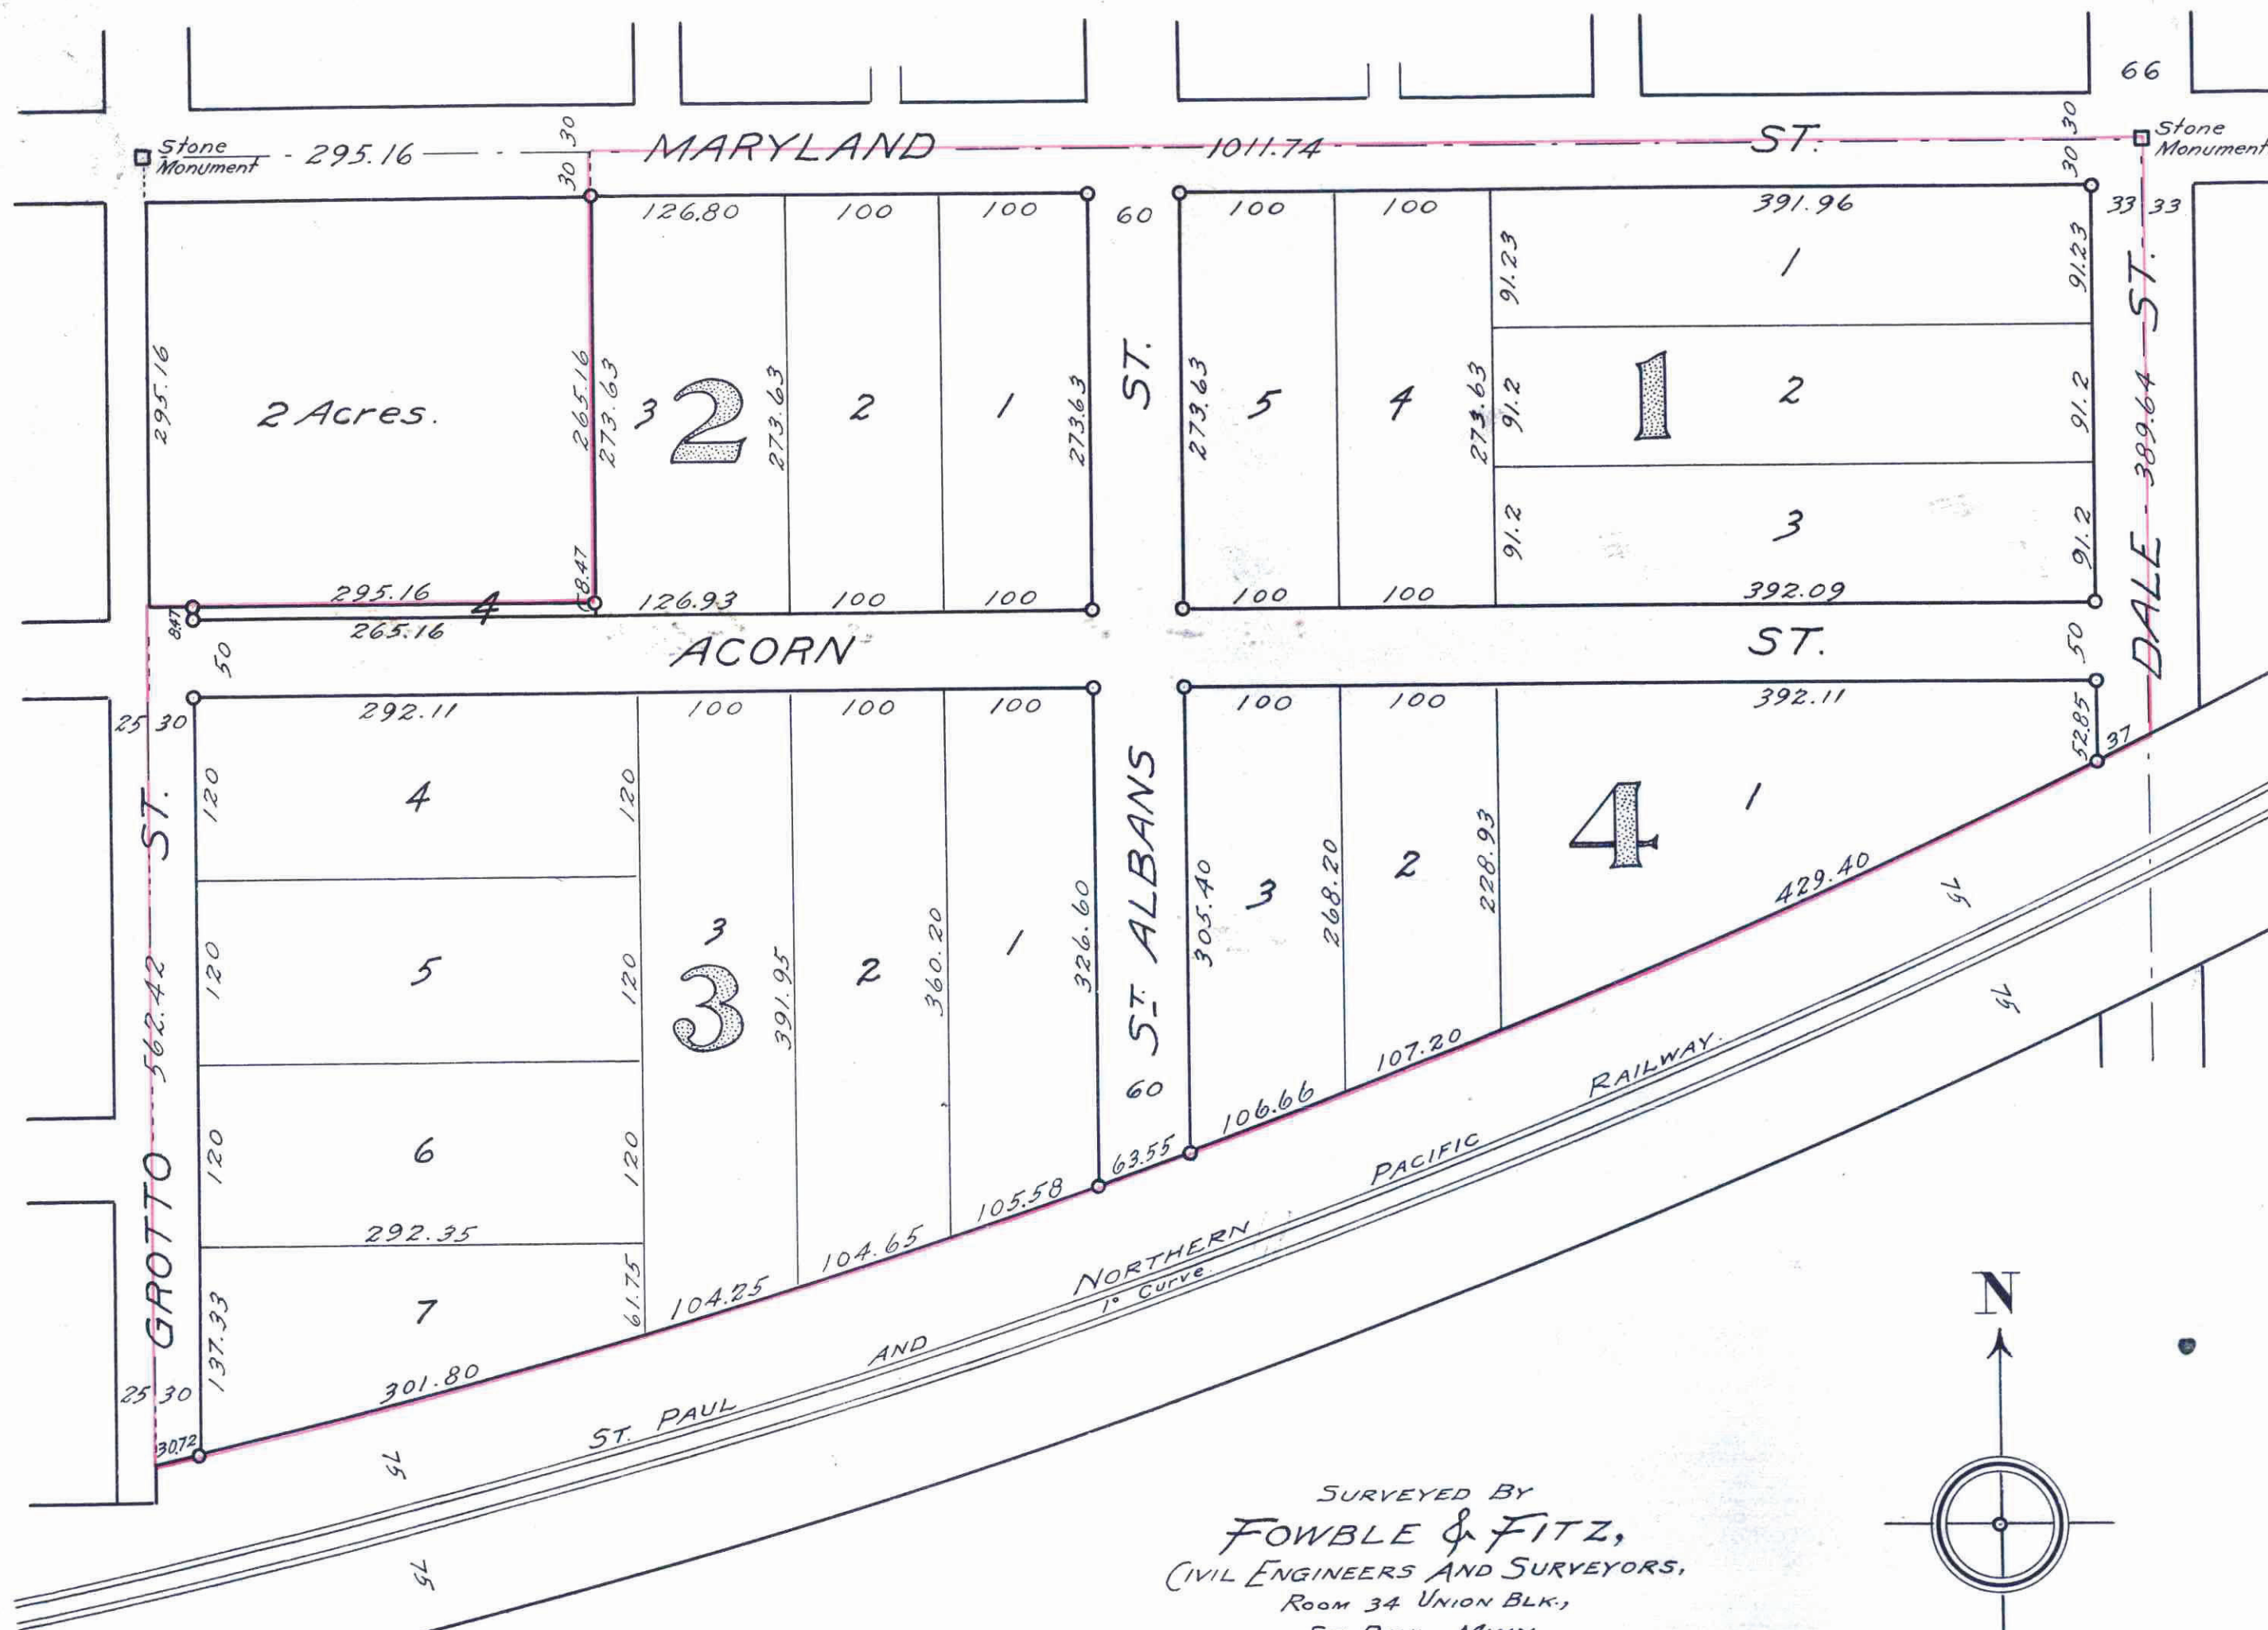

SURVEYED BY  
**FOWBLE & FITZ,**  
CIVIL ENGINEERS AND SURVEYORS,  
Room 34 Union Bldg.,  
ST. PAUL, MINN.

AUGUST 1907.

STATE OF MINNESOTA,  
County of Ramsey, ss.  
Office of the Register of Deeds.  
This is to certify that the within instrument  
was filed for record in the office of St. Paul,  
on the 10<sup>th</sup> day of October  
A. D. 1907 at 2<sup>30</sup> o'clock P. M., and that the  
same was duly recorded in Book 203  
of said office, Page 11  
By Wm. J. Quinn  
Register of Deeds.

St. Paul, Minn., Sept. 3, 1907.  
I hereby certify to having surveyed  
and platted the property as described on this  
map as **DALE STREET GARDEN LOTS, ST. PAUL,  
MINNESOTA**, and have placed iron monuments  
as shown on this map and the same is correct.  
T. Milton Fowble  
Surveyor.

State of Minnesota } ss  
County of Ramsey } On this 3<sup>rd</sup> day  
of September, A.D., 1907, before me person-  
ally appeared T. Milton Fowble to me known  
to be the person described in and who exe-  
cuted the foregoing certificate and acknowl-  
edged that he executed the same as his free  
act and deed.  
Carmon W. Phillips  
Notary Public, Ramsey Co., Minn.  
My commission expires Aug 23 1913.

This is to certify that Emily S. Hornblower (formerly Emily S. Nelson) and William B. Hornblower, her husband, proprietors of seventeen and  $\frac{452}{1000}$  ( $17\frac{452}{1000}$ ) acres situated in the NE 1/4 of the NE 1/4 of Section 26, T.29N., R.23W., Ramsey County, Minnesota, being all of said 1/4 section lying North of the Northerly line of the right of way of the St. Paul and Northern Pacific Railway, except the North 295  $\frac{16}{100}$  feet of the West 295  $\frac{16}{100}$  feet of said tract, have caused the same to be surveyed and platted and hereafter known as "**DALE STREET GARDEN LOTS, ST. PAUL, MINNESOTA**", as shown by this plat and hereby dedicate to the public for public use forever all the streets as herein indicated.  
Witness our hands and seals this 18<sup>th</sup> day of September, A.D. 1907.

In the presence of  
William B. Dutton  
Emily S. Hornblower  
Wm. B. Hornblower  
Harold Smith

State of New York } ss  
County of Westchester } On this 19<sup>th</sup> day of September, A.D. 1907, before me personally appeared Emily S. Hornblower and William B. Hornblower, her husband, to me known to be the persons described in and who executed the foregoing instrument and acknowledged that they executed the same as their free act and deed.  
William B. Dutton  
Notary Public New York Co., New York  
My commission expires March 30 1908.

Accepted and approved,  
this 24<sup>th</sup> day of September, 1907.

W. J. Jordan } Plat Commission.  
J. W. Jordan }  
Wm. J. Jordan } City Engineer.

Accepted by the Assembly Oct 2<sup>nd</sup>, 1907,  
Accepted by the Board of Aldermen Oct 1<sup>st</sup>, 1907,  
and approved Oct 27<sup>th</sup>, 1907.  
J. H. Pringle  
City Clerk of the City of St. Paul.

TAXES PAID  
AND TRANSFER ENTERED  
OCT 10 1907  
EDW. G. KRAHMER,  
COUNTY AUDITOR.  
Edw. G. Kraemer

CITY TREASURER'S OFFICE,  
ST. PAUL, MINN.,  
SEP 28 1907.  
Assessment Paid  
OTTO BREMER, City Treas.  
Per Edw. G. Kraemer

Taxes for the year 1906 on the  
lands described within paid.  
SEP 23 1907  
ST. PAUL, MINN.  
JESSE FOOT, County Treasurer.  
Per Edw. G. Kraemer

This plat document is an UNOFFICIAL copy of a Subdivision Plat or Registered Land Survey and is made available for information purposes only.  
To obtain an official copy please contact the Ramsey County Recorder's Office.