


NORTON'S ADDITION.

347195

ST. PAUL MINN.

Scale 60ft. per inch.
0 INDICATES IRONS.

JOHN B. IRVINE, SURVEYOR.

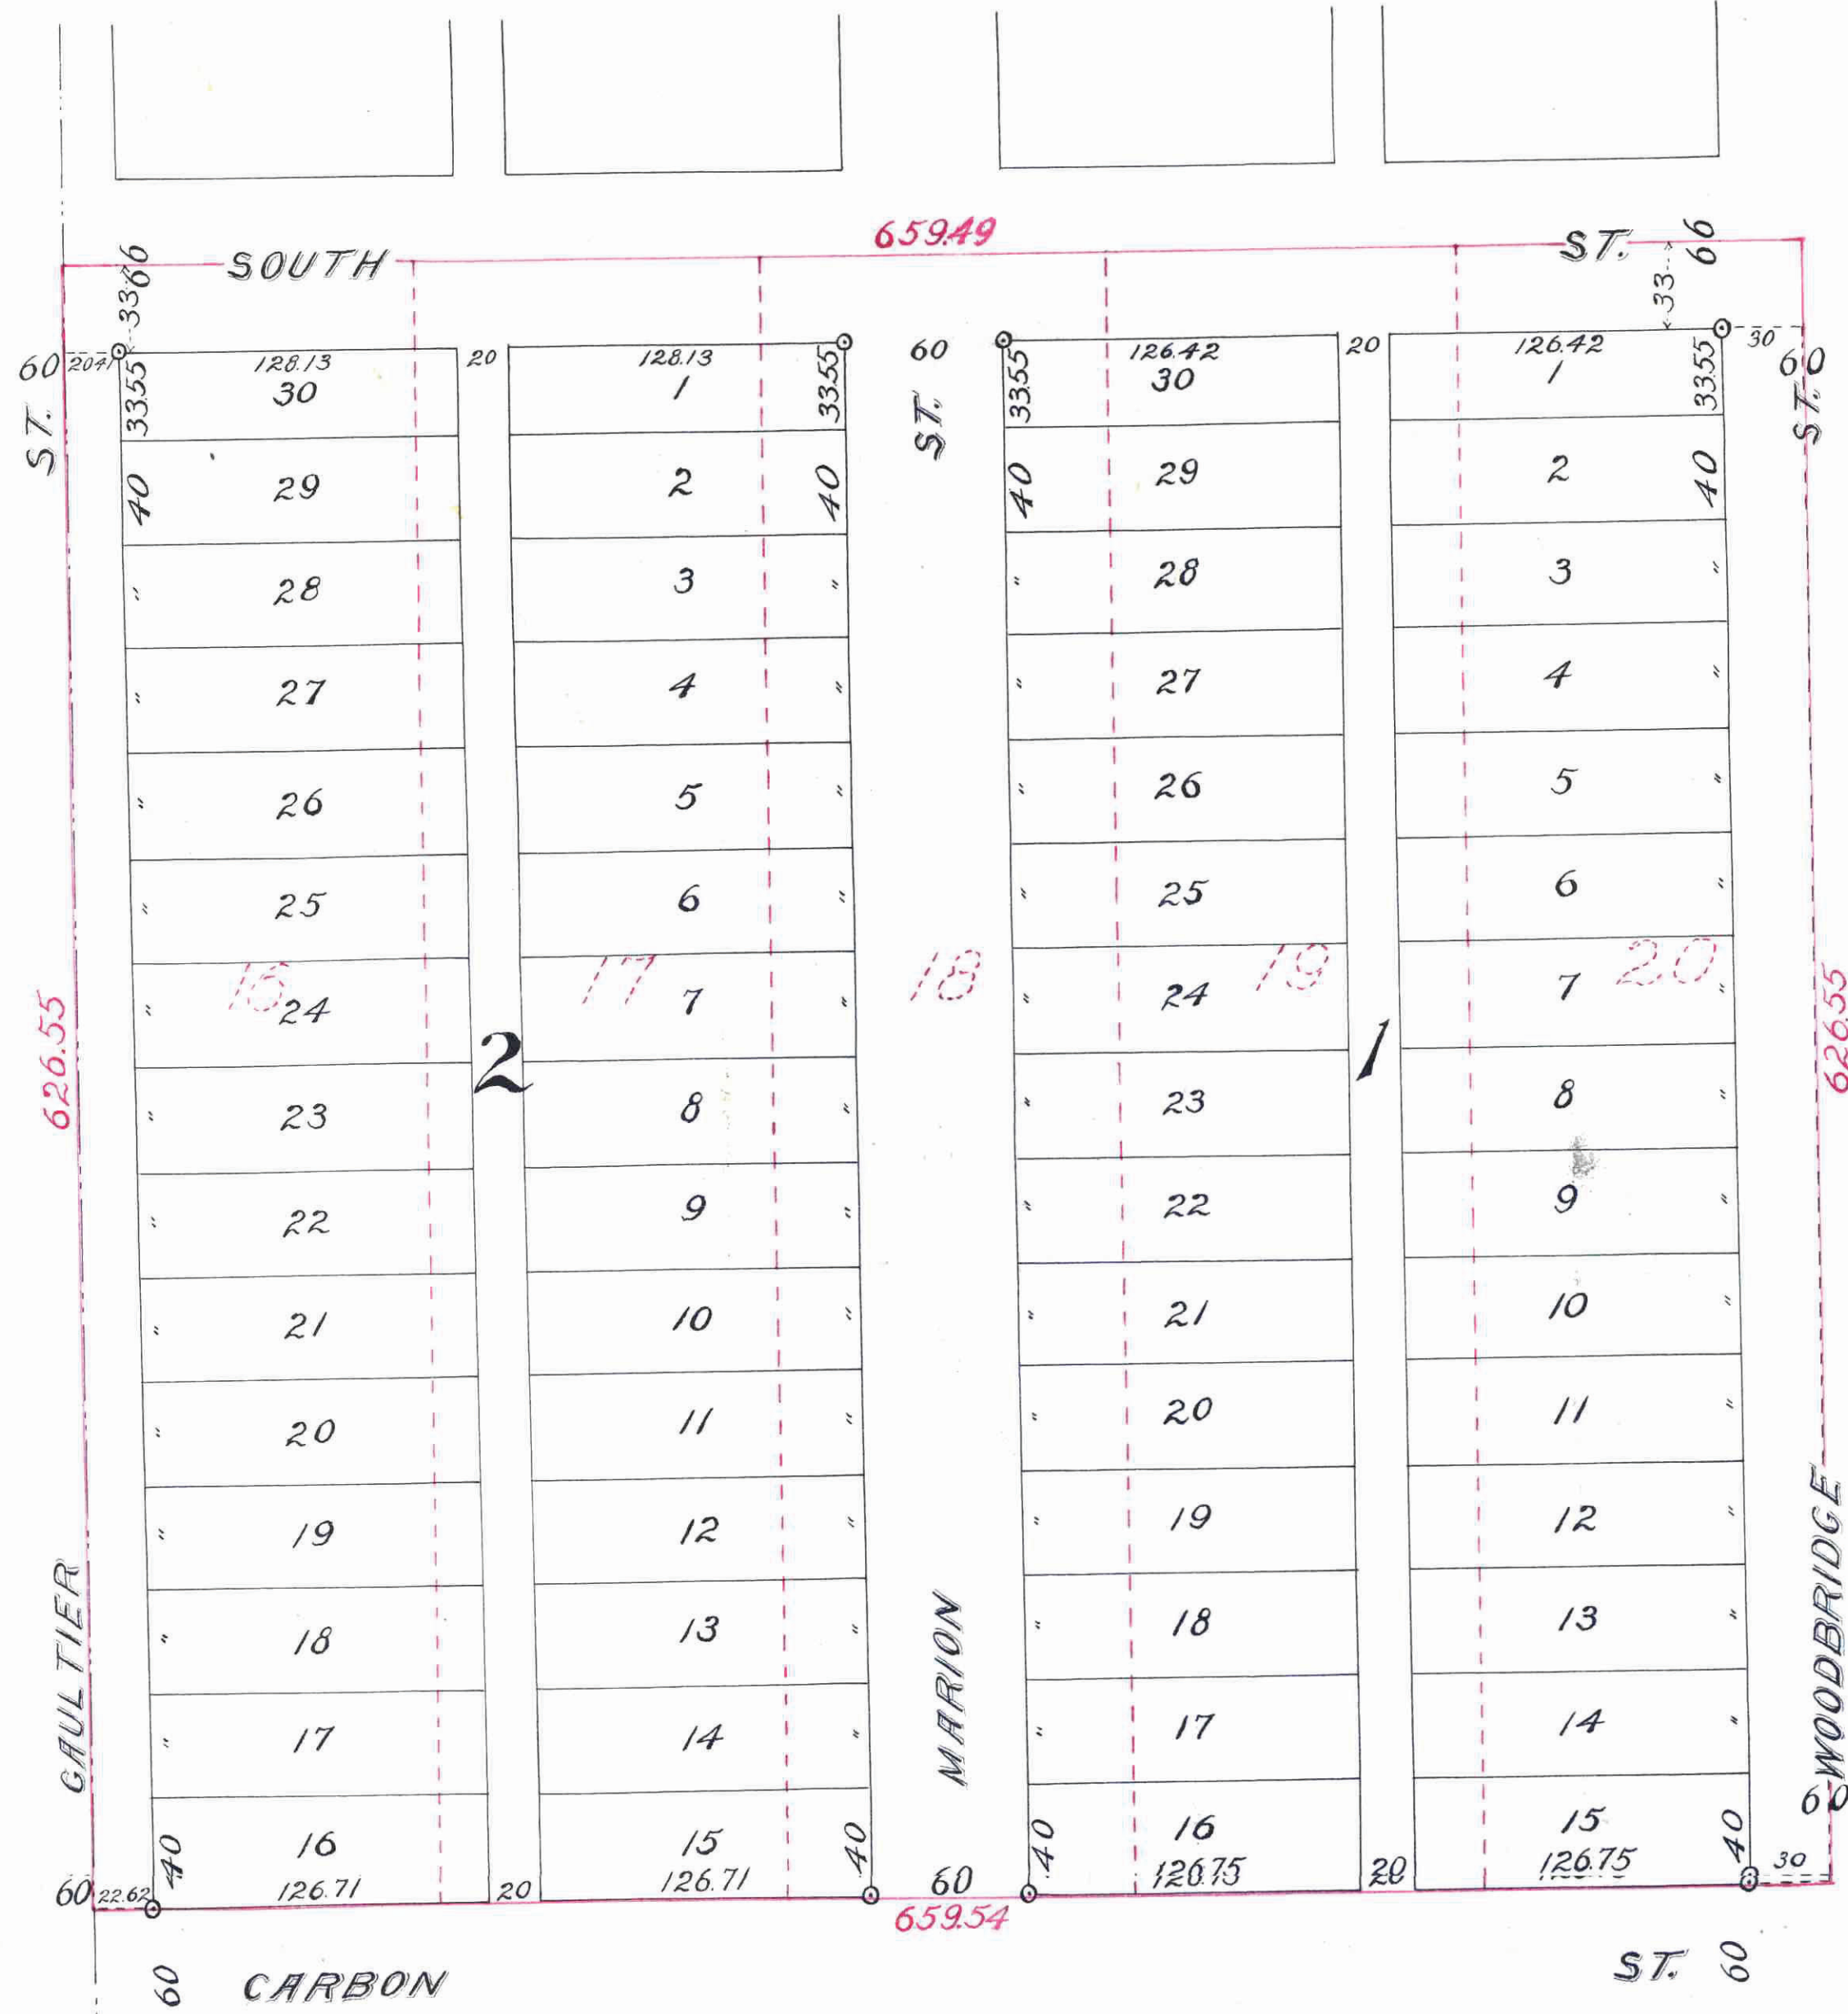

ST. PAUL MINN. SEPTEMBER 26 1907.
I HEREBY CERTIFY TO HAVING SURVEYED AND PLATTED THE PROPERTY AS DESCRIBED ON THIS MAP AS **NORTON'S ADDITION**, AND HAVE PLACED IRON MONUMENTS AT THE CORNERS OF EACH AND EVERY BLOCK AS SHOWN ON THIS MAP, AND THE SAME IS CORRECT.

STATE OF MINNESOTA } ON THIS 1st DAY OF OCTOBER A.D. 1907.
COUNTY OF RAMSEY } PERSONALLY APPEARED BEFORE ME THE UNDERSIGNED JOHN B. IRVINE, TO ME WELL KNOWN, AND ACKNOWLEDGED THAT HE EXECUTED THE FOREGOING CERTIFICATE, AS HIS OWN FREE ACT AND DEED.

My Commission Expires July 16 1908
JOHN B. IRVINE, Notary Public, Ramsey County Minn.

THIS IS TO CERTIFY THAT WILL W. NORTON, UNMARRIED, AND GEORGE H. HASTINGS, UNMARRIED, ARE THE PROPRIETORS OF LOTS 16-17-18-19 AND 20, RICE STREET GARDEN LOTS, AND HAVE CAUSED THE SAME TO BE SURVEYED AND PLATTED, AND HEREAFTER KNOWN AS, **NORTON'S ADDITION**, AS SHOWN BY THIS PLAT, AND HEREBY DEDICATE TO THE PUBLIC, AND FOR THE PUBLIC USE FOREVER ALL STREETS, AVENUES, AND ALLEYS, AS HEREIN INDICATED.

WITNESS OUR HANDS AND SEALS THIS 30th DAY OF Sept. A.D. 1907.
IN PRESENCE OF
Will W. Norton, Witness for Will W. Norton
George H. Hastings, Witness for George H. Hastings

STATE OF MINNESOTA } ON THIS 1st DAY OF Oct. A.D. 1907.
COUNTY OF RAMSEY } PERSONALLY CAME BEFORE ME THE UNDERSIGNED WILL W. NORTON, TO ME WELL KNOWN, AND ACKNOWLEDGED THAT HE EXECUTED THE FOREGOING CERTIFICATE AS HIS OWN FREE ACT AND DEED.

My Commission Expires March 1914
JOHN B. IRVINE, Notary Public, Ramsey County Minn.

STATE OF ILLINOIS } ON THIS 30th DAY OF September A.D. 1907.
COUNTY OF COOK } PERSONALLY CAME BEFORE ME THE UNDERSIGNED GEORGE H. HASTINGS, TO ME WELL KNOWN, AND ACKNOWLEDGED THAT HE EXECUTED THE FOREGOING CERTIFICATE AS HIS OWN FREE ACT AND DEED.

My Commission Expires September 10, 1911
JAMES B. HEFFERMAN, Notary Public, Cook County Illinois.

ACCEPTED AND APPROVED THIS First DAY OF October A.D. 1907.
PLAT COMMISSIONERS.

J. S. Jordan, City Engineer.

ACCEPTED BY THE ASSEMBLY. October 17th A.D. 1907.

ACCEPTED BY BOARD OF ALDERMAN. October 15th A.D. 1907.

APPROVED October 21st A.D. 1907.
J. J. Ardington, City Clerk.

STATE OF MINNESOTA, County of Ramsey.
I, John B. Irvine, Register of Deeds, do hereby certify that this instrument was filed for record in the office of the Register of Deeds of Ramsey County, Minnesota, on the 1st day of October, A. D. 1907, at 12:33 P. M., and that the same was duly recorded in book 23 of Deeds, page 16.
J. B. Irvine, Register of Deeds.
By _____ Deputy.

CITY TREASURER'S OFFICE, ST. PAUL, MINN.
OCT - 1 1907
Assessments Paid
OTTO BREMER, City Treasurer

Taxes for the year 1906 on the lands described within paid.
OCT 1 1907
JESSE FOOT, County Auditor

TAXES PAID AND TRANSFER ENTERED
OCT 1 1907
EDW. G. KRAHMER, County Auditor

This plat document is an UNOFFICIAL copy of a Subdivision Plat or Registered Land Survey and is made available for information purposes only.
To obtain an official copy please contact the Ramsey County Recorder's Office.

347195

I, JOHN C. BARDALL, MORTGAGEE OF THE ABOVE DESCRIBED PROPERTY DO HEREBY ASSENT TO THE PLATTING OF SAID PROPERTY BY WILL W. NORTON, AND GEORGE H. HASTINGS, PER THEIR CERTIFICATES HERETO ATTACHED.
WITNESSES: John C. Bardall, Mortgagee.

STATE OF WEST VIRGINIA } ON THIS 8th DAY OF October A.D. 1907.
COUNTY OF MARSHALL } PERSONALLY CAME BEFORE ME THE UNDERSIGNED JOHN C. BARDALL, TO ME WELL KNOWN, AND ACKNOWLEDGED THAT HE EXECUTED THE FOREGOING CERTIFICATE AS HIS OWN FREE ACT AND DEED.
My Commission Expires _____
NOTARY PUBLIC, MARSHALL COUNTY WEST VIRGINIA.