

DOCUMENT NUMBER 3165  
 CERTIFICATE NUMBER 1414  
 BOOK 6 PAGE 1414  
 STATE OF MINNESOTA  
 County of Ramsey  
 OFFICE OF THE REGISTRAR OF TITLES.  
 This is to certify that the within instrument was duly recorded in this office on the 14th day of November A. D. 1907 at St. Paul, Minn.  
 Registrar of Titles  
 Deputy


This plat document is an UNOFFICIAL copy of a Subdivision Plat or Registered Land Survey and is made available for information purposes only.  
 To obtain an official copy please contact the Ramsey County Recorder's Office.

# LORENA PARK PLAT 2

ST. PAUL MINN.

Scale 100 Feet per inch  
 o indicates iron.

J. H. Armstrong Surveyor.

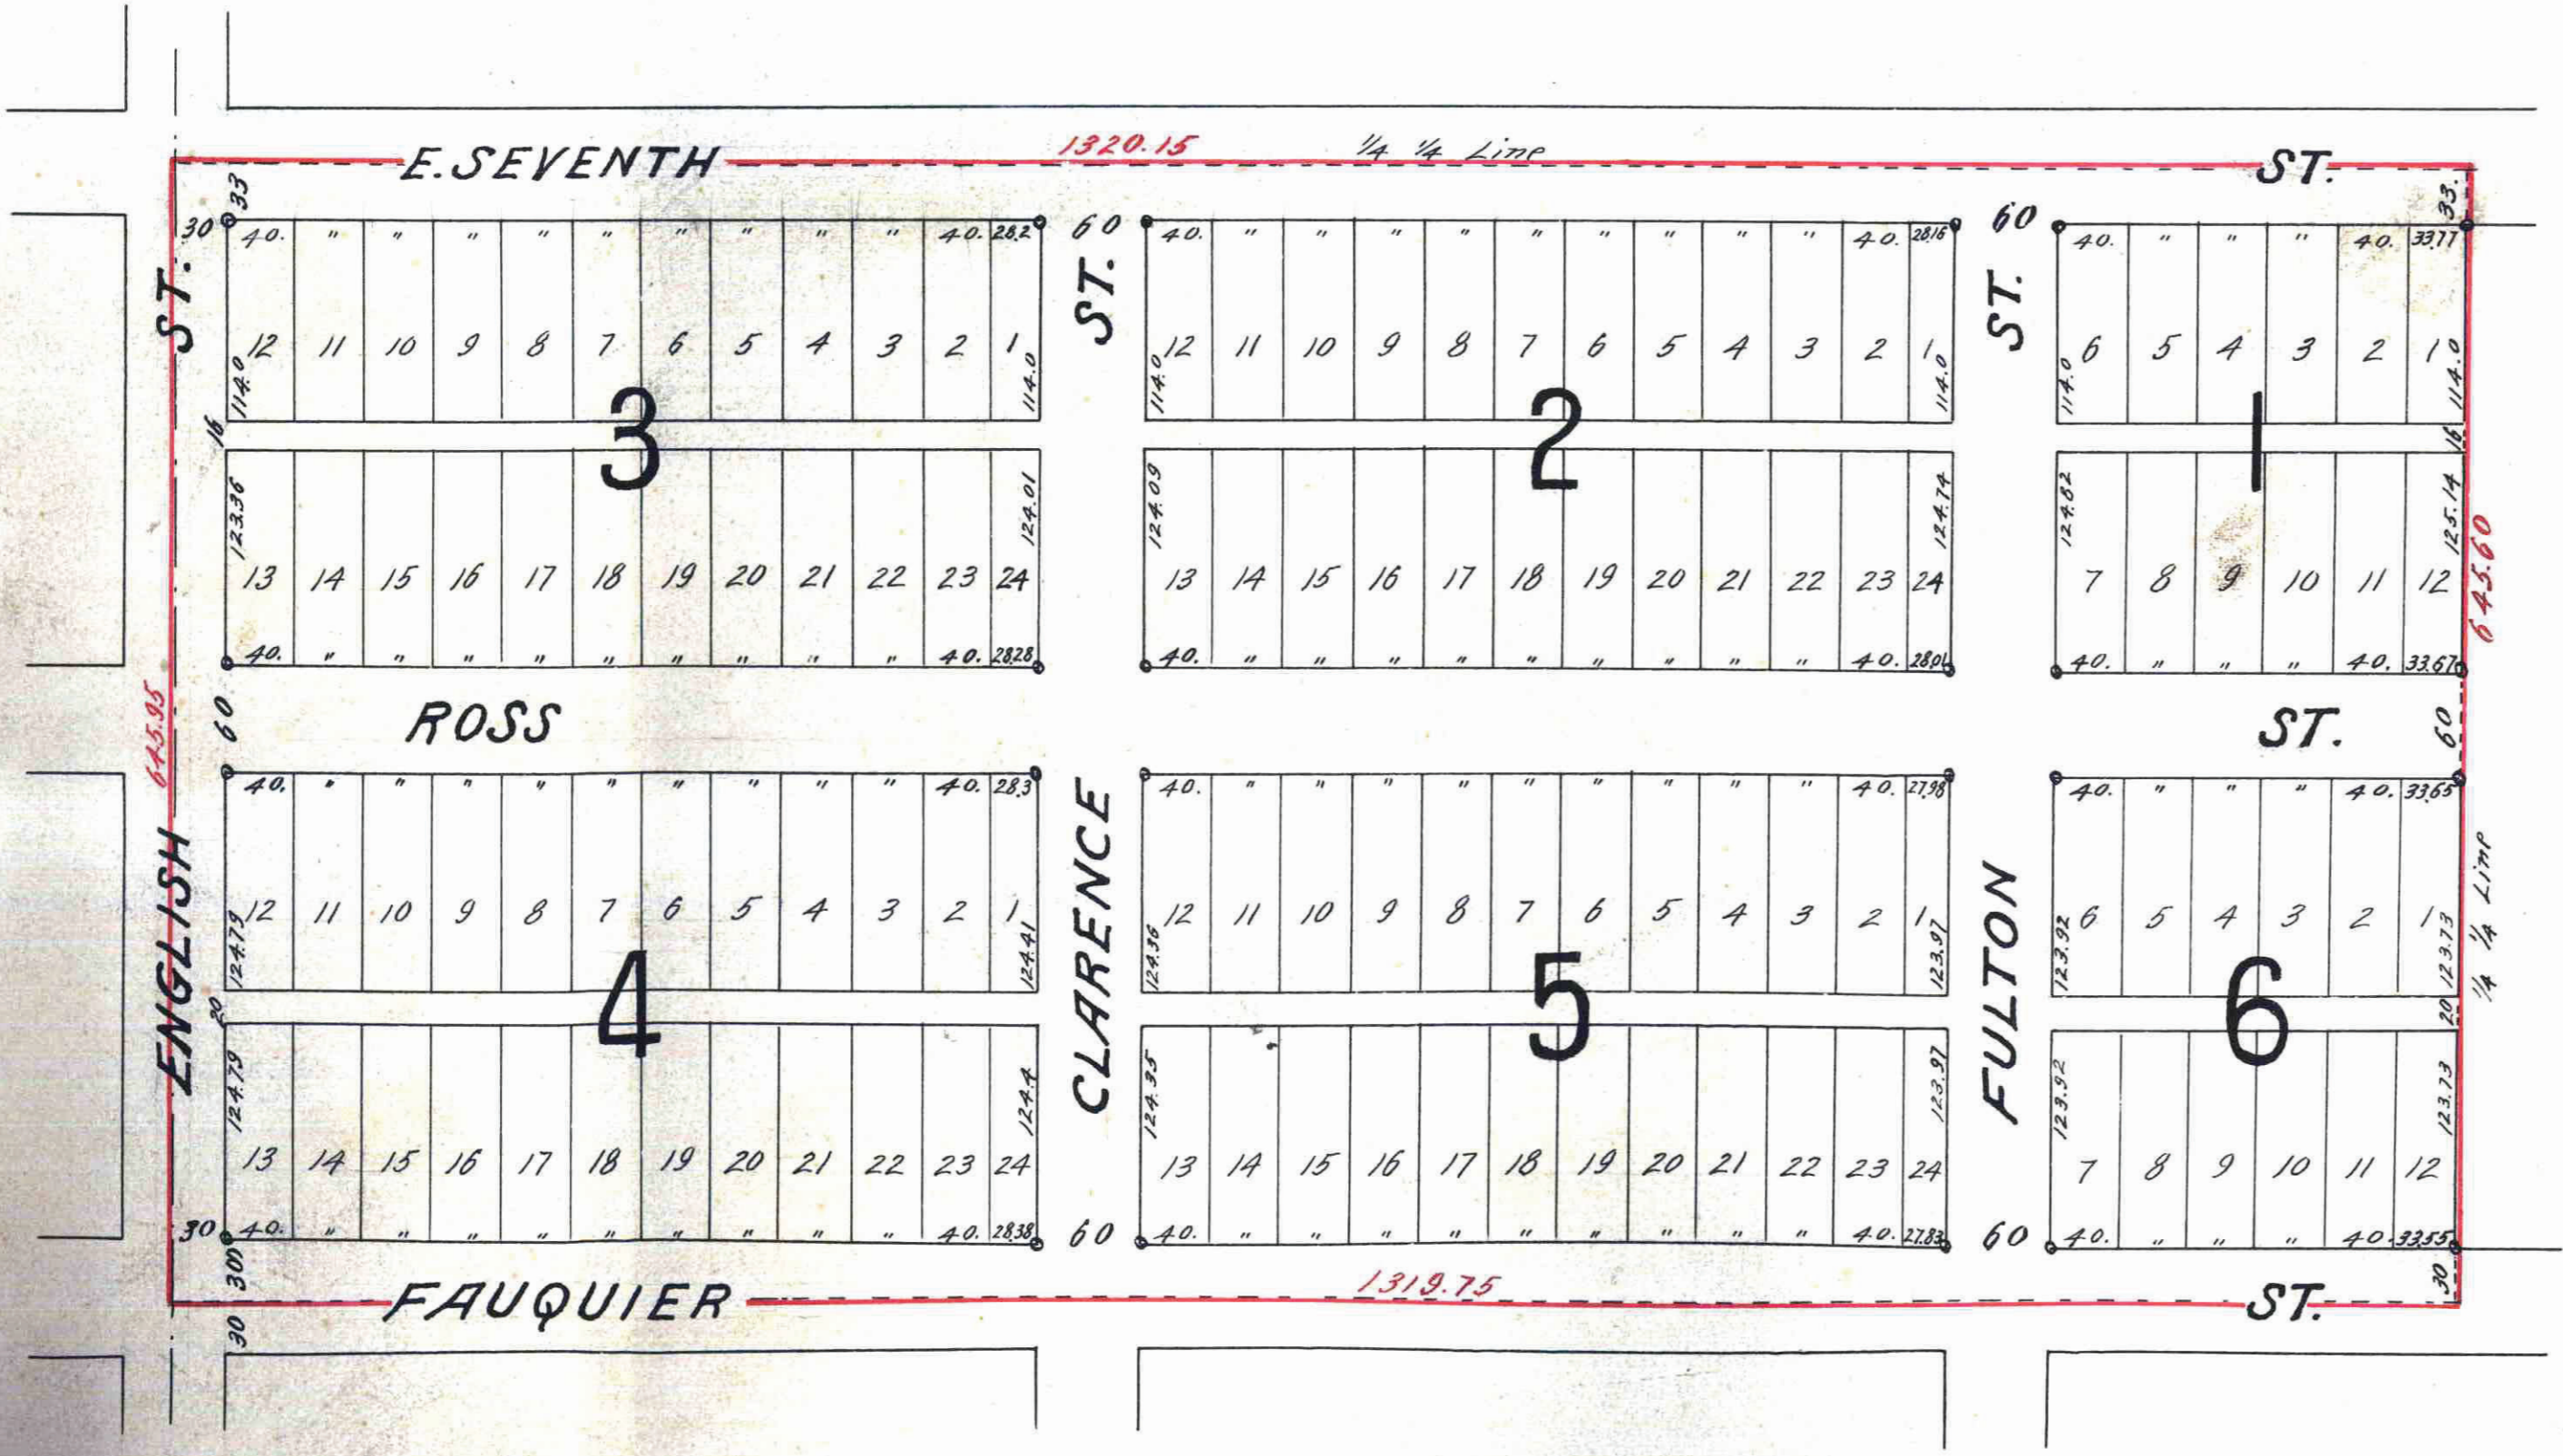

I, hereby certify to having surveyed and platted the property as described on this map as, LORENA PARK, PLAT 2, ST. PAUL, MINN., and have placed iron monuments at the corners of each and every block as shown on this map, and the same is correct.  
 J. H. Armstrong  
 Surveyor.

State of Minnesota } On this 14th day of November A. D. 1907  
 County of Ramsey } personally appeared before the undersigned, J. H. Armstrong to me well known, and acknowledged that he executed the foregoing certificate as his own free act and deed.  
 Edison R. Hubbell  
 Notary Public  
 Ramsey Co, Minn.  
 My Commission Expires June 15th 1909

This is to certify that J. Harry Lewis and Mary E. Lewis, his wife proprietors of the following described tract of land to wit:  
 (commencing at the 1/4 1/4 Sec. cor. on the West line of Sec. 27, T.29, R.22, said point being the intersection of the center lines of English and East 7th Sts, thence east along the 1/4 1/4 line, said line being the center of E. 7th St, 1320.15 feet to the 1/4 1/4 line running north and south through the S.W. 1/4 of said Sec. 27, thence south on said 1/4 1/4 Sec. line 645.60 feet to the center of Fauquier St, thence west along the center of Fauquier St. 1319.75 feet to the west line of said Sec. 27, thence north along the west line of Sec. 27, 645.95 feet to the center of East 7th St, the place of beginning; said tract of land being in the S.W. 1/4 of the S.W. 1/4 of Sec. 27, T.29, R.22, have caused the same to be surveyed and platted, and hereafter known as, LORENA PARK PLAT 2, ST. PAUL, MINN., as shown by this plat and hereby dedicate to the public, and for the public use forever, all the streets, avenues and alleys, as herein indicated.  
 Witness our hands and seals this 14th day of November A. D. 1907.

In presence of  
 Wm. K. Abbott  
 Mary E. Powers  
 J. Harry Lewis  
 Mary E. Lewis

State of Minnesota } On this 14th day of November A. D. 1907  
 County of Ramsey } personally appeared before the undersigned J. Harry Lewis, and Mary E. Lewis his wife, to me well known, and acknowledged that they executed the foregoing certificate as their own free act and deed.  
 Edison R. Hubbell  
 Notary Public,  
 Ramsey Co, Minn.  
 My Commission expires June 15th 1909.

Accepted and approved this 14th day of November - A. D. 1907  
 J. H. Jordan  
 City Engineer  
 Plat Commissioners

Accepted by the Assembly, Nov 21 1907  
 Accepted by the Board of Aldermen, Nov 19 1907  
 Approved - Nov 22 1907  
 J. H. Armstrong  
 City Clerk.

Taxes for the year 1906 on the lands described within paid.  
 NOV 27 1907  
 ST. PAUL, MINN.  
 JESSIE POOT, County Treasurer.  
 Per [Signature]

TAXES PAID  
 AND TRANSFER ENTERED  
 NOV 27 1907  
 EDW. G. KRAHMER,  
 COUNTY AUDITOR  
 Per [Signature]

CITY TREASURER'S OFFICE,  
 ST. PAUL, MINN.  
 NOV 27 1907  
 Assessment Paid  
 OTTO BREMER, City Trans.  
 Per [Signature]

3165