


AUDITOR'S SUBDIVISION N^o 51

ST PAUL, MINN.

SCALE 40 FT. PER INCH

o INDICATES IRONS.

355494

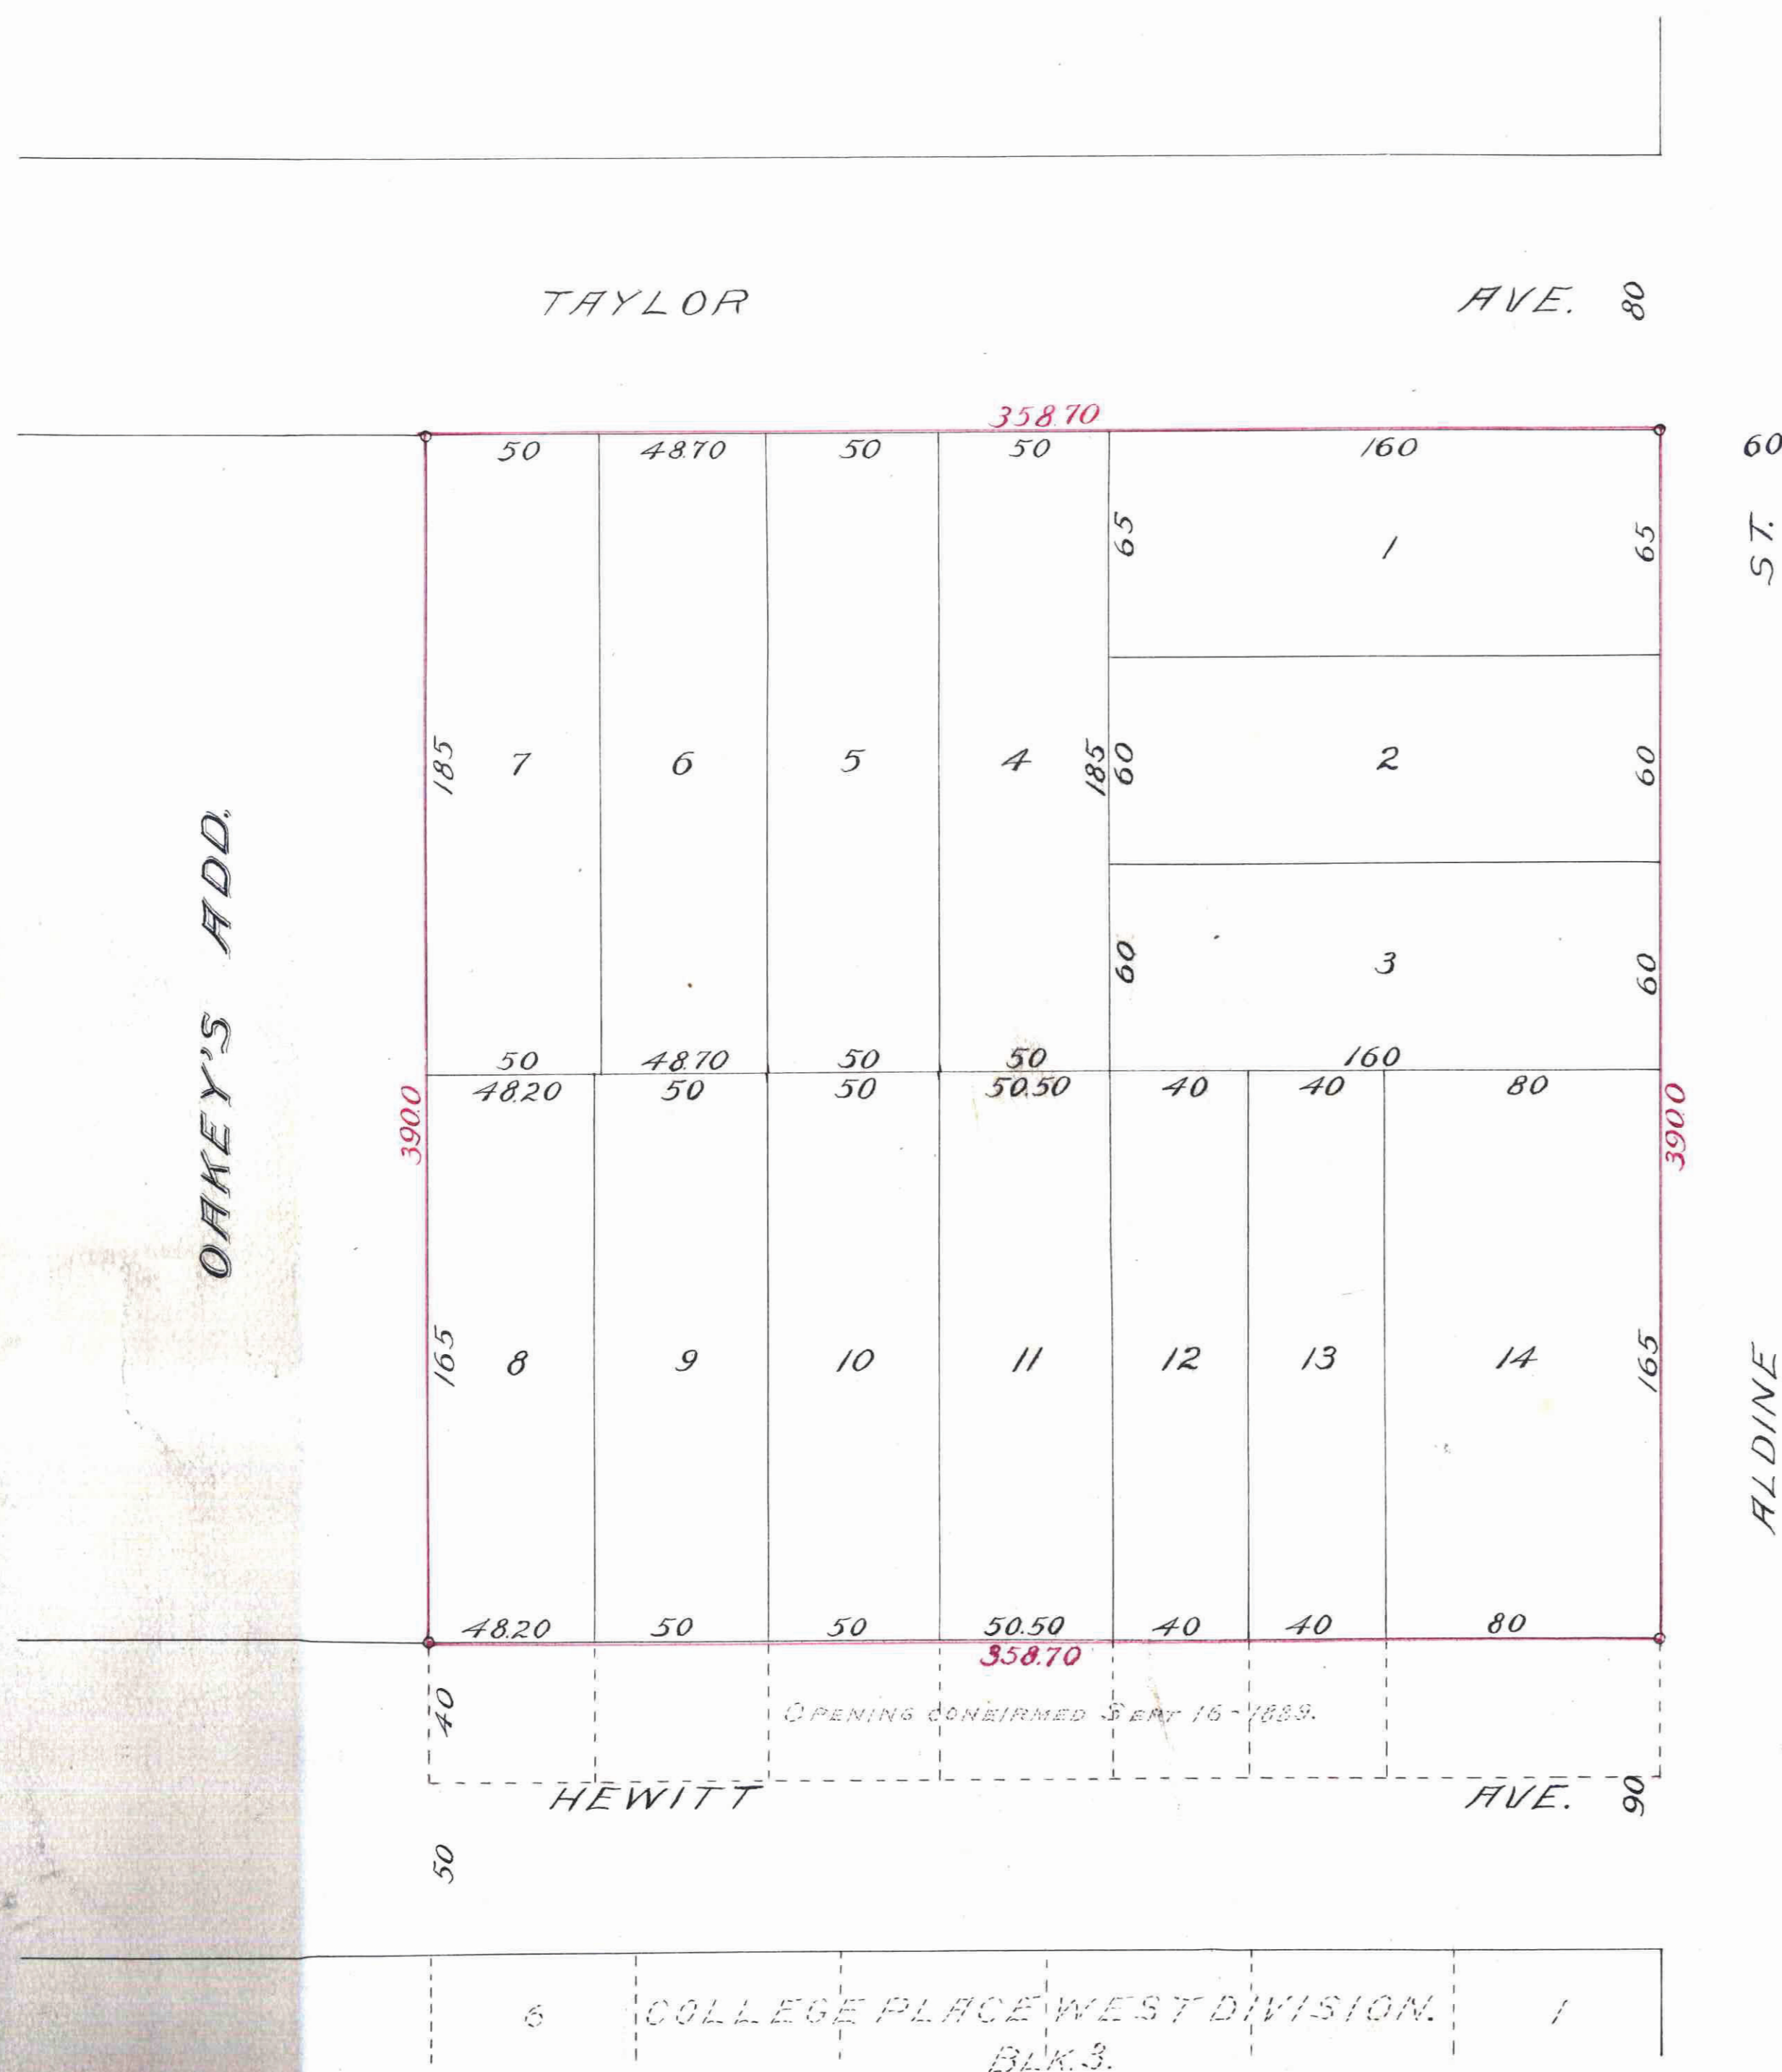

I, John B. Irvine, County Surveyor of Ramsey Co. Minn. hereby certify to having surveyed and platted the property as described on this map upon request and by order of the County Auditor, as Auditor's Subdivision No. 51, St. Paul, Minn. and have placed iron monuments at the corners as shown by this map and the same is correct.

John B. Irvine
County Surveyor.

State of Minnesota.
County of Ramsey. }
On this 23^d day of April A.D. 1908.
personally appeared before me John B. Irvine, County Surveyor of Ramsey Co. to me well known, and acknowledged that he executed the foregoing certificate as his own free act and deed, as such County Surveyor.

J. E. Foreman
Notary Public.
Ramsey County Minn.

My commission expires January 27, 1914.

State of Minnesota.
County of Ramsey. }
I, Edward G. Kraemer, as County Auditor of the County of Ramsey in the state aforesaid do hereby certify that in compliance with and according to the provisions of Sec. 991, Chapter 11, Revised Laws of 1905, I have as said County Auditor, caused a tract of land in the S.E. Cor. of the S.E. 1/4 of NW 1/4 of the S.E. 1/4 of Sec. 28, T. 29, R. 23, bounded by Taylor Ave., Aldine St., Hewitt Ave. and Oakley's Addition, to be surveyed and platted, and here after known as Auditor's Subdivision No. 51, St. Paul, Minn. as shown on this plat.

Witness my hand and official seal this 23^d day of April A.D. 1908.

In presence of
J. R. Knowlton }
Edw. G. Kraemer }
County Auditor.

State of Minnesota.
County of Ramsey. }
On this 23^d day of April A.D. 1908.
personally appeared before me Edward G. Kraemer, County Auditor of Ramsey County, to me well known, and acknowledged that he executed the foregoing certificate as his own free act and deed as such County Auditor.

J. E. Foreman
Notary Public.
Ramsey County Minn.

My commission expires January 27, 1914.

Accepted and approved this twenty-fourth day of April A.D. 1908.

J. Amundson }
Jas. Jordan }
Wm. Amundson }
Plat Commissioners.
City Engineer.

Accepted by the Assembly May 7th - A.D. 1908.
Accepted by the Board of Alderman May 7th A.D. 1908.
Approved May 12/1908. *Wm. Amundson* A.D. 1908.
City Clerk.

STATE OF MINNESOTA, ss:
County of Ramsey, 1908.
Office of the Register of Deeds.
This is to certify that the within instrument was filed for record in this office at St. Paul, on the 17th day of May, A. D. 1908, at 2 o'clock P.M., and that the same was duly recorded in Book 24 of Large Plats, Page 3.

Wm. Amundson
Register of Deeds.
By _____ Deputy.

This plat document is an UNOFFICIAL copy of a Subdivision Plat or Registered Land Survey and is made available for information purposes only.

To obtain an official copy please contact the Ramsey County Recorder's Office.