

NELSON PARK


St. Paul Minn.

J. H. Armstrong, Surveyor.

Scale 60 Feet print.

This plat document is an UNOFFICIAL copy of a Subdivision Plat or Registered Land Survey and is made available for information purposes only.

To obtain an official copy please contact the Ramsey County Recorder's Office.

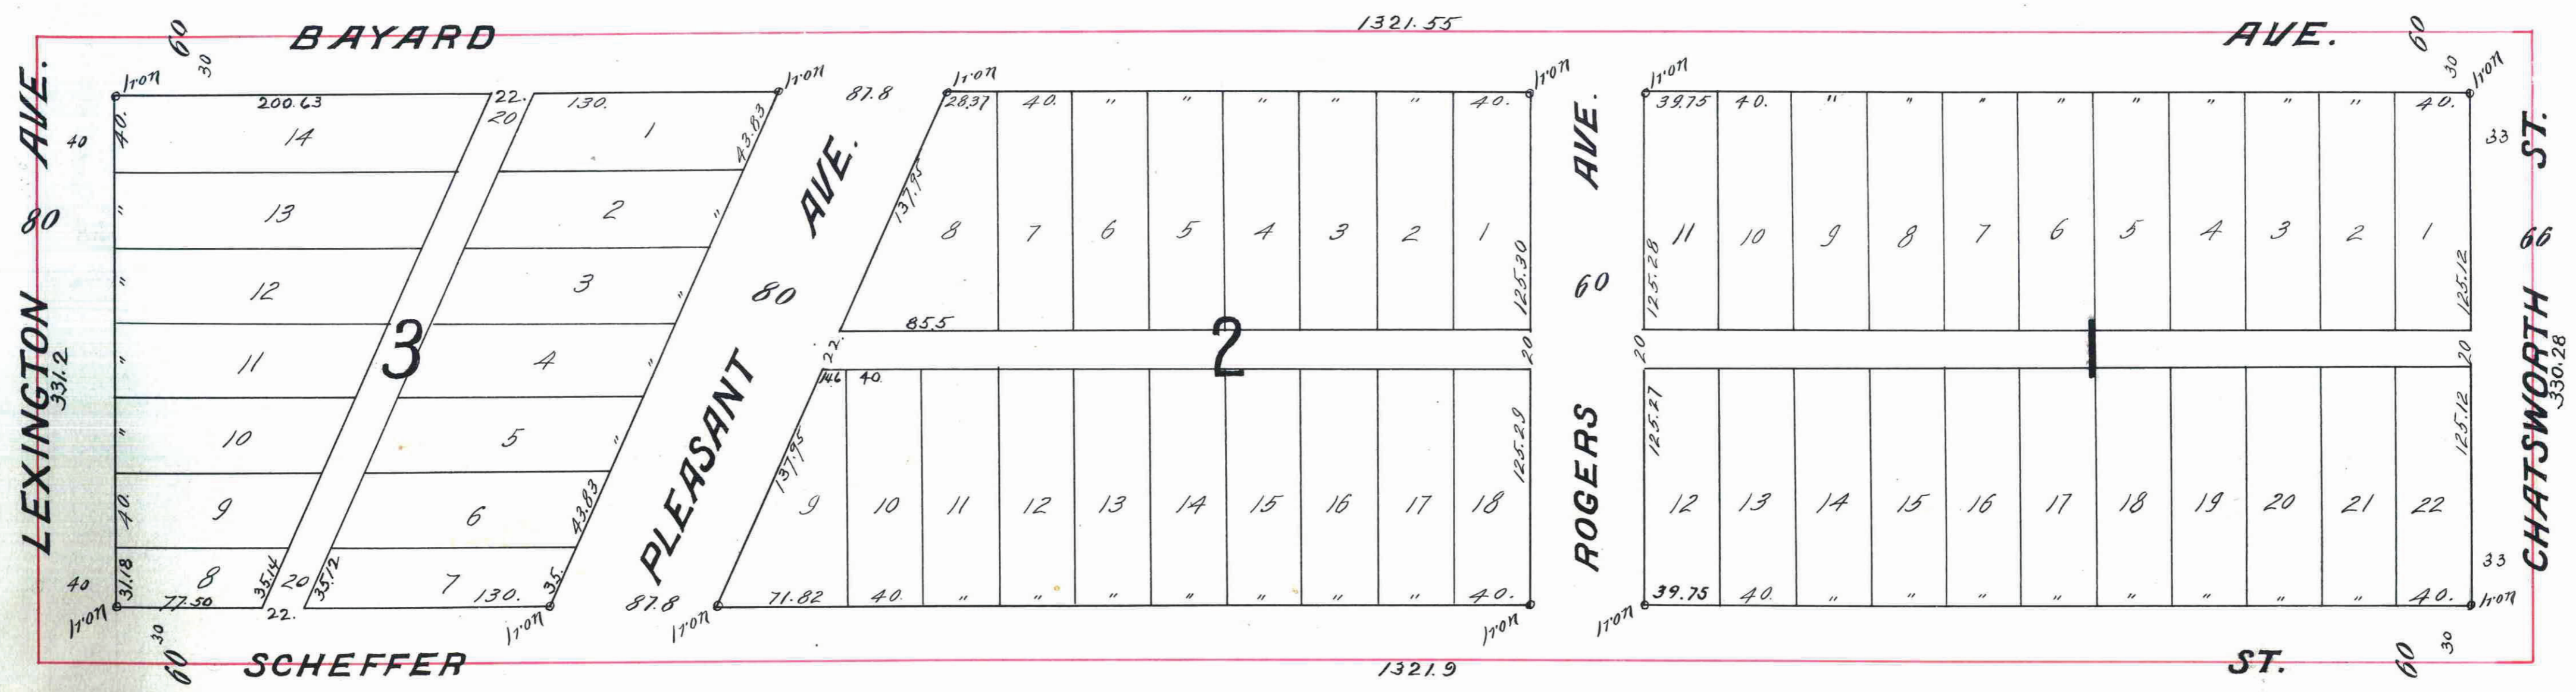

358474

I hereby certify to having surveyed and platted the property as described on this map as, Nelson Park, St. Paul, Minn., and have placed iron monuments at the corners of each and every block as shown on this map and the same is correct.

J. H. Armstrong
Surveyor.

State of Minnesota } On this 20th day of
County of Ramsey } May, A. D. 1908,
personally appeared before the undersigned J. H. Armstrong, to me well known, and acknowledged that he executed the foregoing certificate as his own free act and deed.

James Larson
Notary Public
Ramsey Co., Minn.
My Commission expires July 1st 1910

This is to certify that, George E. Storms and Mary E. Storms, his wife, proprietors of The South 1/2 of the North 1/2 of the South West 1/4 of South West 1/4 of Sec. 11, T. 28, R. 23 have caused the same to be surveyed and platted and hereafter known as, Nelson Park, St. Paul, Minn., as shown by this plat and hereby dedicate to the public, and for the public use forever, all the streets, avenues and alleys as herein indicated.

Witness our hands and seals this 18th day of May, A. D. 1908.

In presence of
E. M. Rumbach
S. A. Armstrong

George E. Storms
Mary E. Storms

State of Minnesota } On this 18th day of May, A. D. 1908, personally
County of St. Louis } came before me, the undersigned, George E. Storms, and Mary E. Storms, his wife, to me well known, and they acknowledged that they executed the foregoing certificate as their own free act and deed.

E. M. Rumbach
Notary Public
St. Louis Co., Minn.
My Commission expires June 1st 1910

Accepted and approved this 20th day of May, A. D. 1908.

J. H. Armstrong
Plat
Commissioners
City Engineer

Accepted by the Assembly May 21 1908
Accepted by the board of Aldermen May 29 1908
Approved June 1 1908

J. H. Armstrong
City Clerk

STATE OF MINNESOTA, ss:
County of Ramsey.
Office of the Register of Deeds.
This is to certify that the within instrument was filed for record in this office at St. Paul, on the 18th day of May, A. D. 1908, at 12 o'clock A. M., and that the same was duly recorded in Book 24 of Deeds, Page 6.

M. J. Sigurdson
Register of Deeds.
By _____ Deputy.

CITY TREASURER'S OFFICE,
ST. PAUL, MINN.
JUN 12 1908
Assessments PAID
OTTO BREMER, City Treas.
Per C. A. Larson

Taxes for the year 1907 on the lands described within paid.
JUN 11 1908
ST. PAUL, MINN.
JESSE FORD, County Treasurer.
Per J. H. Armstrong

TAXES PAID
AND TRANSFER ENTERED
JUN 1 1908
EDW. G. KRAEMER,
COUNTY AUDITOR.
Per S. C. Wingwall