

HAAS' ADDITION.

To The City of Saint Paul, Minn.
Ramsey County

I hereby certify to having surveyed and platted the property as described on this map as Haas' Addition to the City of St. Paul, and have placed iron monuments at the corners of each and every block as shown on this map, and the same is correct.

Charles A. Forbes
Surveyor.

STATE OF MINNESOTA, } ss.
County of Ramsey,

On this Sixteenth day of January A. D. 1890, personally appeared before the undersigned, CHARLES A. FORBES, to me well known, and acknowledged that he executed the foregoing Certificate as his own free act and deed.

Edward J. Godfrey
Notary Public, Ramsey Co., Minn.

This is to certify that Louis H. Haas (single man) proprietor of Lots One (1) and Two (2) of Block (3) of Syndicate addition number Four (4) to the City of St. Paul, have caused the same to be surveyed and platted, and hereafter known as Haas' Addition to the City of Saint Paul as shown by this plat, and hereby dedicate to the public, and for the public use forever, all the streets, avenues, alleys, Parks and Boulevards, as herein indicated.

In presence of Charles Beckhoefer
J. B. G. Beckhoefer

Louis H. Haas (Seal)
[Signature]


State of Minnesota, }
County of Ramsey,

On this 21st day of January A. D. 1890, personally came before me, the undersigned, Louise Haas single man to me well known, and they acknowledged that they executed the foregoing Certificate for the uses and purposes therein expressed.

Charles Beckhoefer
Notary Public,
Ramsey County, Minn.

Accepted and approved this first day of February A. D. 1890
Wm. H. Van Slyke
John A. Davis
Plat Commissioners.

Accepted by the Common Council
of the City of Saint Paul, Minn. February 4, 1890
Wm. H. Van Slyke
John A. Davis

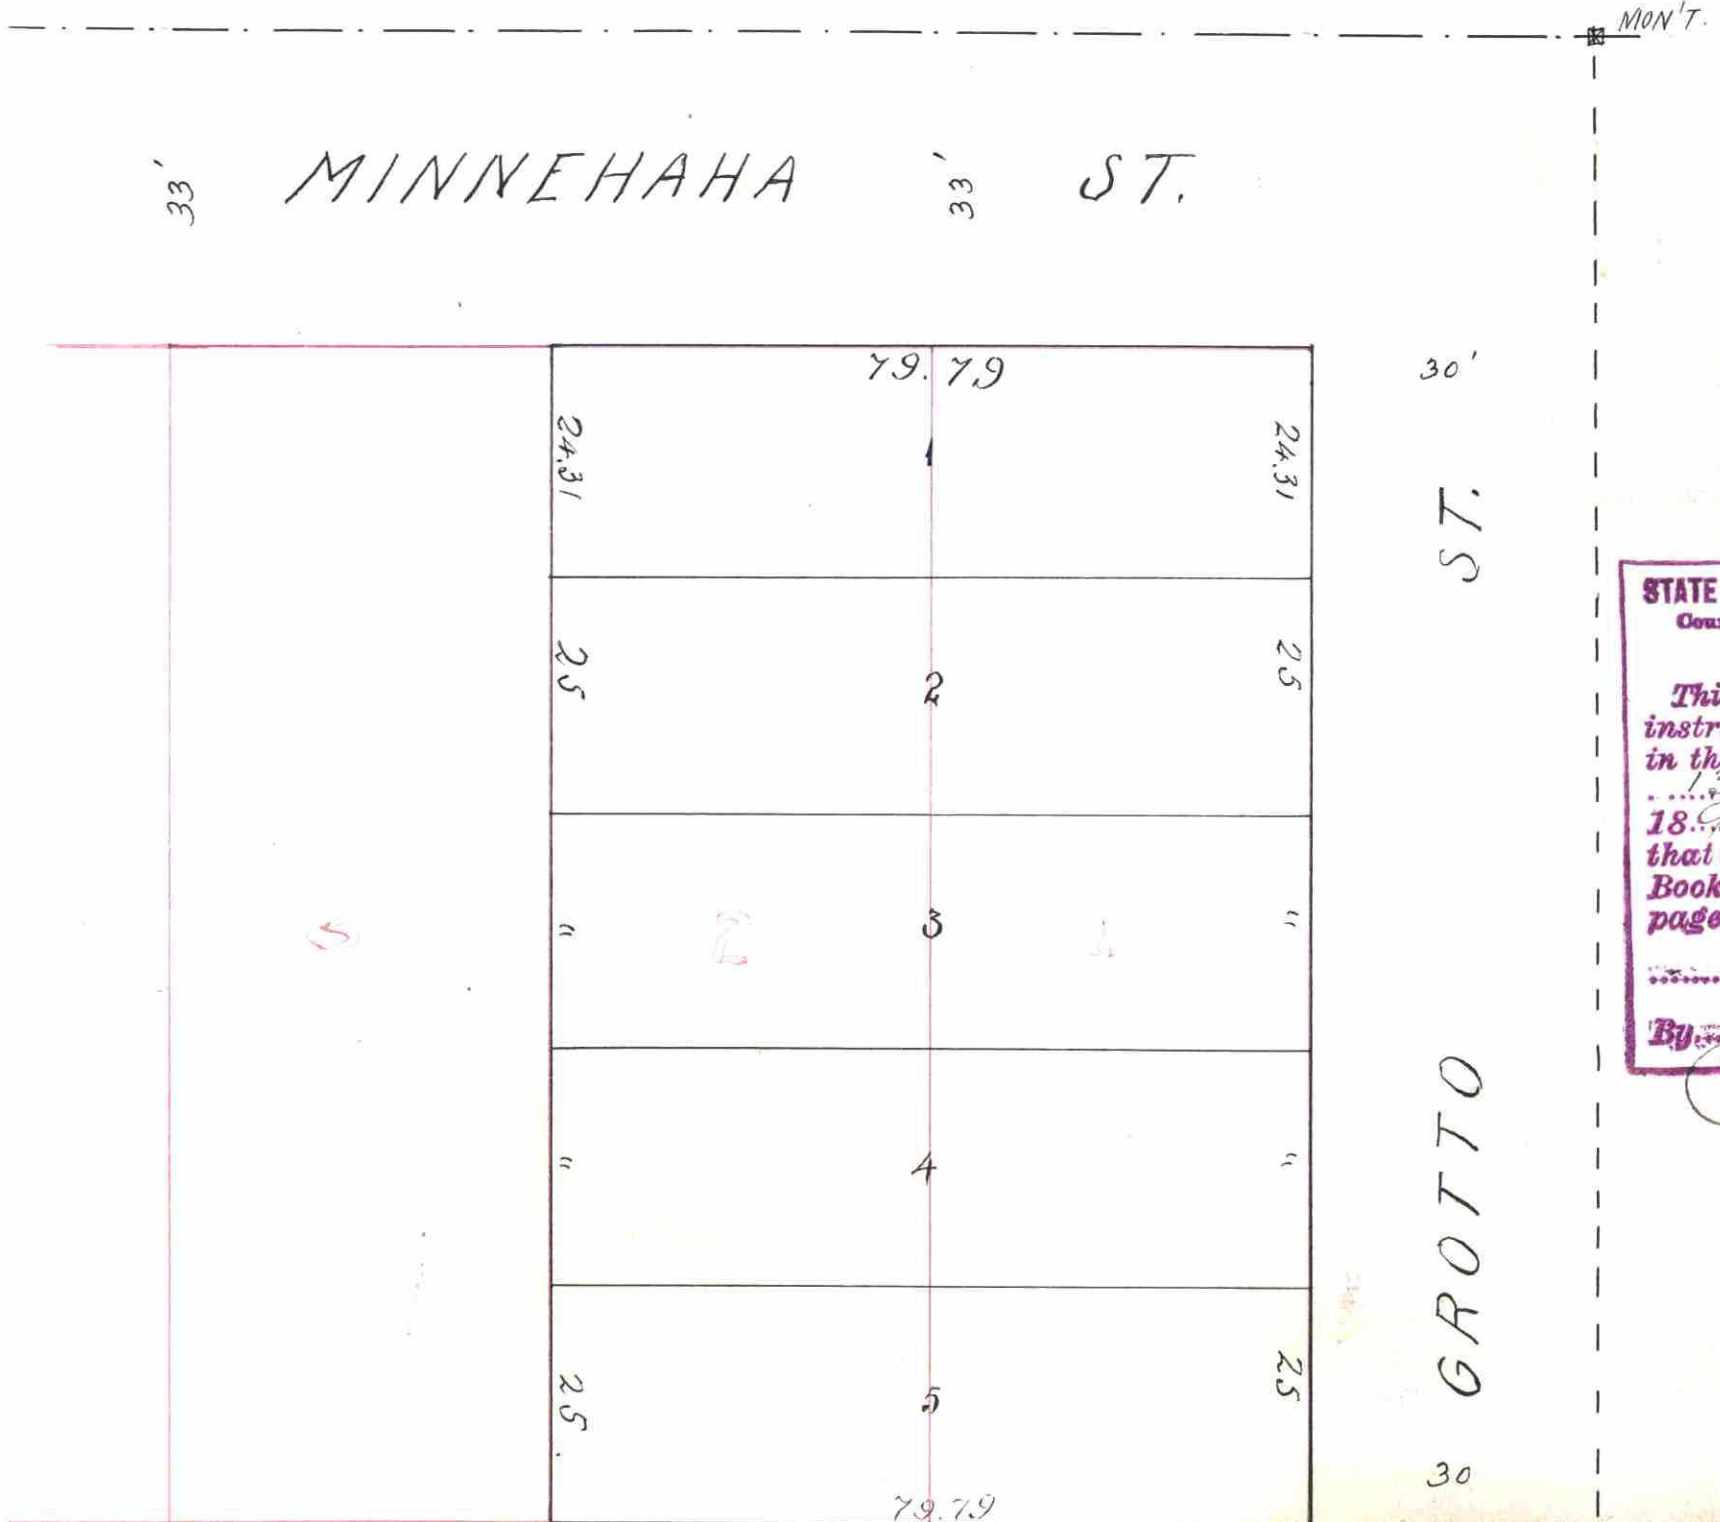

STATE OF MINNESOTA } ss.
County of Ramsey }
Office of the Register of Deeds.
This is to certify that the within instrument was filed for record in this Office, at St. Paul, Minn. on the 16th day of January A. D. 1890 at 9 o'clock P. M., and that the same was duly recorded in Book 112 of 1890 at page 112
By [Signature]
Register of Deeds.

CITY TREASURER'S OFFICE
ST. PAUL, MINN.
MAR 11 1890
ASSESS

CITY TREASURER'S OFFICE
ST. PAUL, MINN.
MAR 11 1890
ASSESSMENTS PAID
George R. [Signature]
CITY TREASURER

Office of County Treasurer,
ST. PAUL, MINN.
MAR 12 1890
1889 TAX PAID
A. N. NELSON, County Treasurer

Taxes Paid and Transfer Entered
MAR 12 1890
M. F. KAIN, County Auditor.
Per [Signature]

